




NORTH EAST ELEVATION




SOUTH EAST ELEVATION

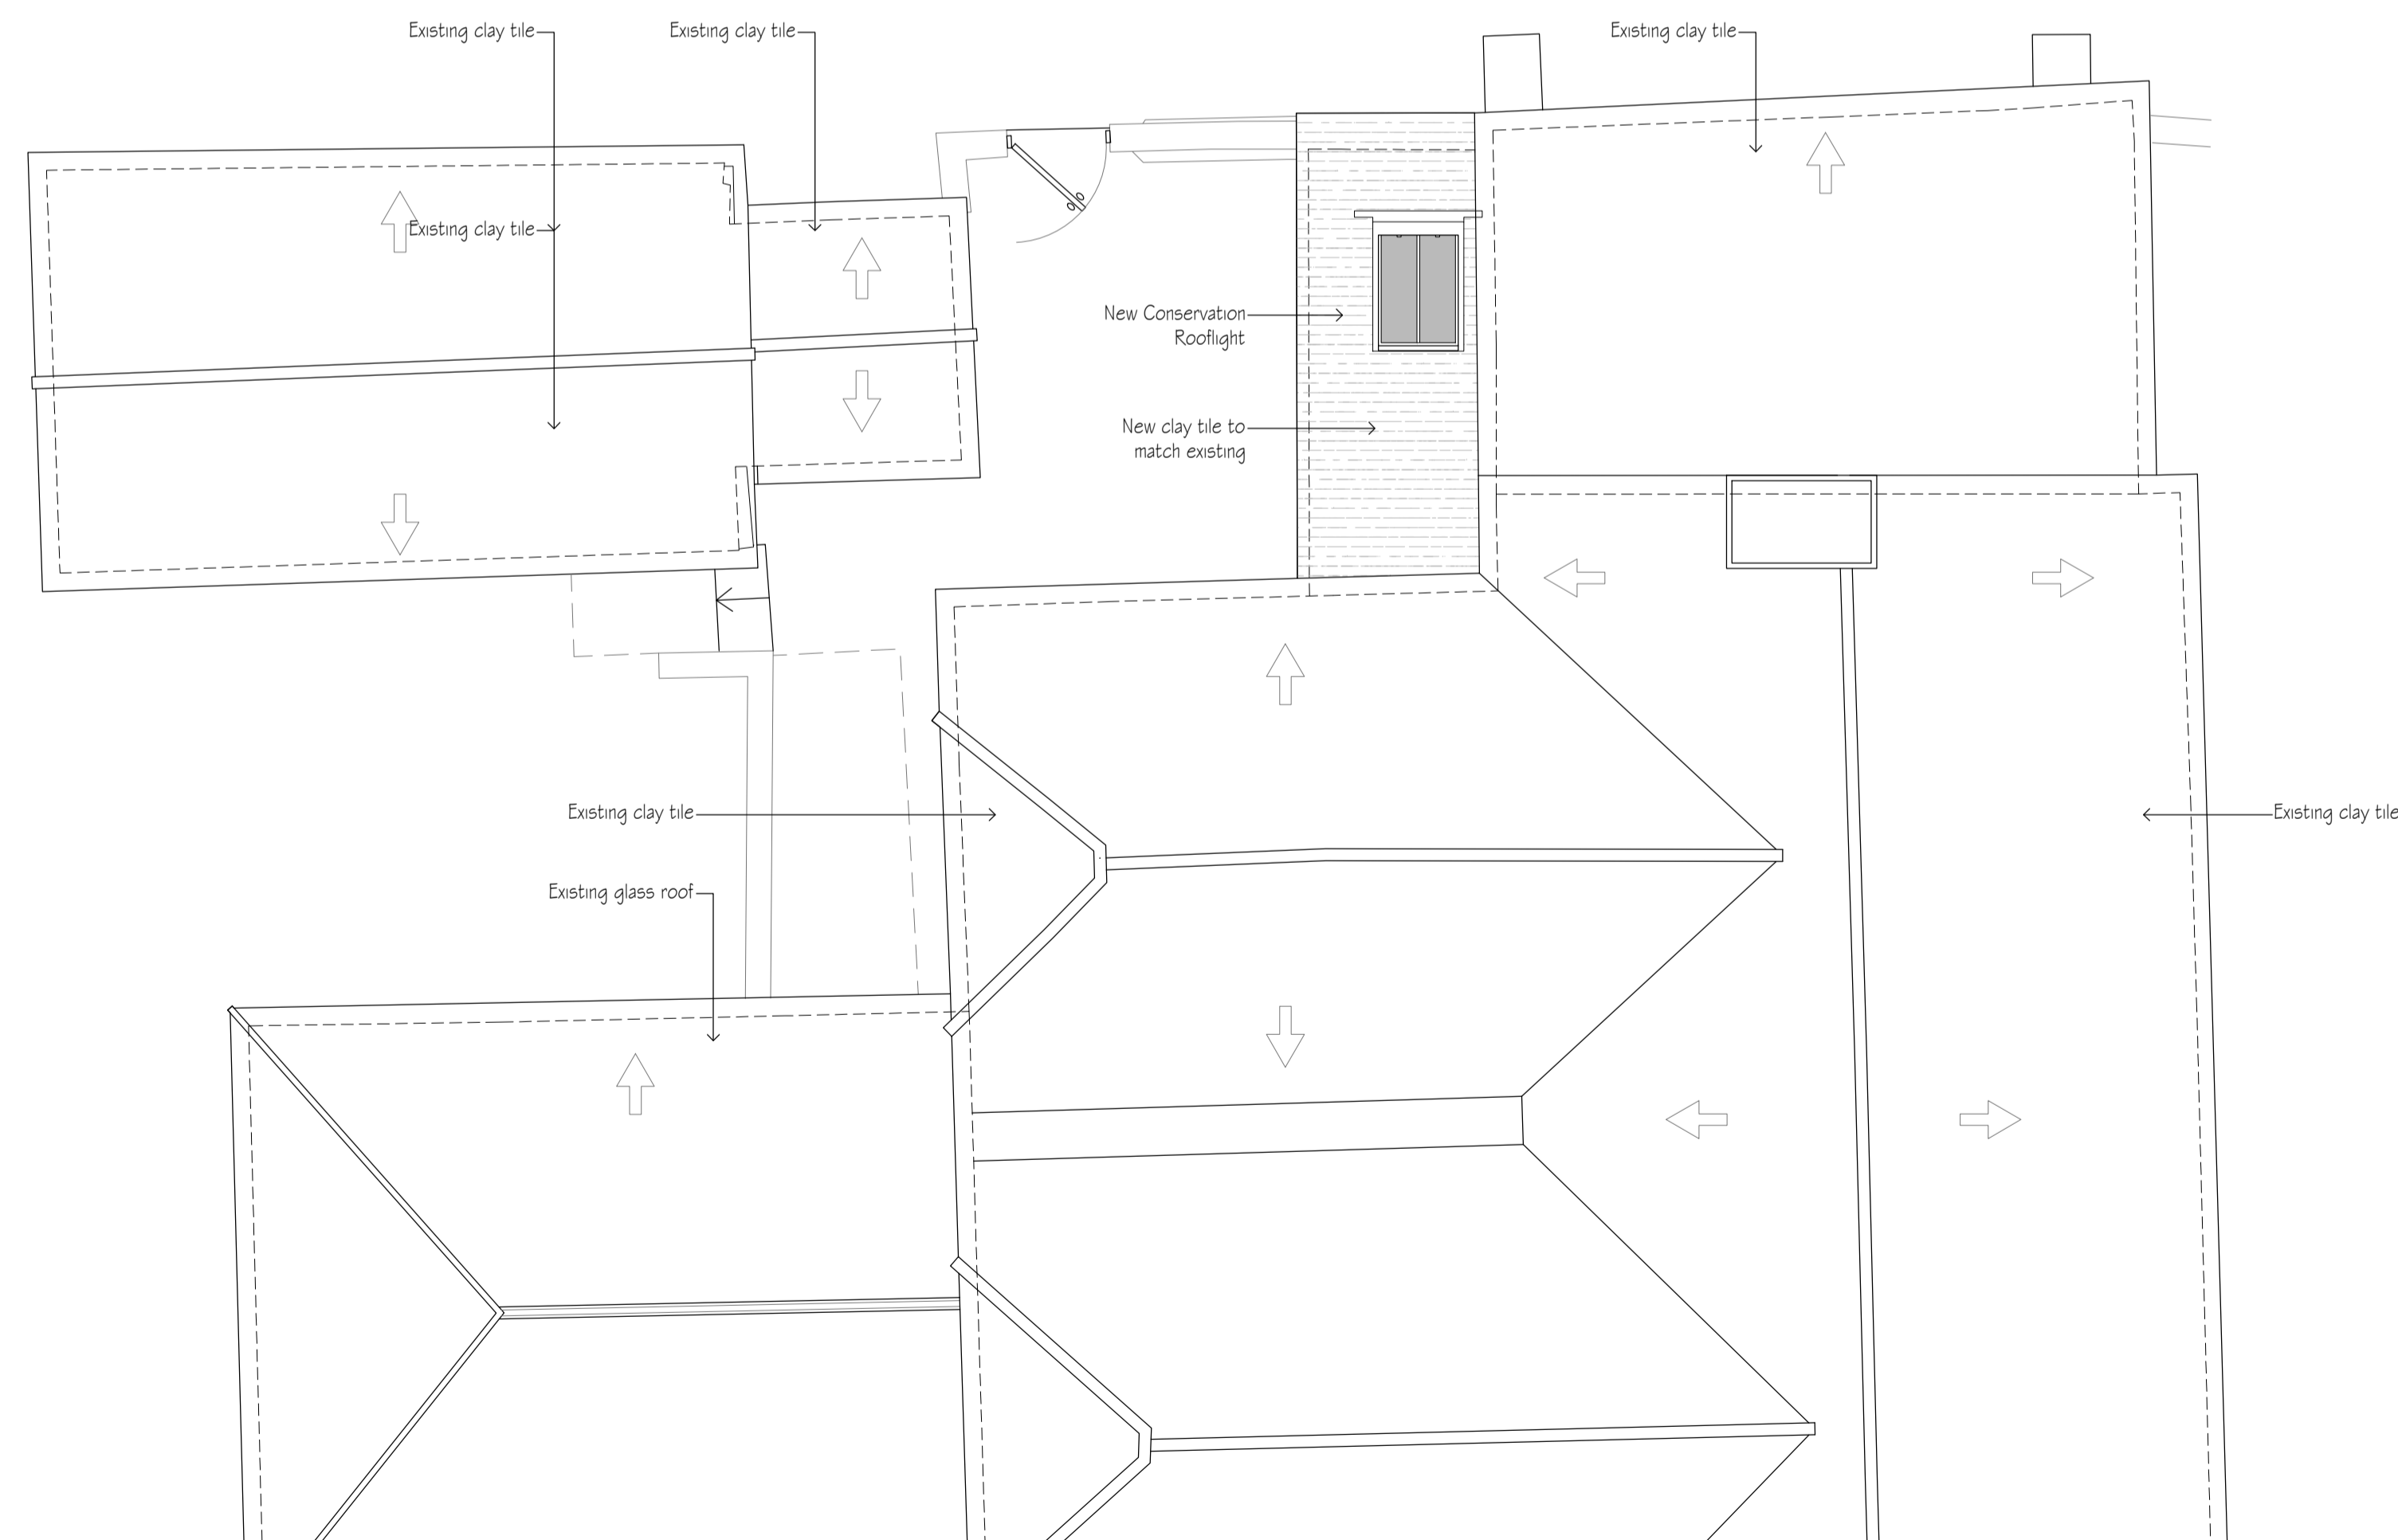

ROOF PLAN

- KEY**
- Existing Wall
  - New Wall
  - New or adjusted opening in existing wall
  - Wall to be demolished
  - Rooflight or ceiling feature
  - Head height line (1.5m/2m)

 

revisions	initial	date

Contractors, Sub Contractors and Suppliers are to check all relevant dimensions and levels of site and buildings before commencing any shop drawings or building work.


This drawing is copyright and may not be reproduced in any part of form without the written consent of Fowler Architecture and Planning

project  
**CHURCH FARM HOUSE**  
 Rotherwick

drawing  
**Roof plan and  
 NE&SE elevation**

scale  
**1:50 @A1** drawn by  
 date  
 Nov'23

**230526-03**  
 drawing no rev

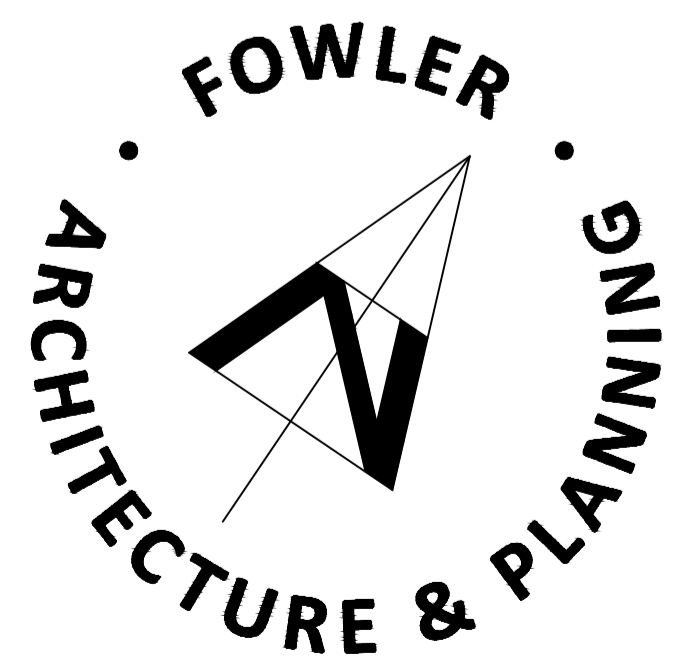

39 High Street  
 Pewsey  
 Wiltshire  
 SN9 5AF

tel (01672) 569444  
 fax (01672) 569488  
 enquiries@faap.co.uk