



Ordnance Survey, (c) Crown Copyright 2023. All rights reserved. Licence number 100022432

LOCATION PLAN

1:1250




KEY

- Existing tree
- Existing hedge

SITE PLAN

1:200

 

revisions	initial	date

Contractors, Sub Contractors and Suppliers are to check all relevant dimensions and levels of site and buildings before commencing any shop drawings or building work.


This drawing is copyright and may not be reproduced in any part of form without the written consent of Fowler Architecture and Planning

project
CHURCH FARM HOUSE
Rotherwick

drawing
Location and Site Plan

scale 1:1250, 1:200 @A1 drawn by date
Nov'23

230526-01 drawing no rev

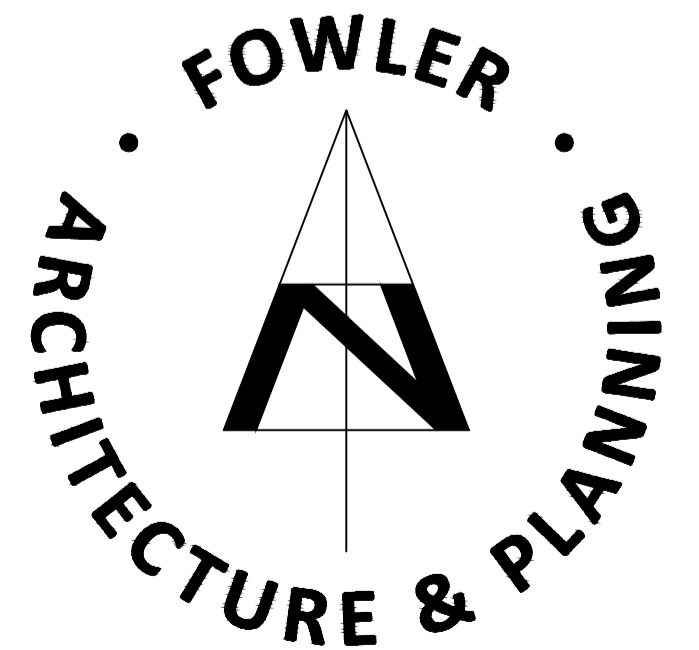

39 High Street
Pewsey
Wiltshire
SN9 5AF

tel (01672) 569444
fax (01672) 569488
enquiries@faap.co.uk