




SOUTH WEST

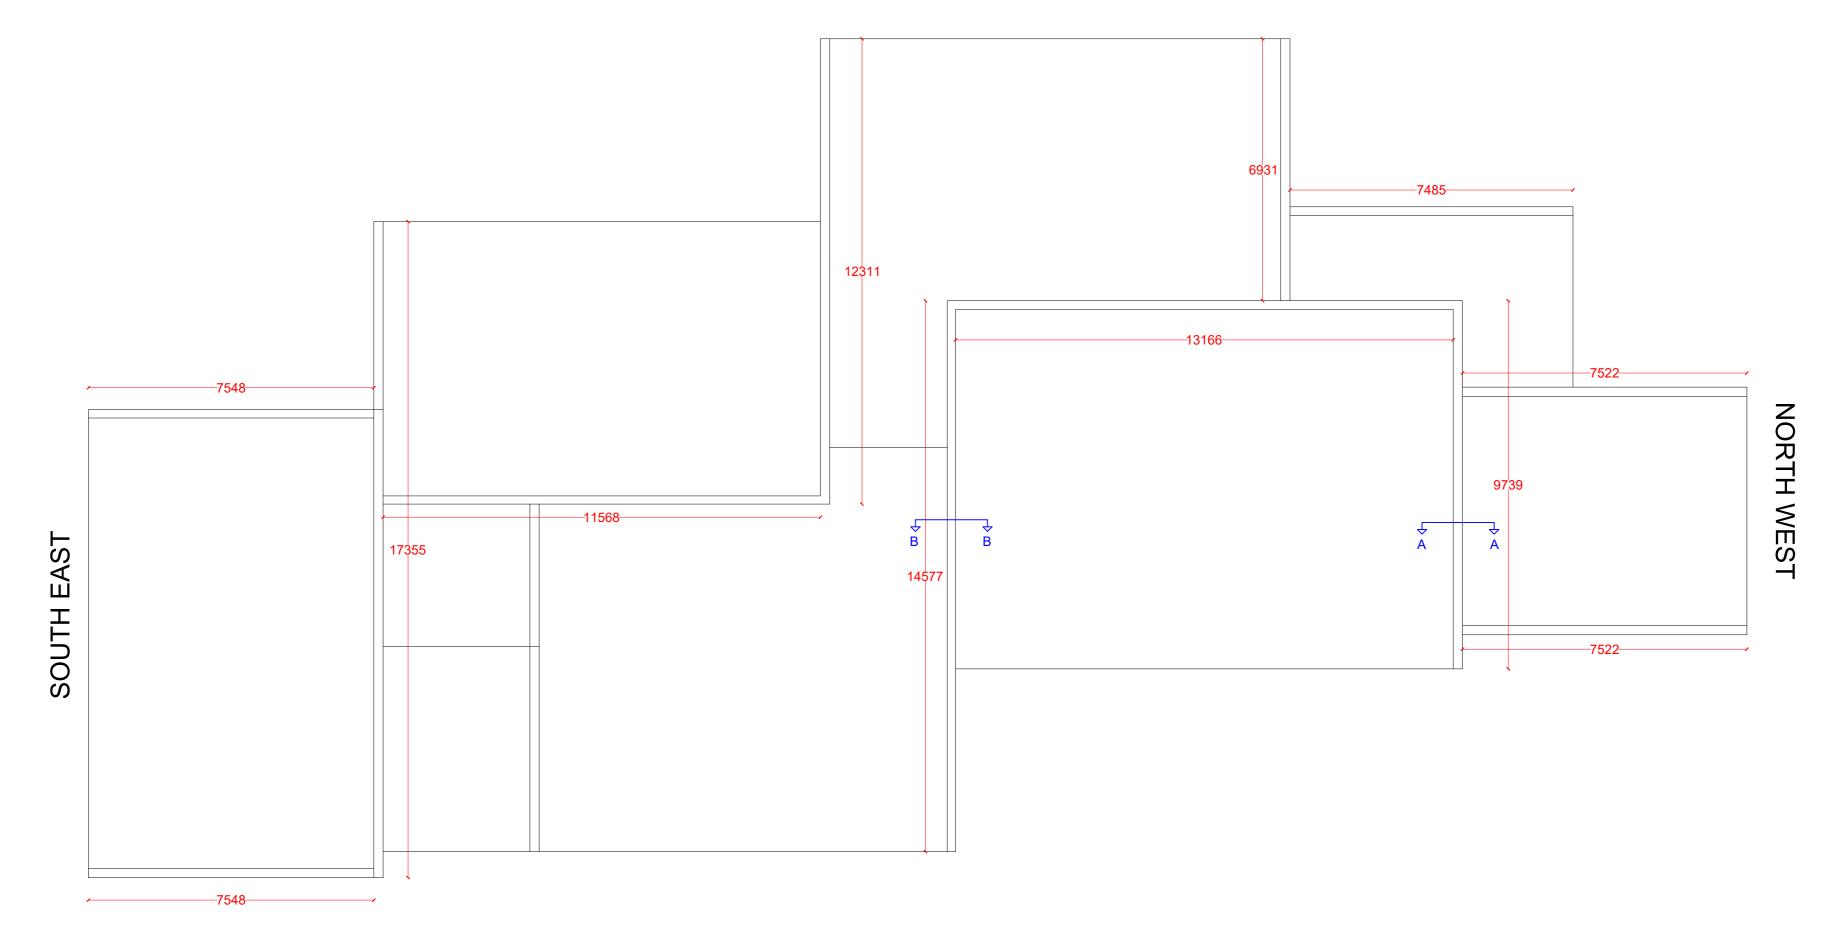

NORTH EAST

 

 

- PRAWNG ISSUE NOTE:

 For the purpose of submission to Local Authority for the approval of Planning Consent

 This drawing is to be read in conjunction with all other relevant drawings & details in this package

 Do not scale

 Dimensions are in millimetres unless otherwise stated

 Do not use for construction

 Should any third party use these drawings for the purpose of construction, it shall be entirely at their own risk.



GDS Chartered Surveyors East Barn, Furnace Farm, Furnace Lane Lamberhurst, Kent TN3 8LE

T. 01892 538 700 E. mail@gdsltd.co.uk www.gdsltd.co.uk

	Project	Rope W	/alk	
	Drawing			
	Proposed Roof Plan			
	Revisions	<u> </u>		
	Client United Living Scale 1:100 @ A2			
	Date Oct 23	3	Drawn By PW	Checked By GD
	Issue:			
	PLANNING			
	Drawing I		113	Revision

© COPYRIGHT 2017 GDS Chartered Surveyors. All rights reserved.