

DRAWING ISSUE NOTE:


- For the purpose of submission to Local Authority for the approval of Planning Consent
- This drawing is to be read in conjunction with all other relevant drawings & details in this package
- Do not scale
- Dimensions are in millimetres unless otherwise stated
- Do not use for construction
- Should any third party use these drawings for the purpose of construction, it shall be entirely at their own risk.



Site Plan - Scale 1:1250



Block Plan - Scale 1:500

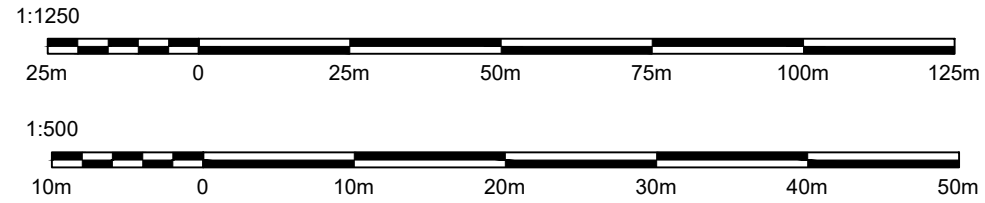

CHARTERED SURVEYORS

GDS Chartered Surveyors
East Barn, Furnace Farm, Furnace Lane
Lamberhurst, Kent, TN3 8LE

T. 01892 538 700 E. mail@gds Ltd.co.uk
www.gds Ltd.co.uk

Project Rope Walk		
Drawing Site Location Plan		
04.11.23	Added second road name	A
Revisions		
Client Isle of Wight Council		
Scale 1:1250 & 1:500 @ A3		
Date Oct 23	Drawn By PW	Checked By GD
Issue: PLANNING		
Drawing No. 2018 - 101	Revision A	