



This drawing is the copyright of Arid design ltd and may not be altered or reproduced in any way without written permission

Written dimensions to be used at all times. All dimensions to be checked on site by Contractor before commencement of the works.


This drawing is to be read in conjunction with all other relevant Consultants drawings, any discrepancy to be raised prior to commencement.

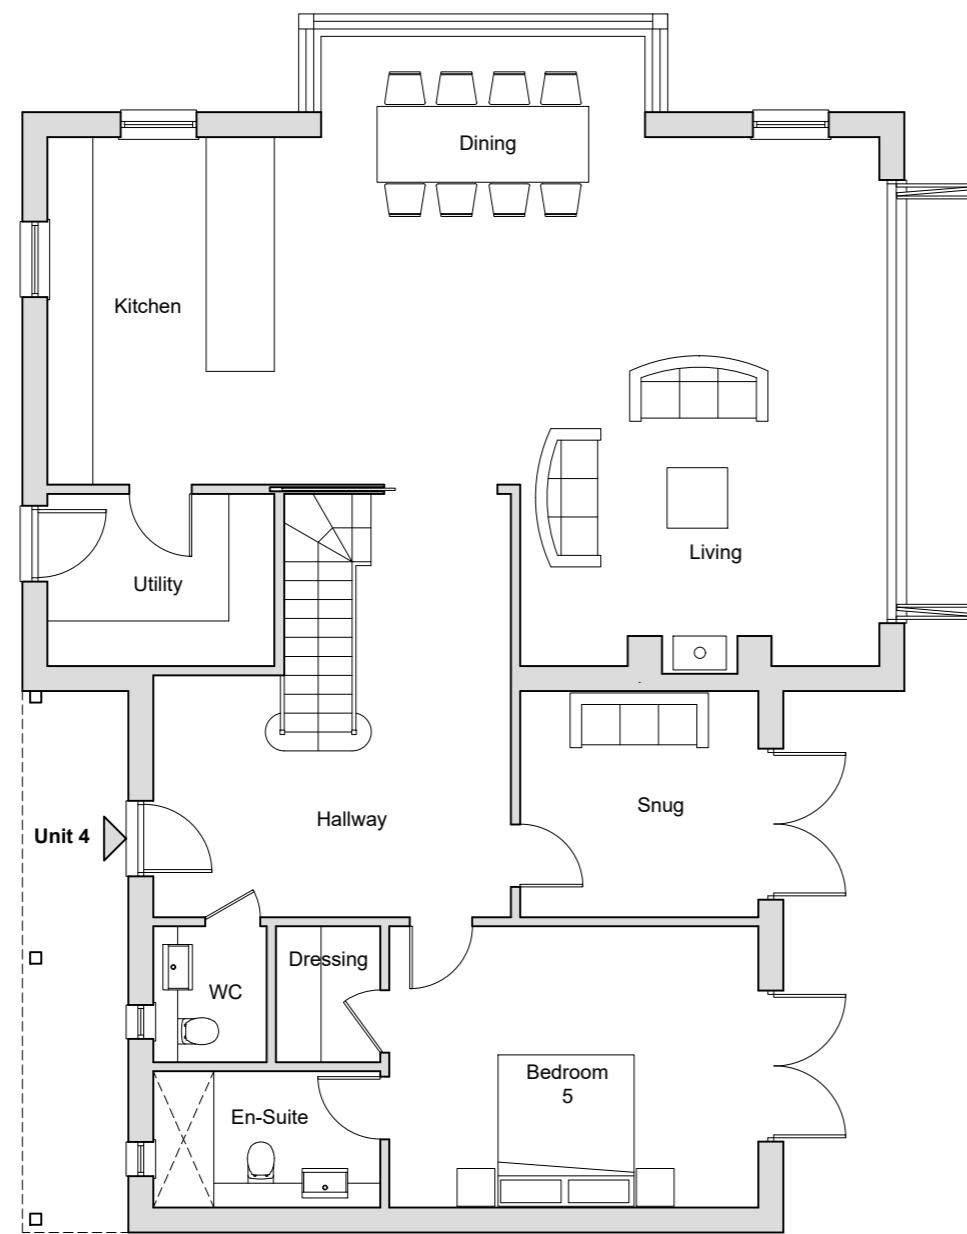


Proposed Ground Floor Plan - Unit 4

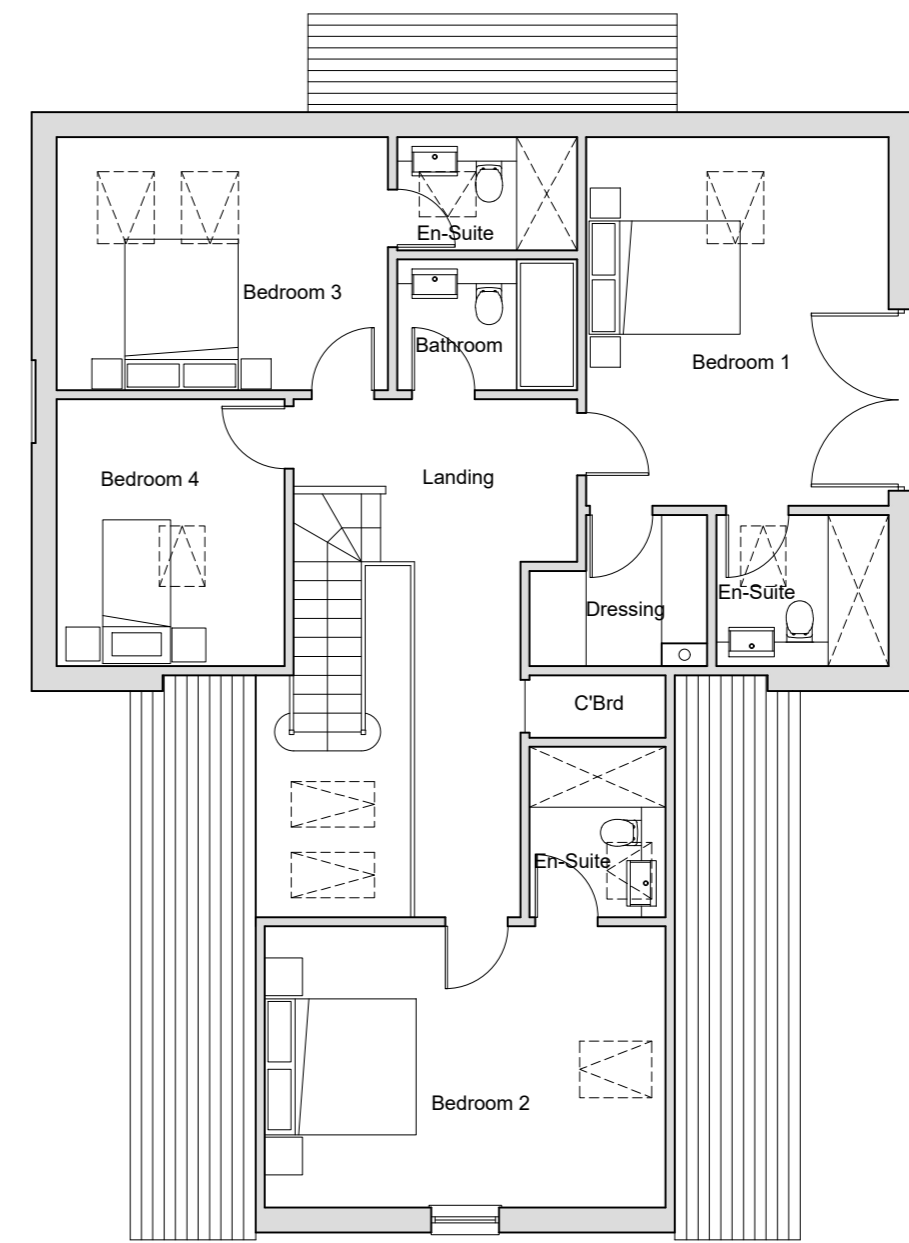


Proposed First Floor Plan - Unit 4

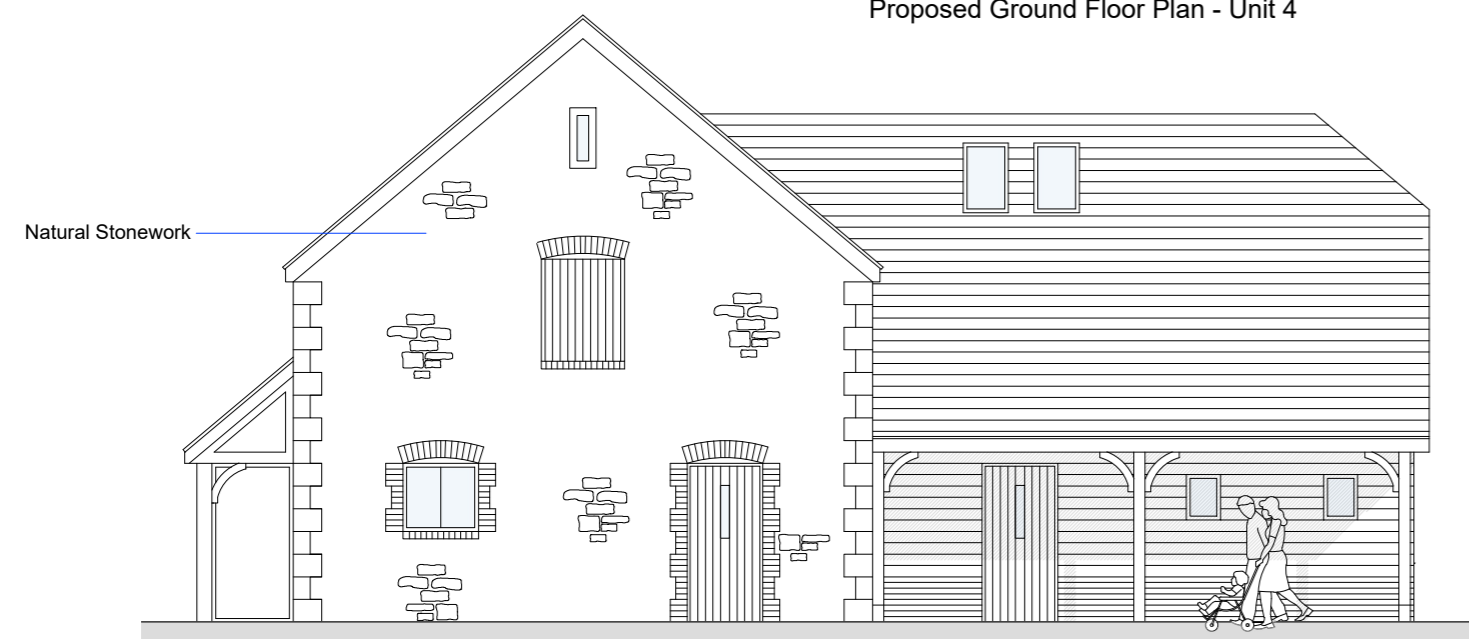


Proposed West Elevation

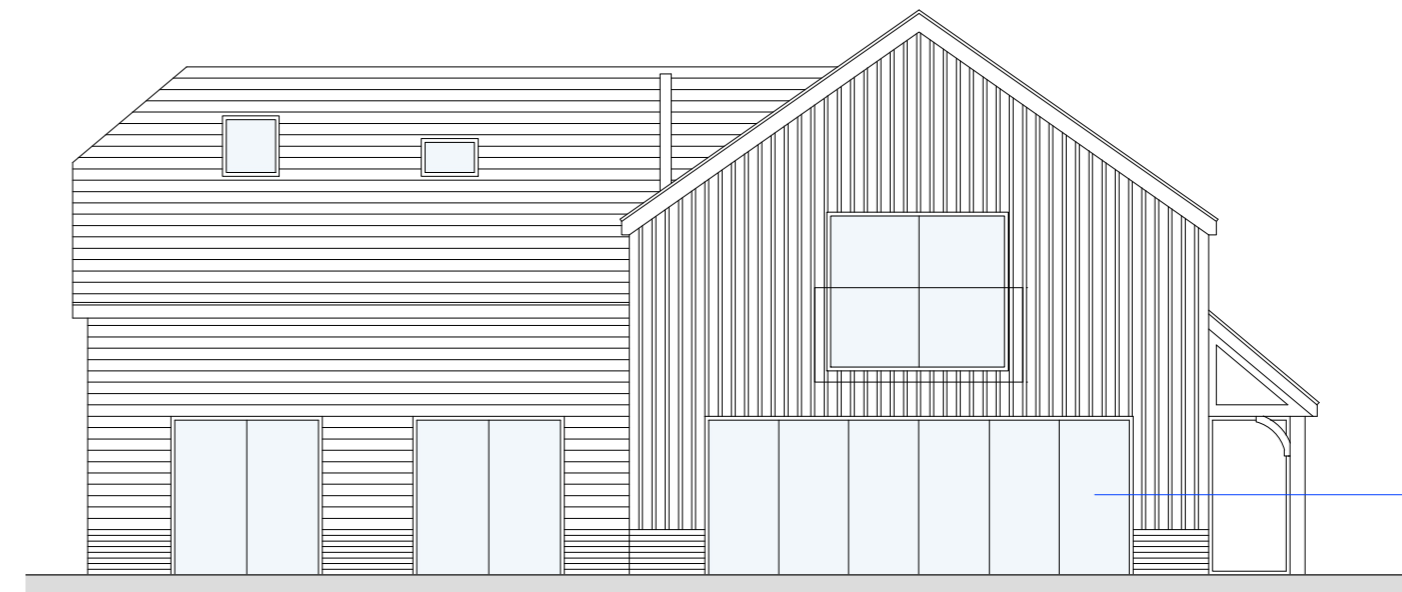

Proposed East Elevation

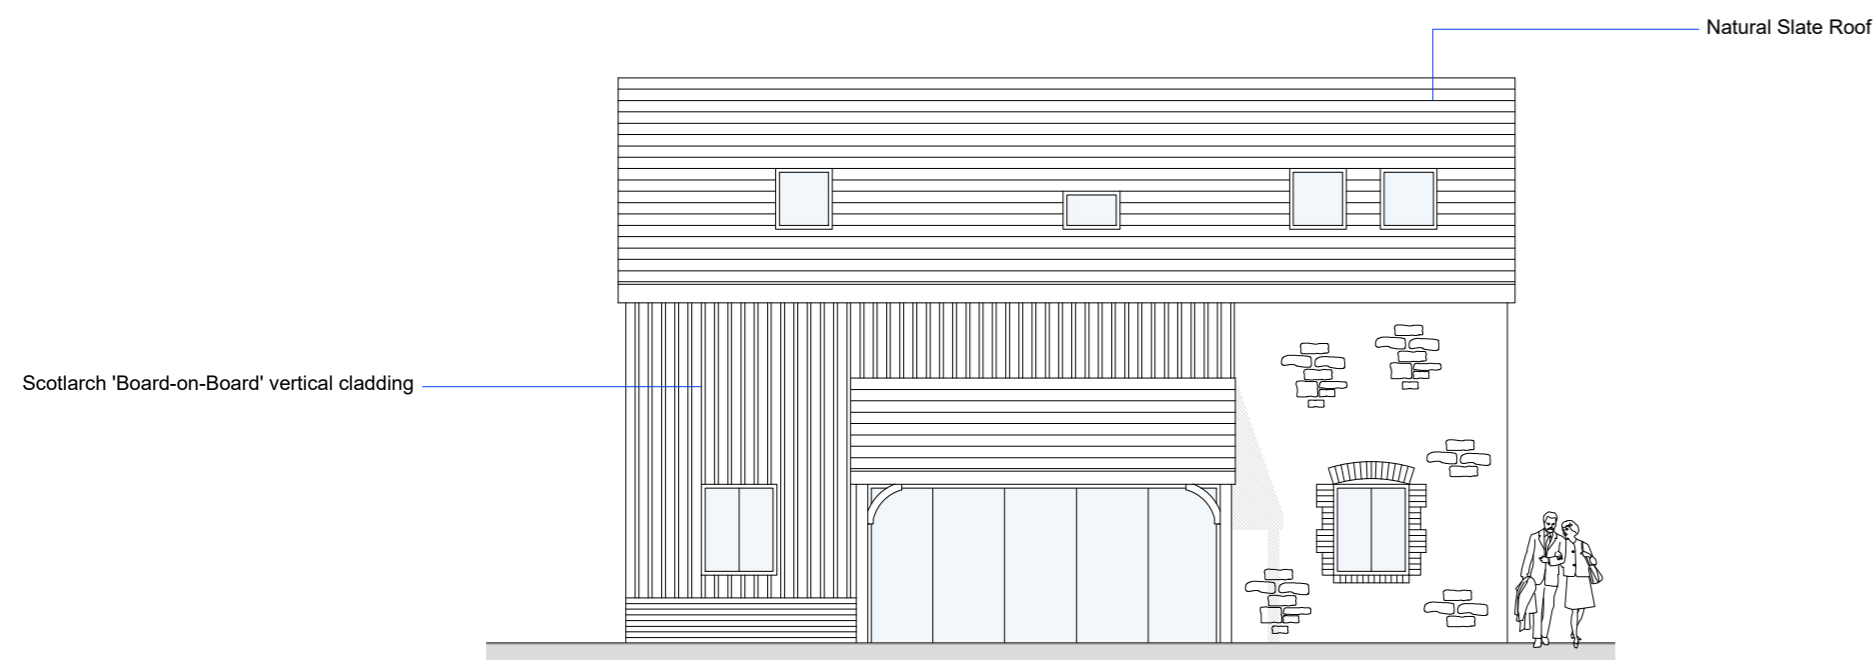


Proposed North Elevation

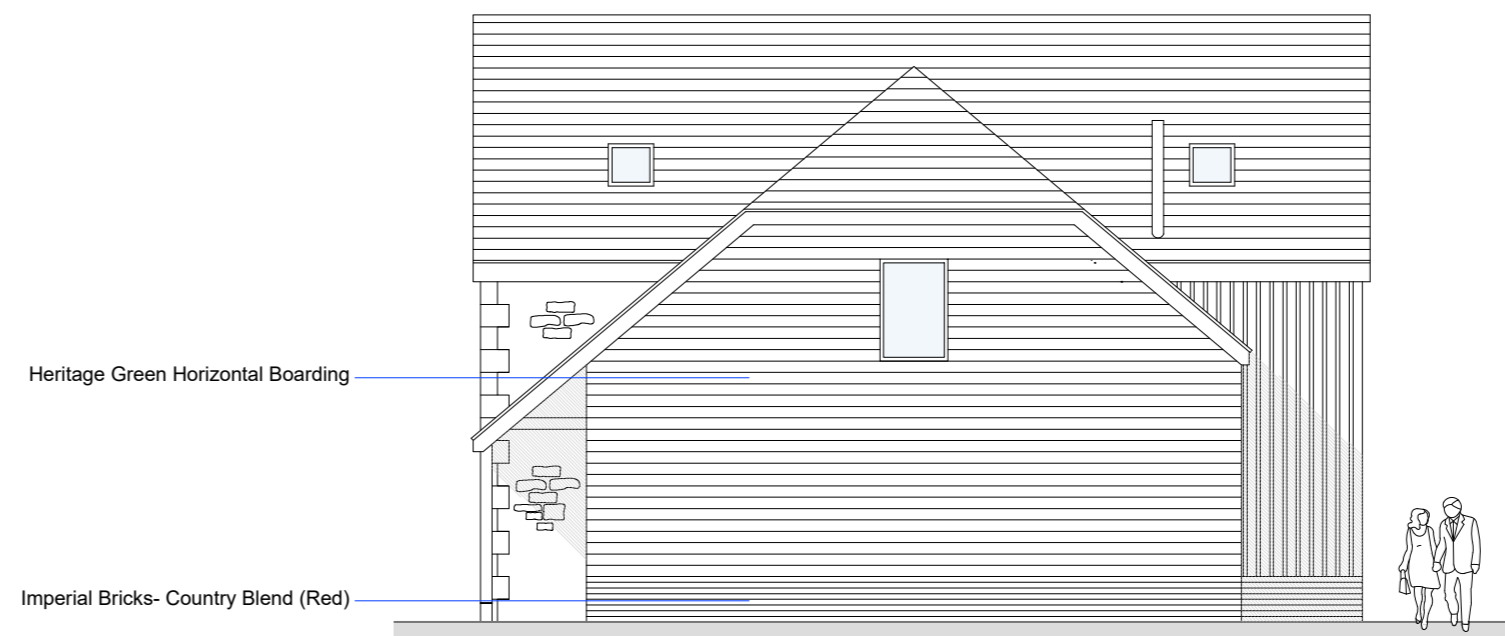

Proposed South Elevation

Aluminium Windows & Doors - Heritage Green

 

**ARID**

DESIGN & MANAGEMENT  
Consultants

ARID Design Ltd  
Tel: 01983 529895  
E-mail: info@arid.uk.com

Rev A: Planning Submission Oct 2023

Client: Mr P Verey

Project: Proposed redevelopment of former  
Nursery to 8no. Residential units at  
Merstone Valley Nursery, Merstone

Drawing: Proposed Unit 4 Floor Plans &  
Elevations

Dwg No: 339-05 Scale: 1:100@A2

Rev: A Date: Sept 2023