

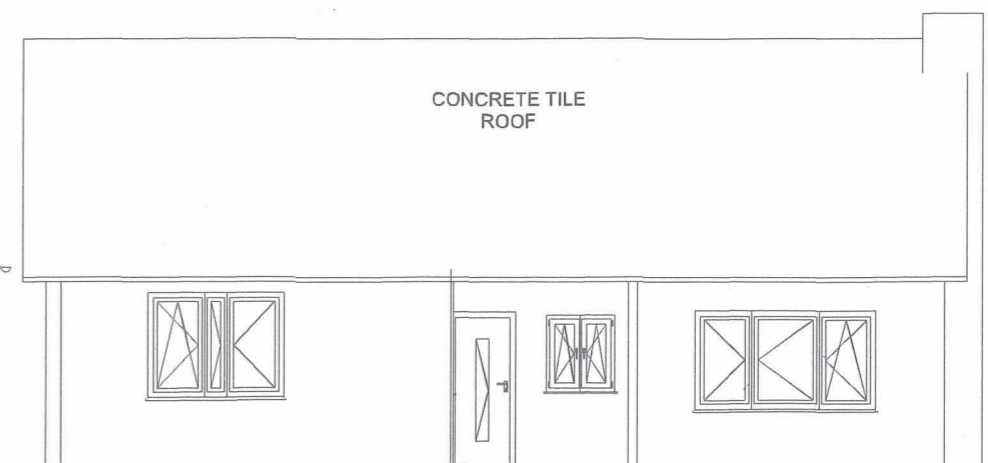




EXISTING REAR ELEVATION EAST

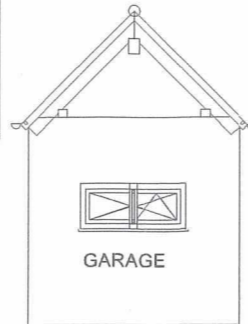


EXISTING FRONT ELEVATION WEST

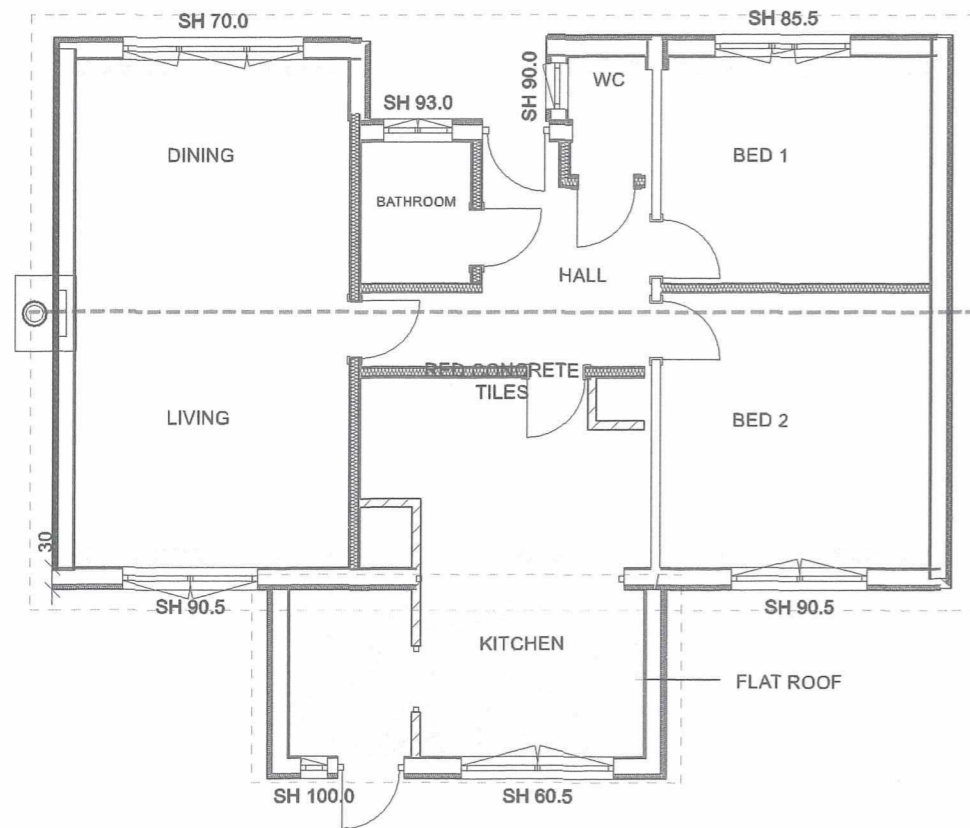

EXISTING FLOOR PLAN

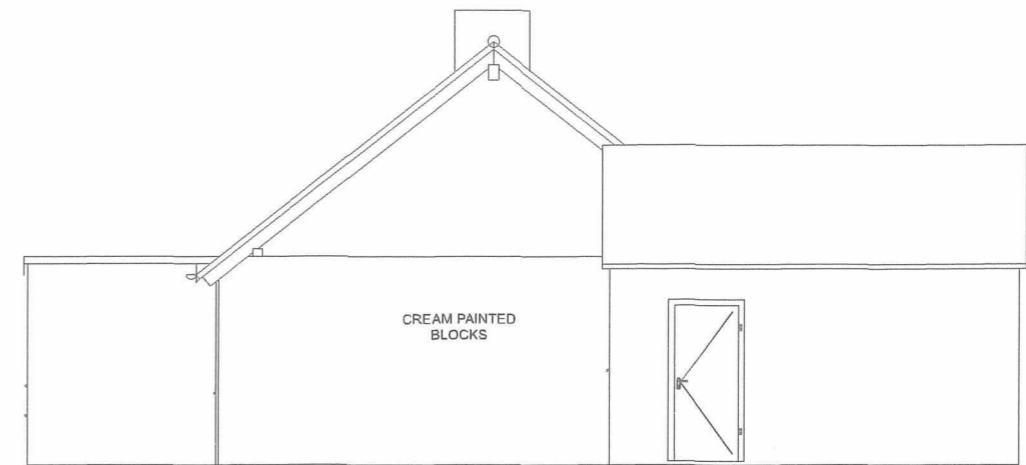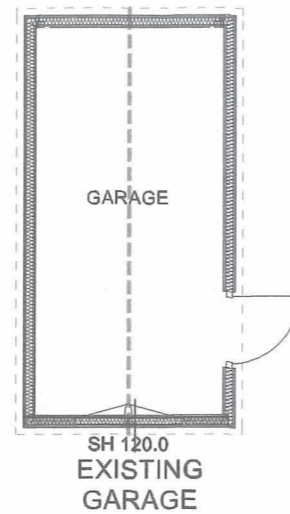

EXISTING SIDE ELEVATION NORTH

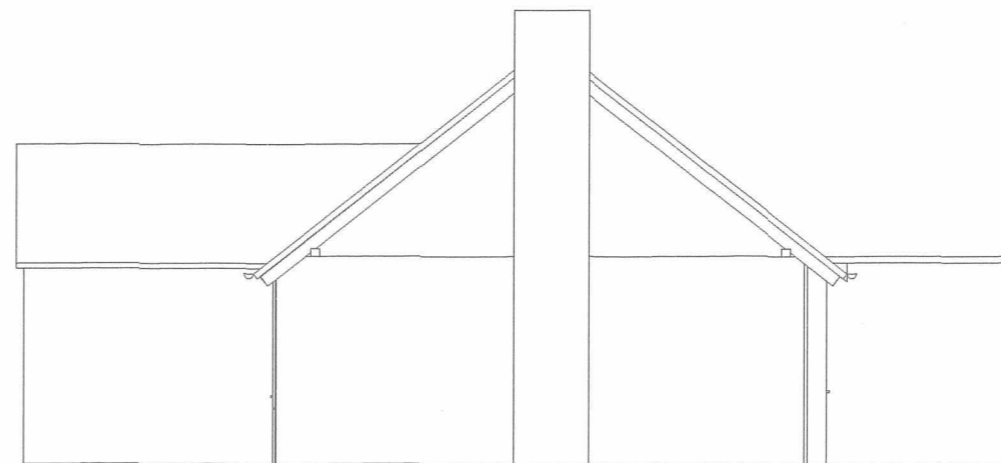

EXISTING SIDE ELEVATION SOUTH

PROJECT TITLE: DEMOLITION OF BUNGALOW TO CREATE 2 NEW DWELLINGS	
DRAWING TITLE:	EXISTING PLAN & ELEVATIONS
CLIENT	P & P DALE LTD
SITE ADDRESS	CRESSIDA RED ROAD WOOTTON BRIDGE ISLE OF WIGHT PO334PQ
SCALE 1:100	DRAWING NO. PO/007
DATE CREATED	09/10/2023
A3	AGENT: P DALE CONTACT: peterdale64@aol.co.uk MOBILE: 07748986755