




PROPOSED ELEVATIONS UNIT 2

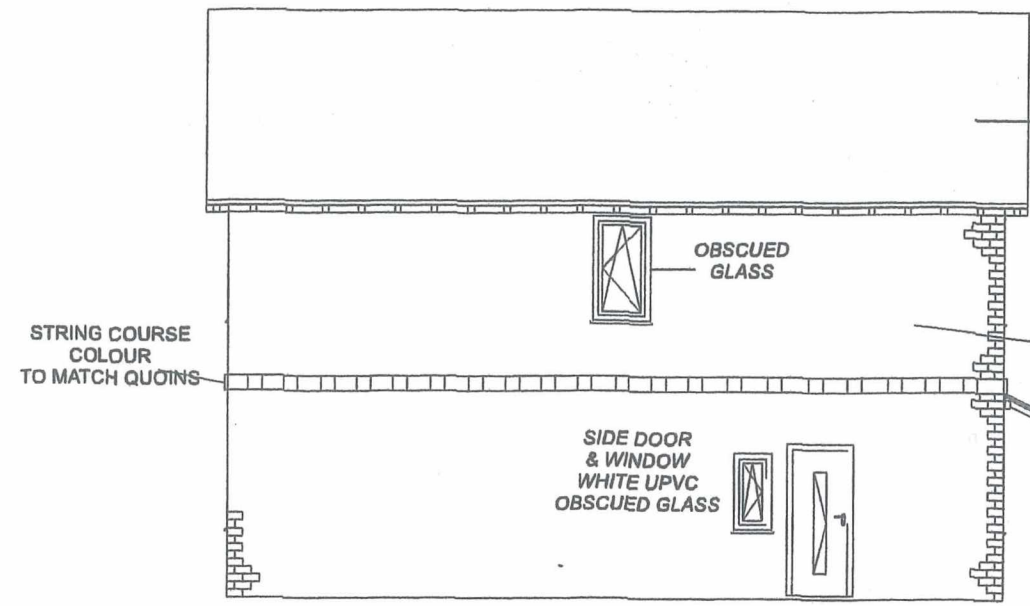


SIDE ELEVATION - NORTH

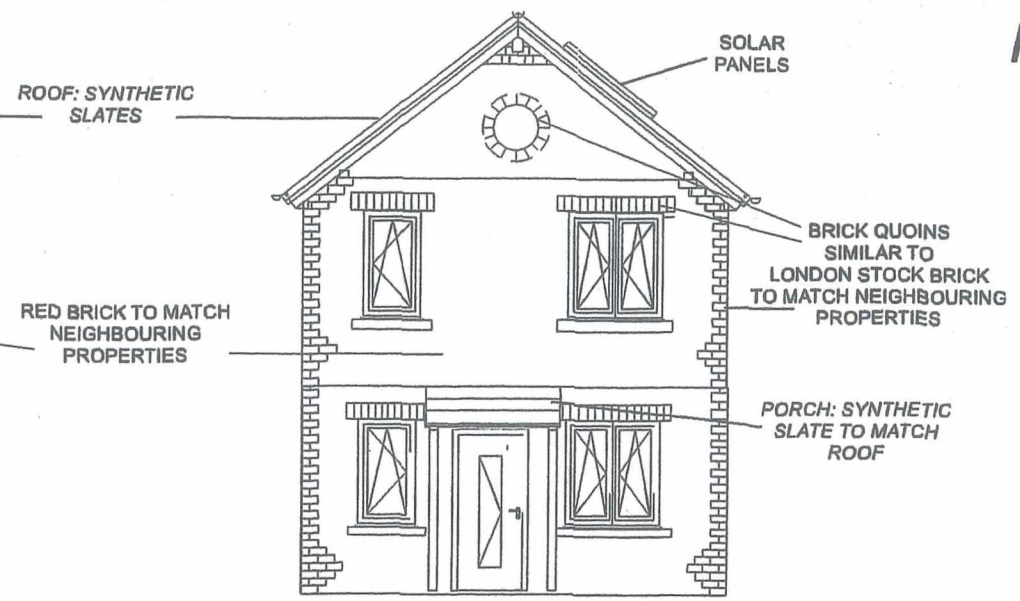



FRONT ELEVATION - WEST

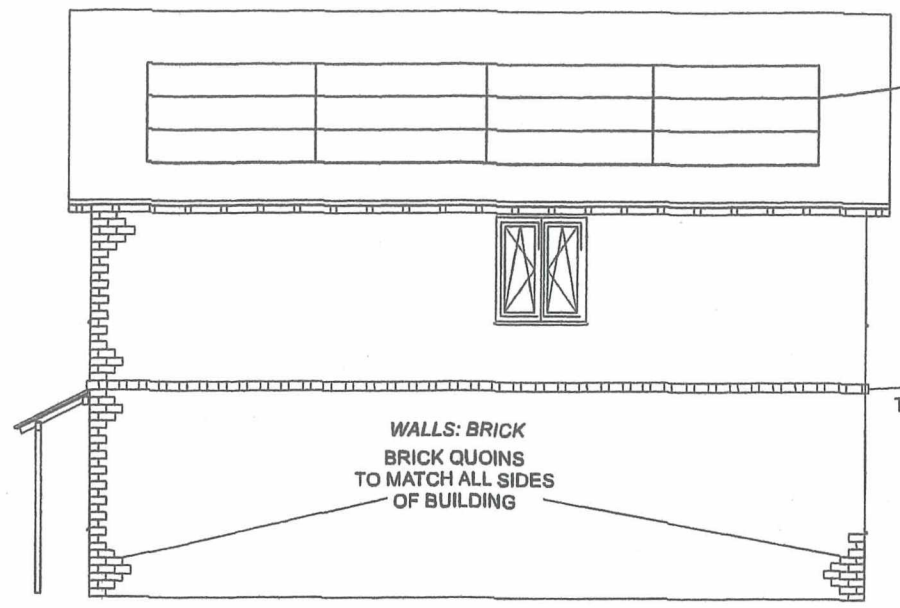

SIDE ELEVATION - SOUTH

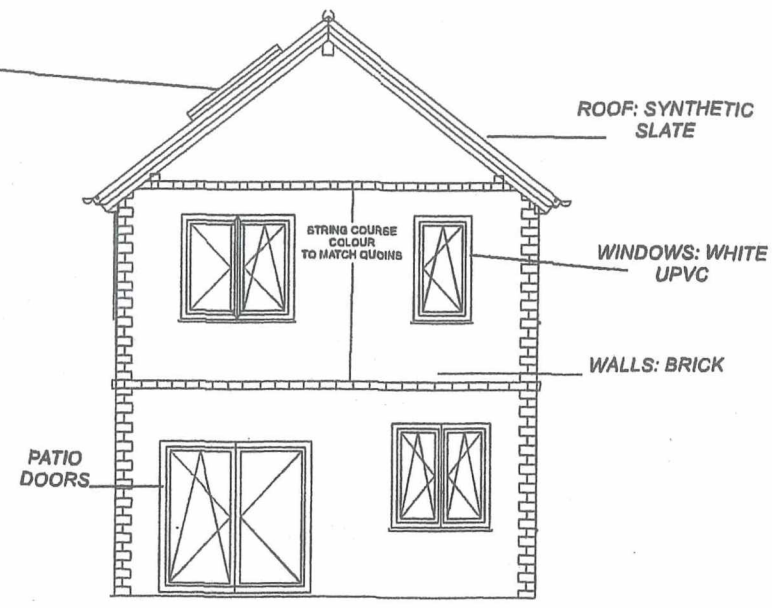

REAR ELEVATION - EAST

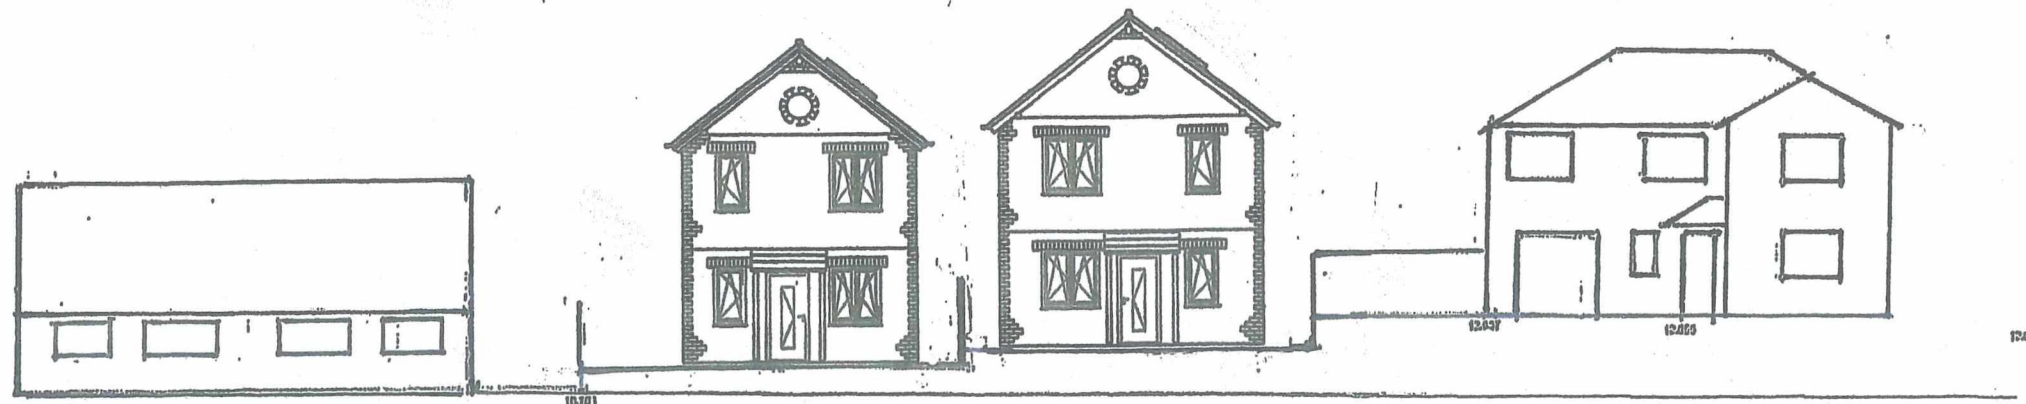 

STREET SCENE (1: 200)

PROJECT TITLE	DEMOLITION OF BUNGALOW TO CREATE 2 NEW DWELLINGS
DRAWING TITLE	ELEVATIONS: UNIT 2 & STREET SCENE
CLIENT	P & P DALE LTD
SITE ADDRESS	CRESSIDA RED ROAD WOOTTON BRIDGE ISLE OF WIGHT PO33 4PQ
SCALE 1: 100	DRAWING NO. PO/006
DATE CREATED	10/10/2023
A3	AGENT: P DALE CONTACT: peterdale64@aol.co.uk MOBILE: 07748 986 755