


0 1 2 3 4 5M

scale:1:100 @ A3



NOTES.

THIS DRAWING IS COPYRIGHT.
THIS DRAWING IS FOR LAYOUT PURPOSES ONLY.

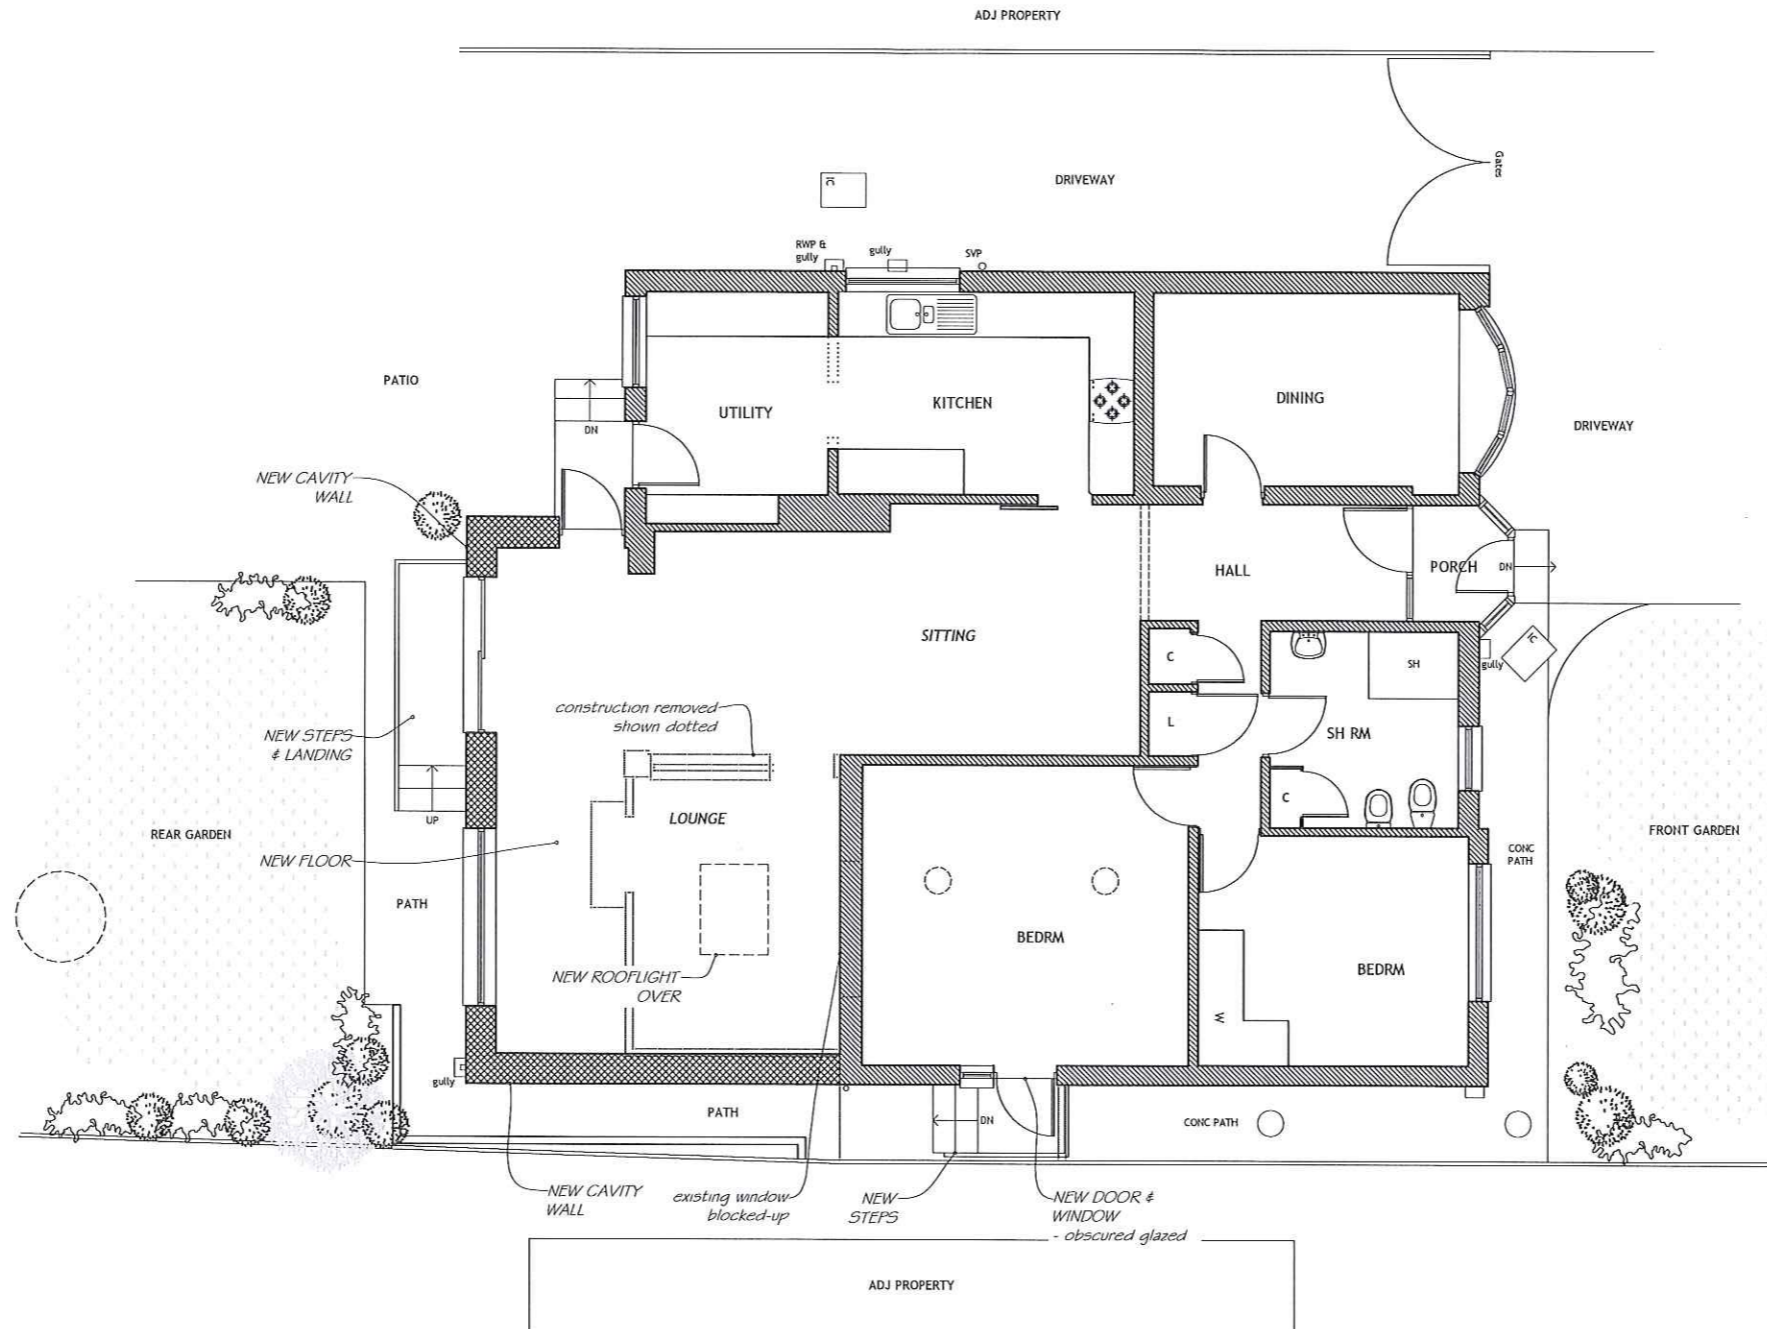

PROPOSED GROUND FLOOR PLAN inc PART SITE


SKETCH DESIGN

All levels and dimensions
to be checked on site
before work starts.

Proposed Demolition of Existing Conservatory and Construction of Extension & Alterations
18 Windsor Drive, Shanklin, I.W.
For: Mr & Mrs J. Goddard

date: Aug 2023

drawing no: 2022/04.15

 m. j. hayles
architectural service

Tel: (01983) 293128
email: info@mjhayles.co.uk
Office 2, Rill Farm, Canteen Road,
Whiteley Bank, Isle of Wight PO38 3AF