


EXISTING SECOND FLOOR PLAN
Scale 1:100 @ A3

GIA: 32m²

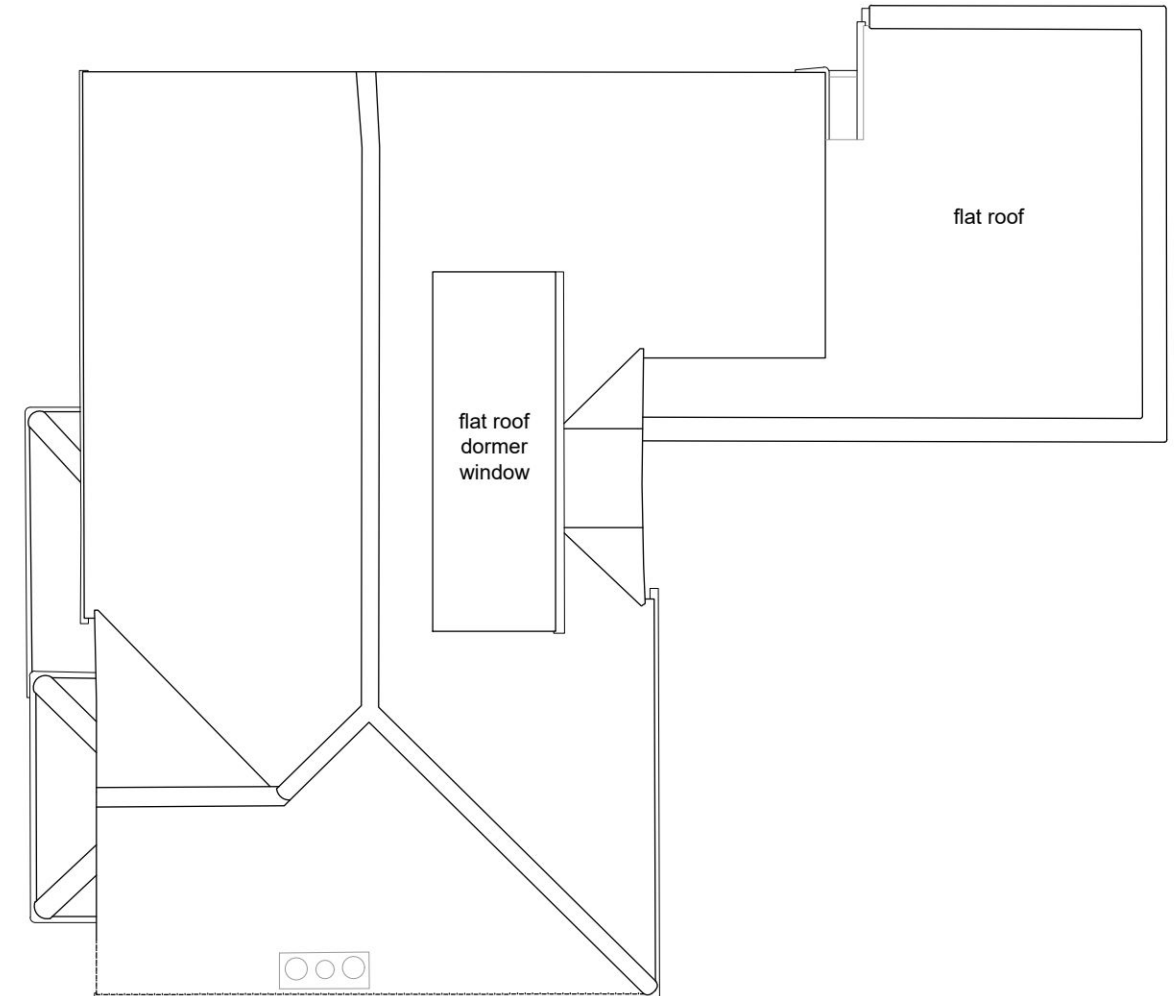

EXISTING ROOF PLAN
Scale 1:100 @ A3

GIA: 223m² (house) + 8m² (shed) + 14.5m² (garage)
TOTAL GIA: 245.5m²

SILVA|ARCHITECTS

REVISION NOTES:

Rev:	Date:	Notes:

PROJECT TITLE:
Elmwood
Kingston Hill, Kingston, Surrey, KT2 7LN

DRAWING TITLE:
Existing Second Floor & Roof Plans

DRAWING NUMBER:
23 / 05 - A005

SCALE: 1:100 @A3

DRAWN BY: AS

DATE: Oct '23 REVISION