


**EXISTING GROUND FLOOR PLAN**  
Scale 1:100 @ A3  
GIA: 111m<sup>2</sup>

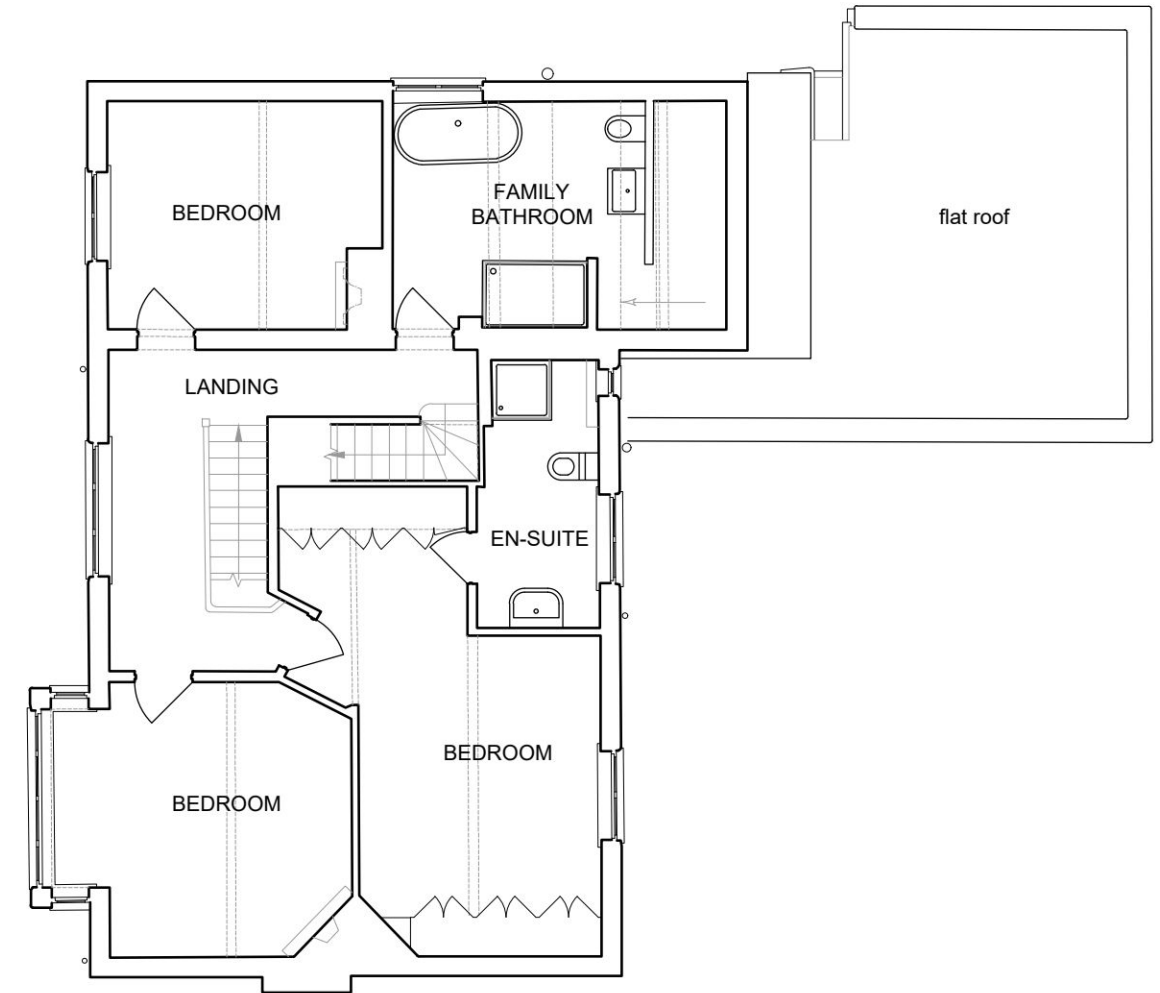

**EXISTING FIRST FLOOR PLAN**  
Scale 1:100 @ A3  
GIA: 80m<sup>2</sup>

**SILVA|ARCHITECTS**

REVISION NOTES:

Rev:    Date:    Notes:

PROJECT TITLE:  
Elmwood  
Kingston Hill, Kingston, Surrey, KT2 7LN

DRAWING TITLE:  
Existing Ground & First Floor Plans

DRAWING NUMBER:  
23 / 05 - A004

SCALE:            1:100 @A3

DRAWN BY:        AS

DATE:    Oct '23    REVISION