


ALL DIMENSIONS ARE IN mm UNLESS NOTED OTHERWISE

N.G.R E: 518309 N: 167612

NOTES:

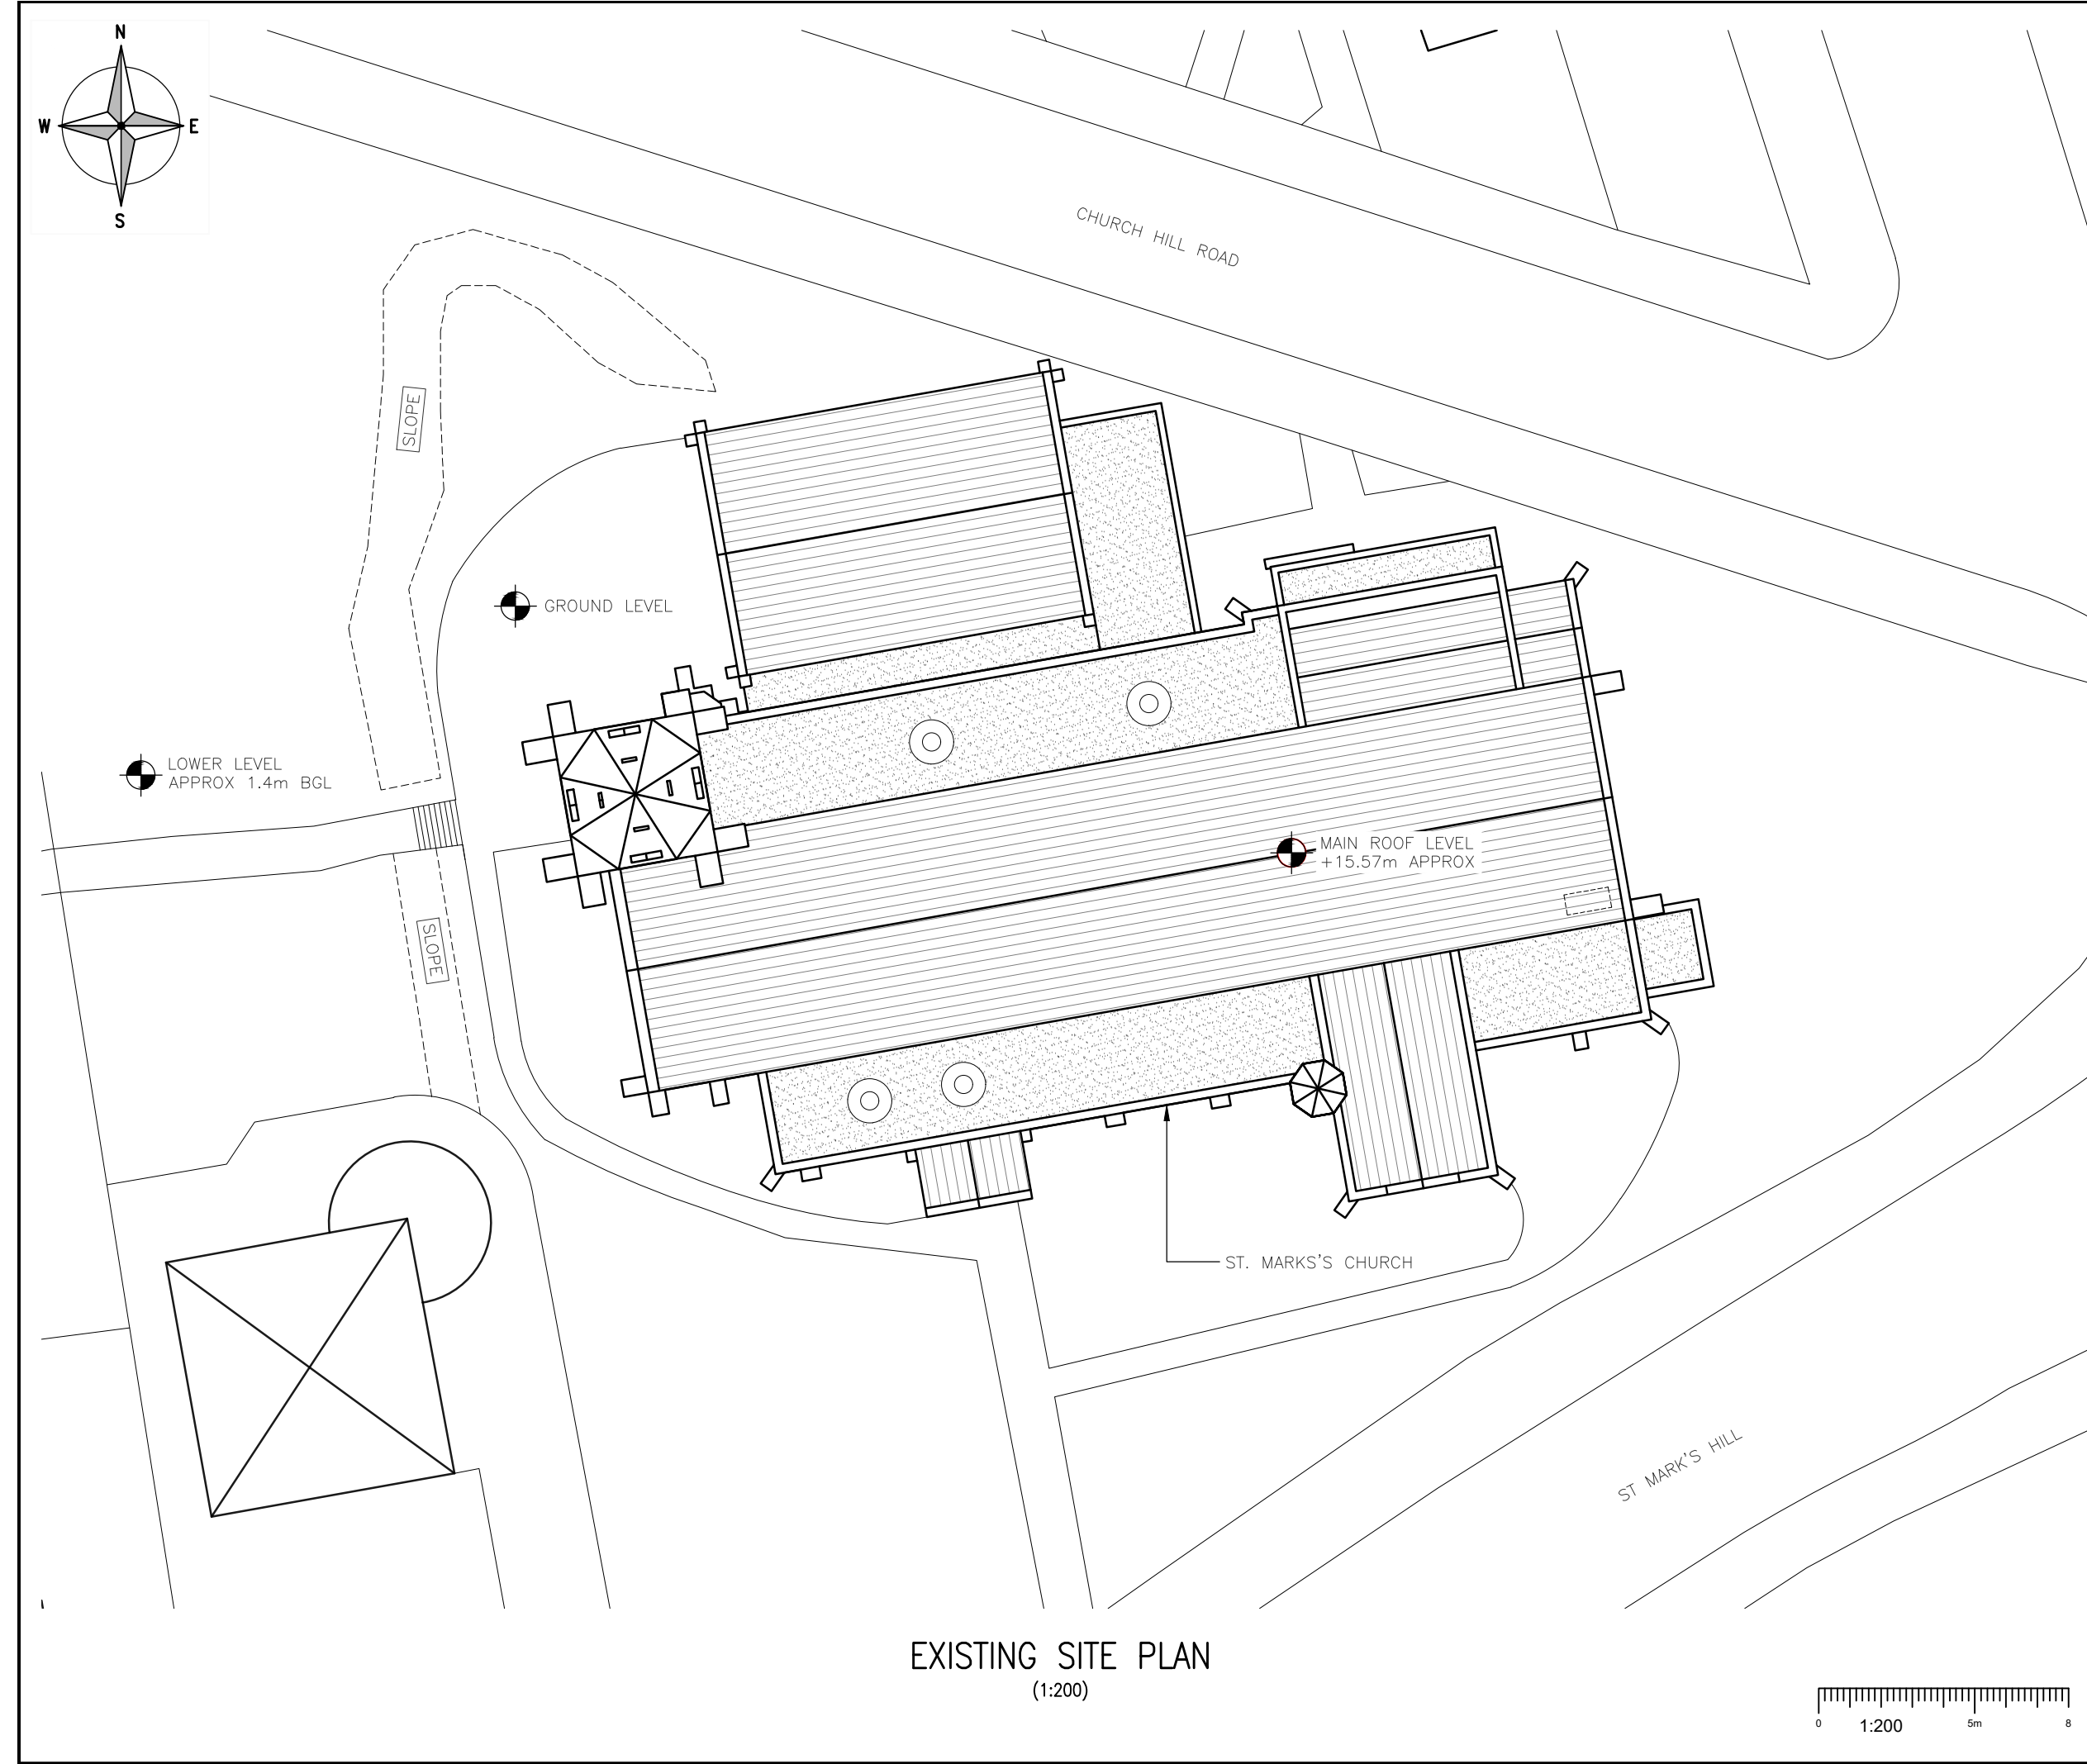

REV	MODIFICATION	BY	CH	DATE
A	Issued for Approval	GB	GD	01.12.22



Cell Name	Opt.
ST MARK'S CHURCH	-

Cell ID No		
CORNERSTONE	TEF	VF
E370508		
30748300	23590	N/A

Site Address / Contact Details

ST MARK'S CHURCH  
ST MARK'S HILL  
SURBITON  
SURREY  
KT6 4LS

Drawing Title: EXISTING SITE PLAN

Purpose of issue:	Dwg Rev:
PLANNING	A

Drawing Number:	Pack Issue:
200	B

Surveyed By:	Original Sheet Size:	Pack Issue:
DR	A3	B
Drawn:	Date:	Checked:
GB	01.12.22	GD
Date:	01.12.22	Date:
		01.12.22