


ALL DIMENSIONS ARE IN mm UNLESS NOTED OTHERWISE

N.G.R E: 518309 N: 167612

NOTES:

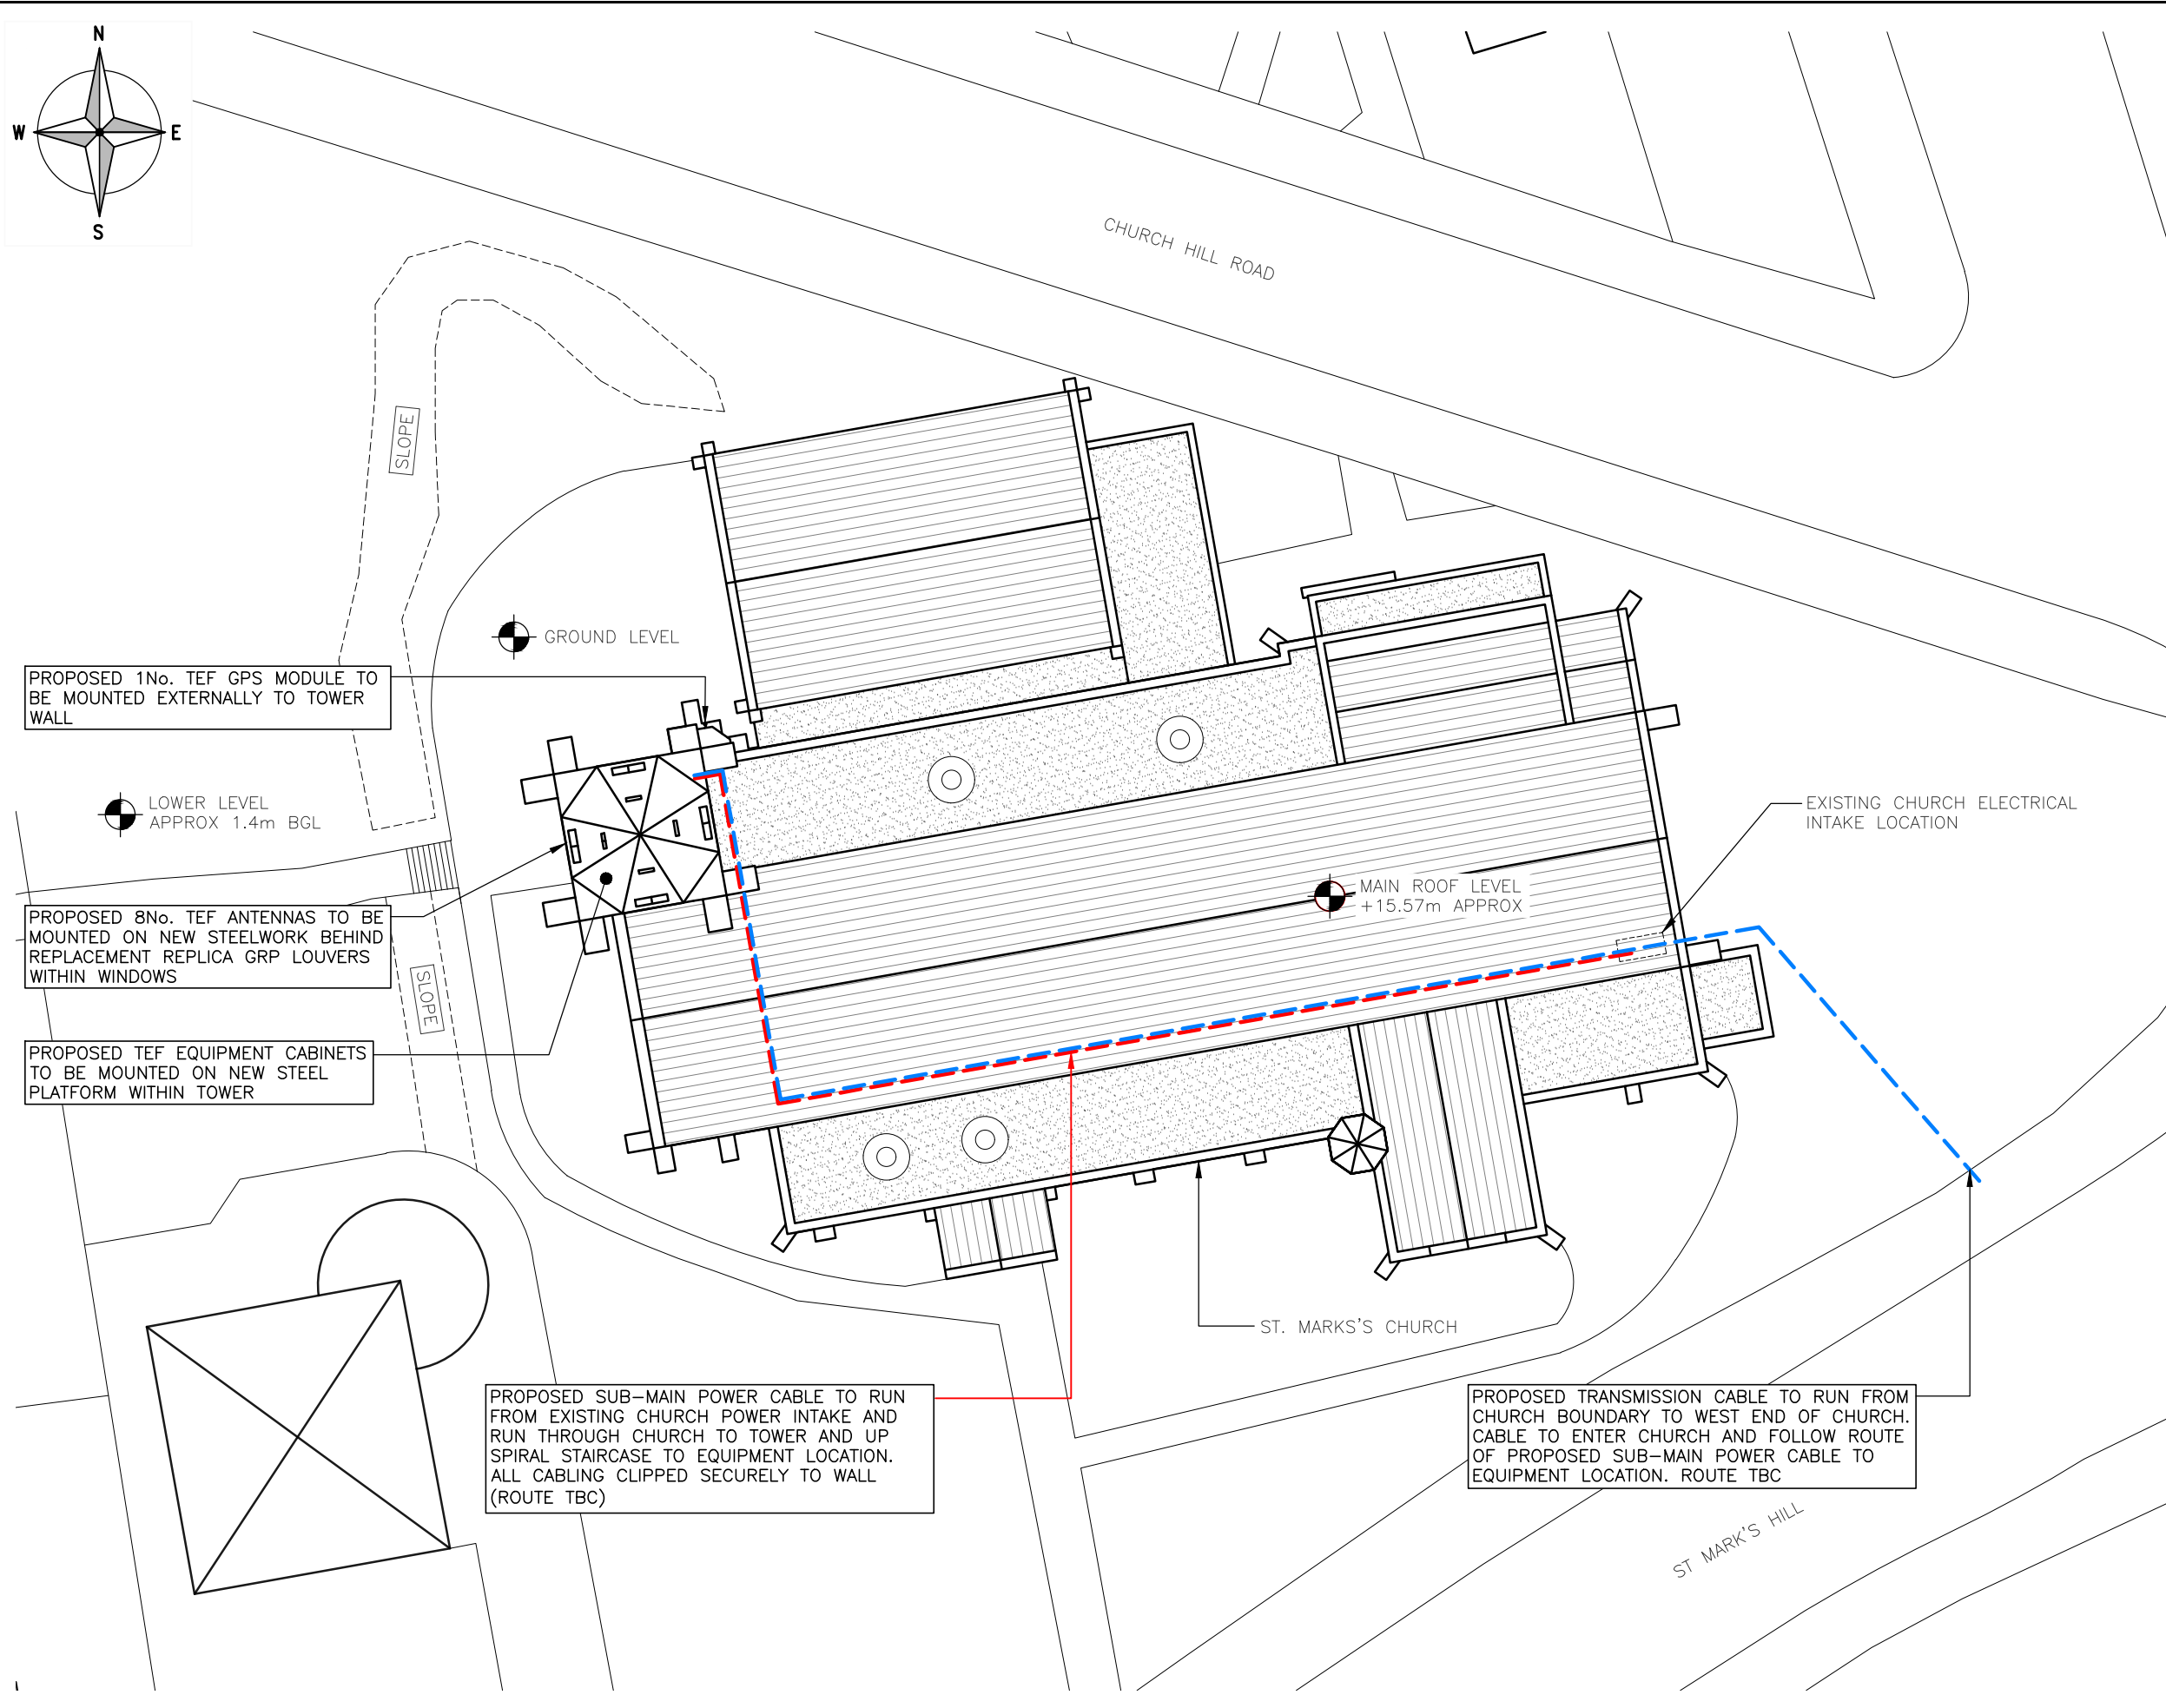

PROPOSED 1No. TEF GPS MODULE TO BE MOUNTED EXTERNALLY TO TOWER WALL

LOWER LEVEL APPROX 1.4m BGL

PROPOSED 8No. TEF ANTENNAS TO BE MOUNTED ON NEW STEELWORK BEHIND REPLACEMENT REPLICA GRP LOUVERS WITHIN WINDOWS

PROPOSED TEF EQUIPMENT CABINETS TO BE MOUNTED ON NEW STEEL PLATFORM WITHIN TOWER

PROPOSED SUB-MAIN POWER CABLE TO RUN FROM EXISTING CHURCH POWER INTAKE AND RUN THROUGH CHURCH TO TOWER AND UP SPIRAL STAIRCASE TO EQUIPMENT LOCATION. ALL CABLING CLIPPED SECURELY TO WALL (ROUTE TBC)


PROPOSED TRANSMISSION CABLE TO RUN FROM CHURCH BOUNDARY TO WEST END OF CHURCH. CABLE TO ENTER CHURCH AND FOLLOW ROUTE OF PROPOSED SUB-MAIN POWER CABLE TO EQUIPMENT LOCATION. ROUTE TBC

PROPOSED SITE PLAN  
(1:200)



The drawings comply with TEF & VF Standard ICNIRP guidelines.  
Designed in accordance with Cornerstone documents: SDN0013

A	Issued for Approval	GB	GD	01.12.22
REV	MODIFICATION	BY	CH	DATE

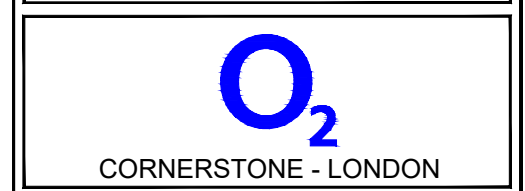

Cell Name	Opt.
ST MARK'S CHURCH	-

Cell ID No		
CORNERSTONE	TEF	VF
E370508		
30748300	23590	N/A

Site Address / Contact Details  
ST MARK'S CHURCH  
ST MARK'S HILL  
SURBITON  
SURREY  
KT6 4LS

Drawing Title: PROPOSED SITE PLAN

Purpose of issue: PLANNING

Drawing Number: 201

Surveyed By: DR Original Sheet Size: A3

Drawn: GB Date: 01.12.22 Checked: GD Date: 01.12.22 Pack Issue: B