

General Notes:

This drawing is copyright and shall not be produced nor used for any other purpose without the written permission of the architect. The contractor is responsible for checking all dimensions on site. Report any discrepancies, errors or omissions to the architect immediately. The contractor shall ensure that all goods, materials, and workmanship conform with current british agreement certificates, british standards, building regulations, and ensure that all works are executed in full compliance with all current codes of practice and regulations in respect of health and safety.


Revision History:

Rev	Description	Date	Drawn By
P1	Drawn	27/09/2023	PJ

Key


- Site boundary
- Existing
- Proposed

Scale Bar:

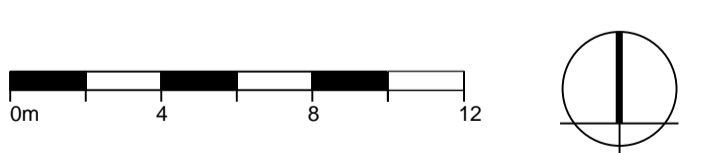


Project:	Tuxford Road
Title:	Existing & Proposed Site Plans
Scale:	1:200 @A1
Drawing No:	627_200
Revision:	P1

kaner olette
architects

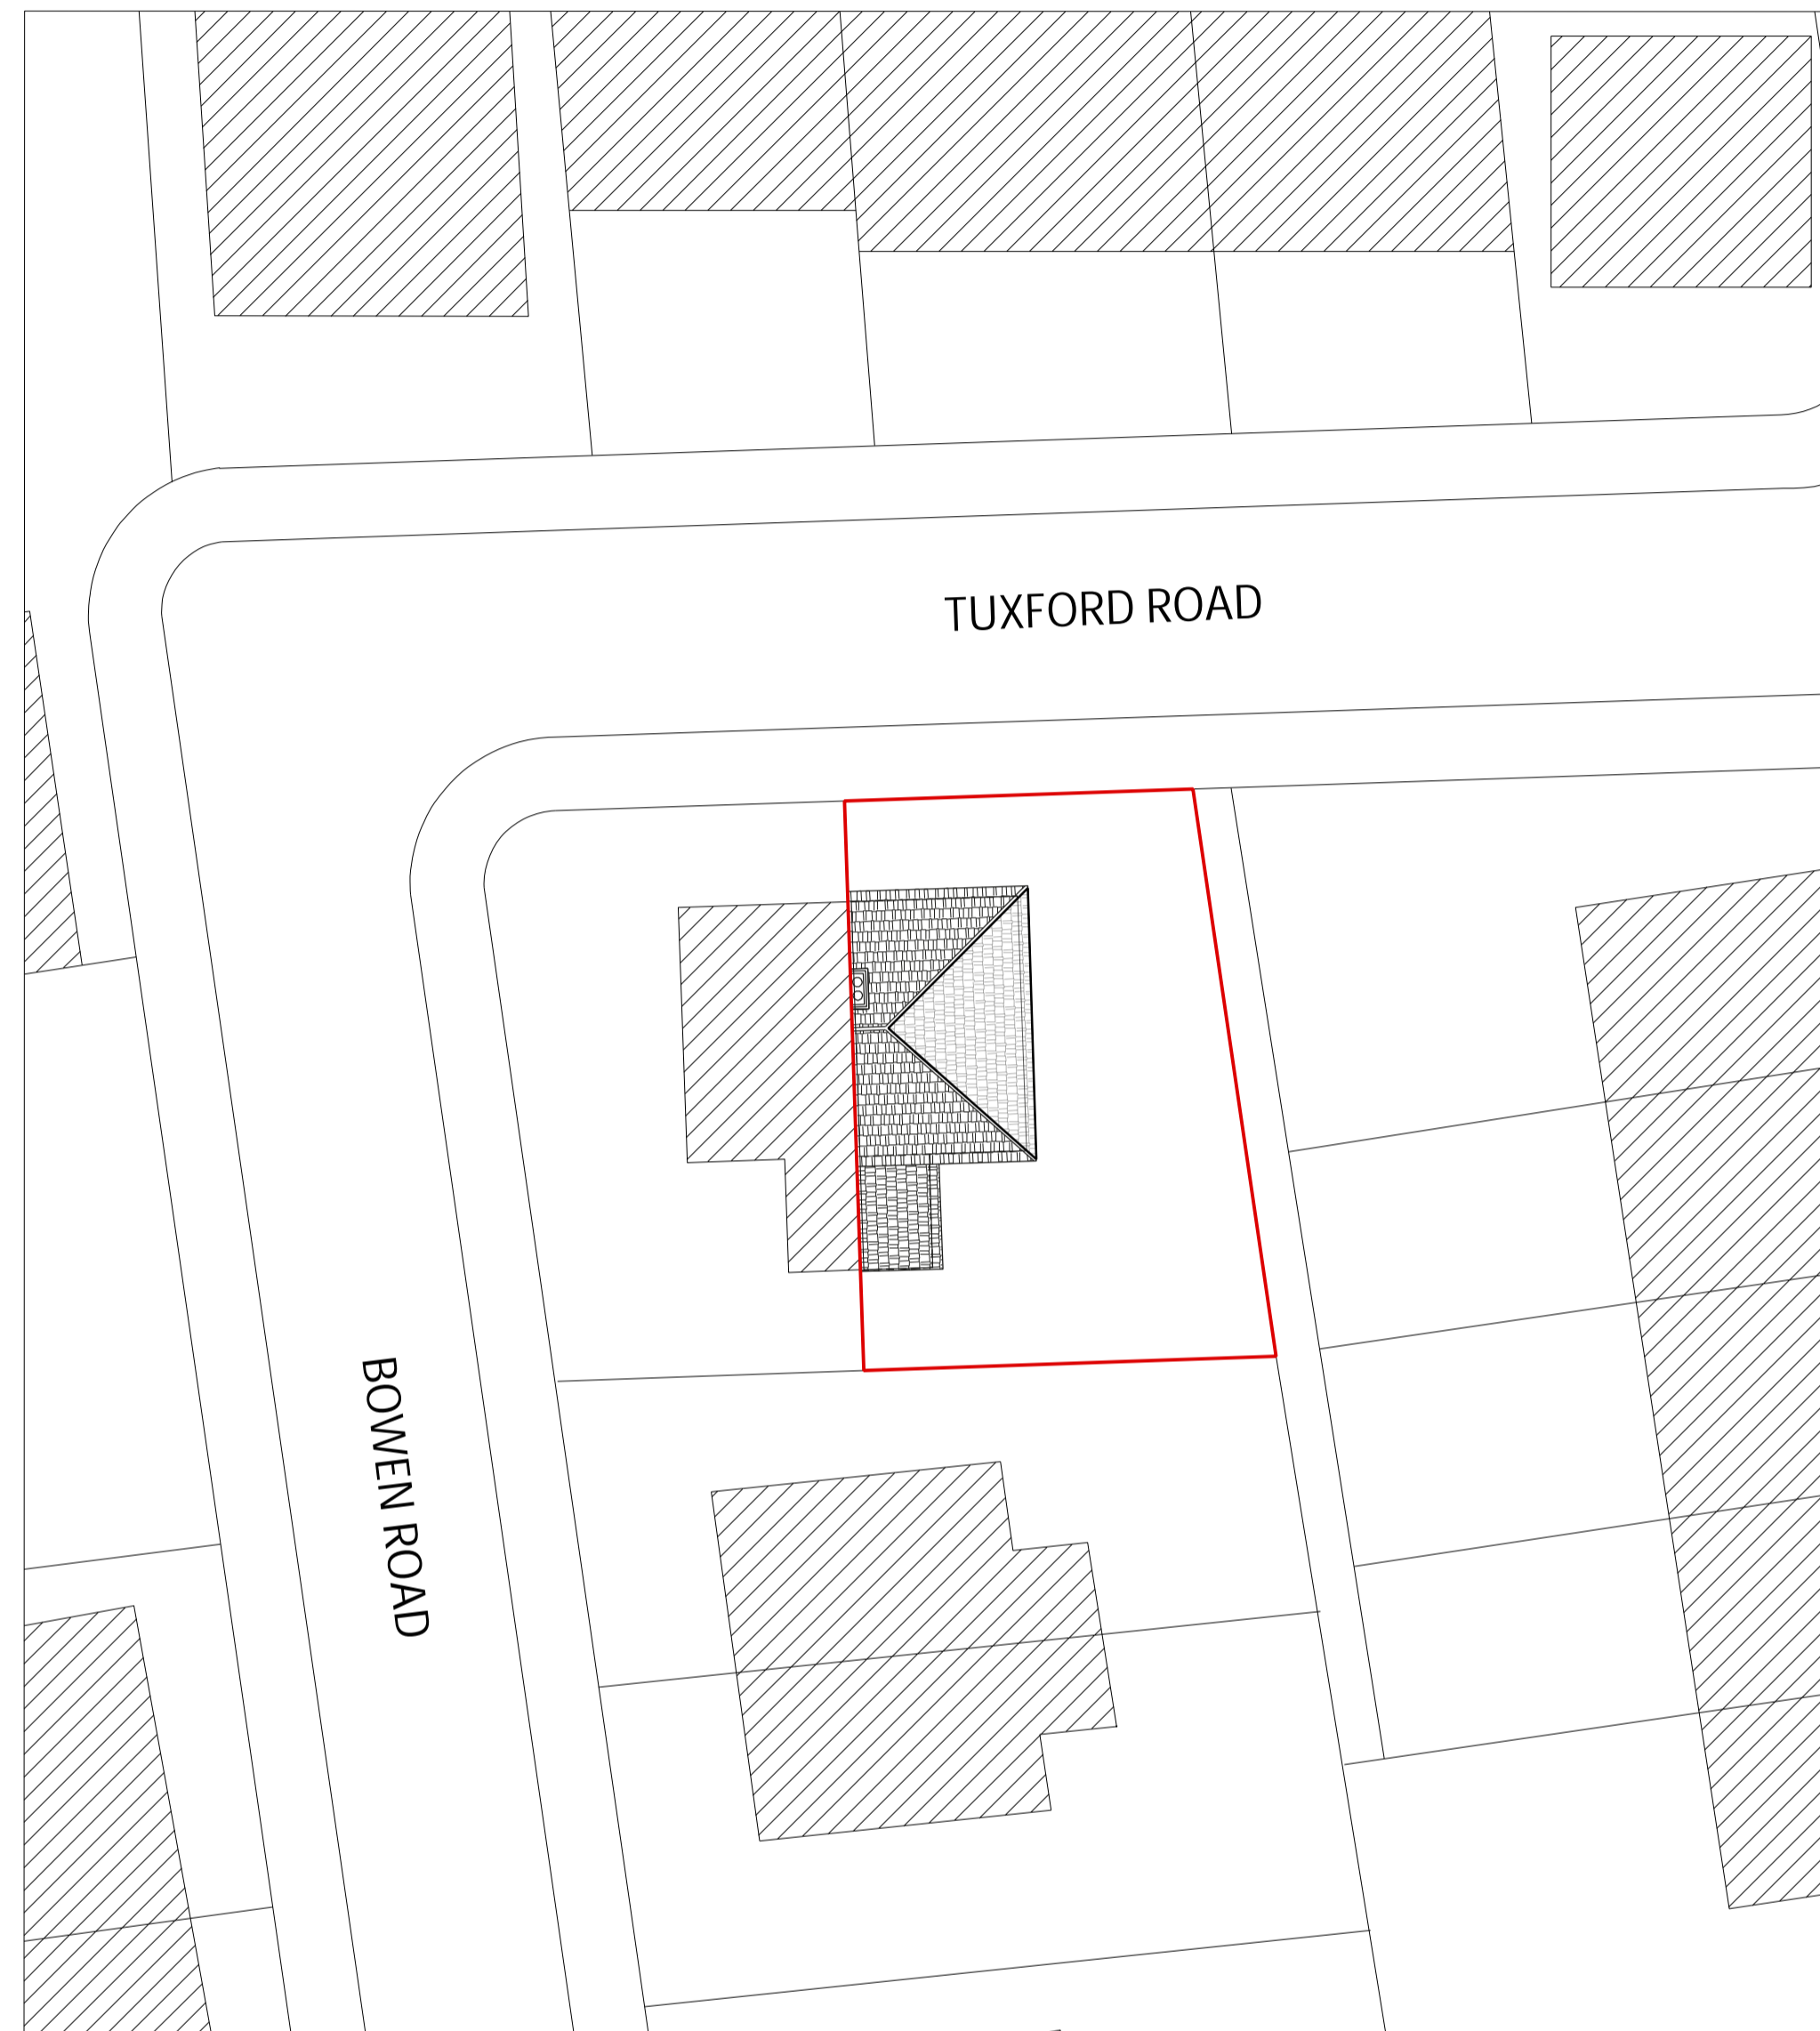

EXISTING SITE PLAN 1:200

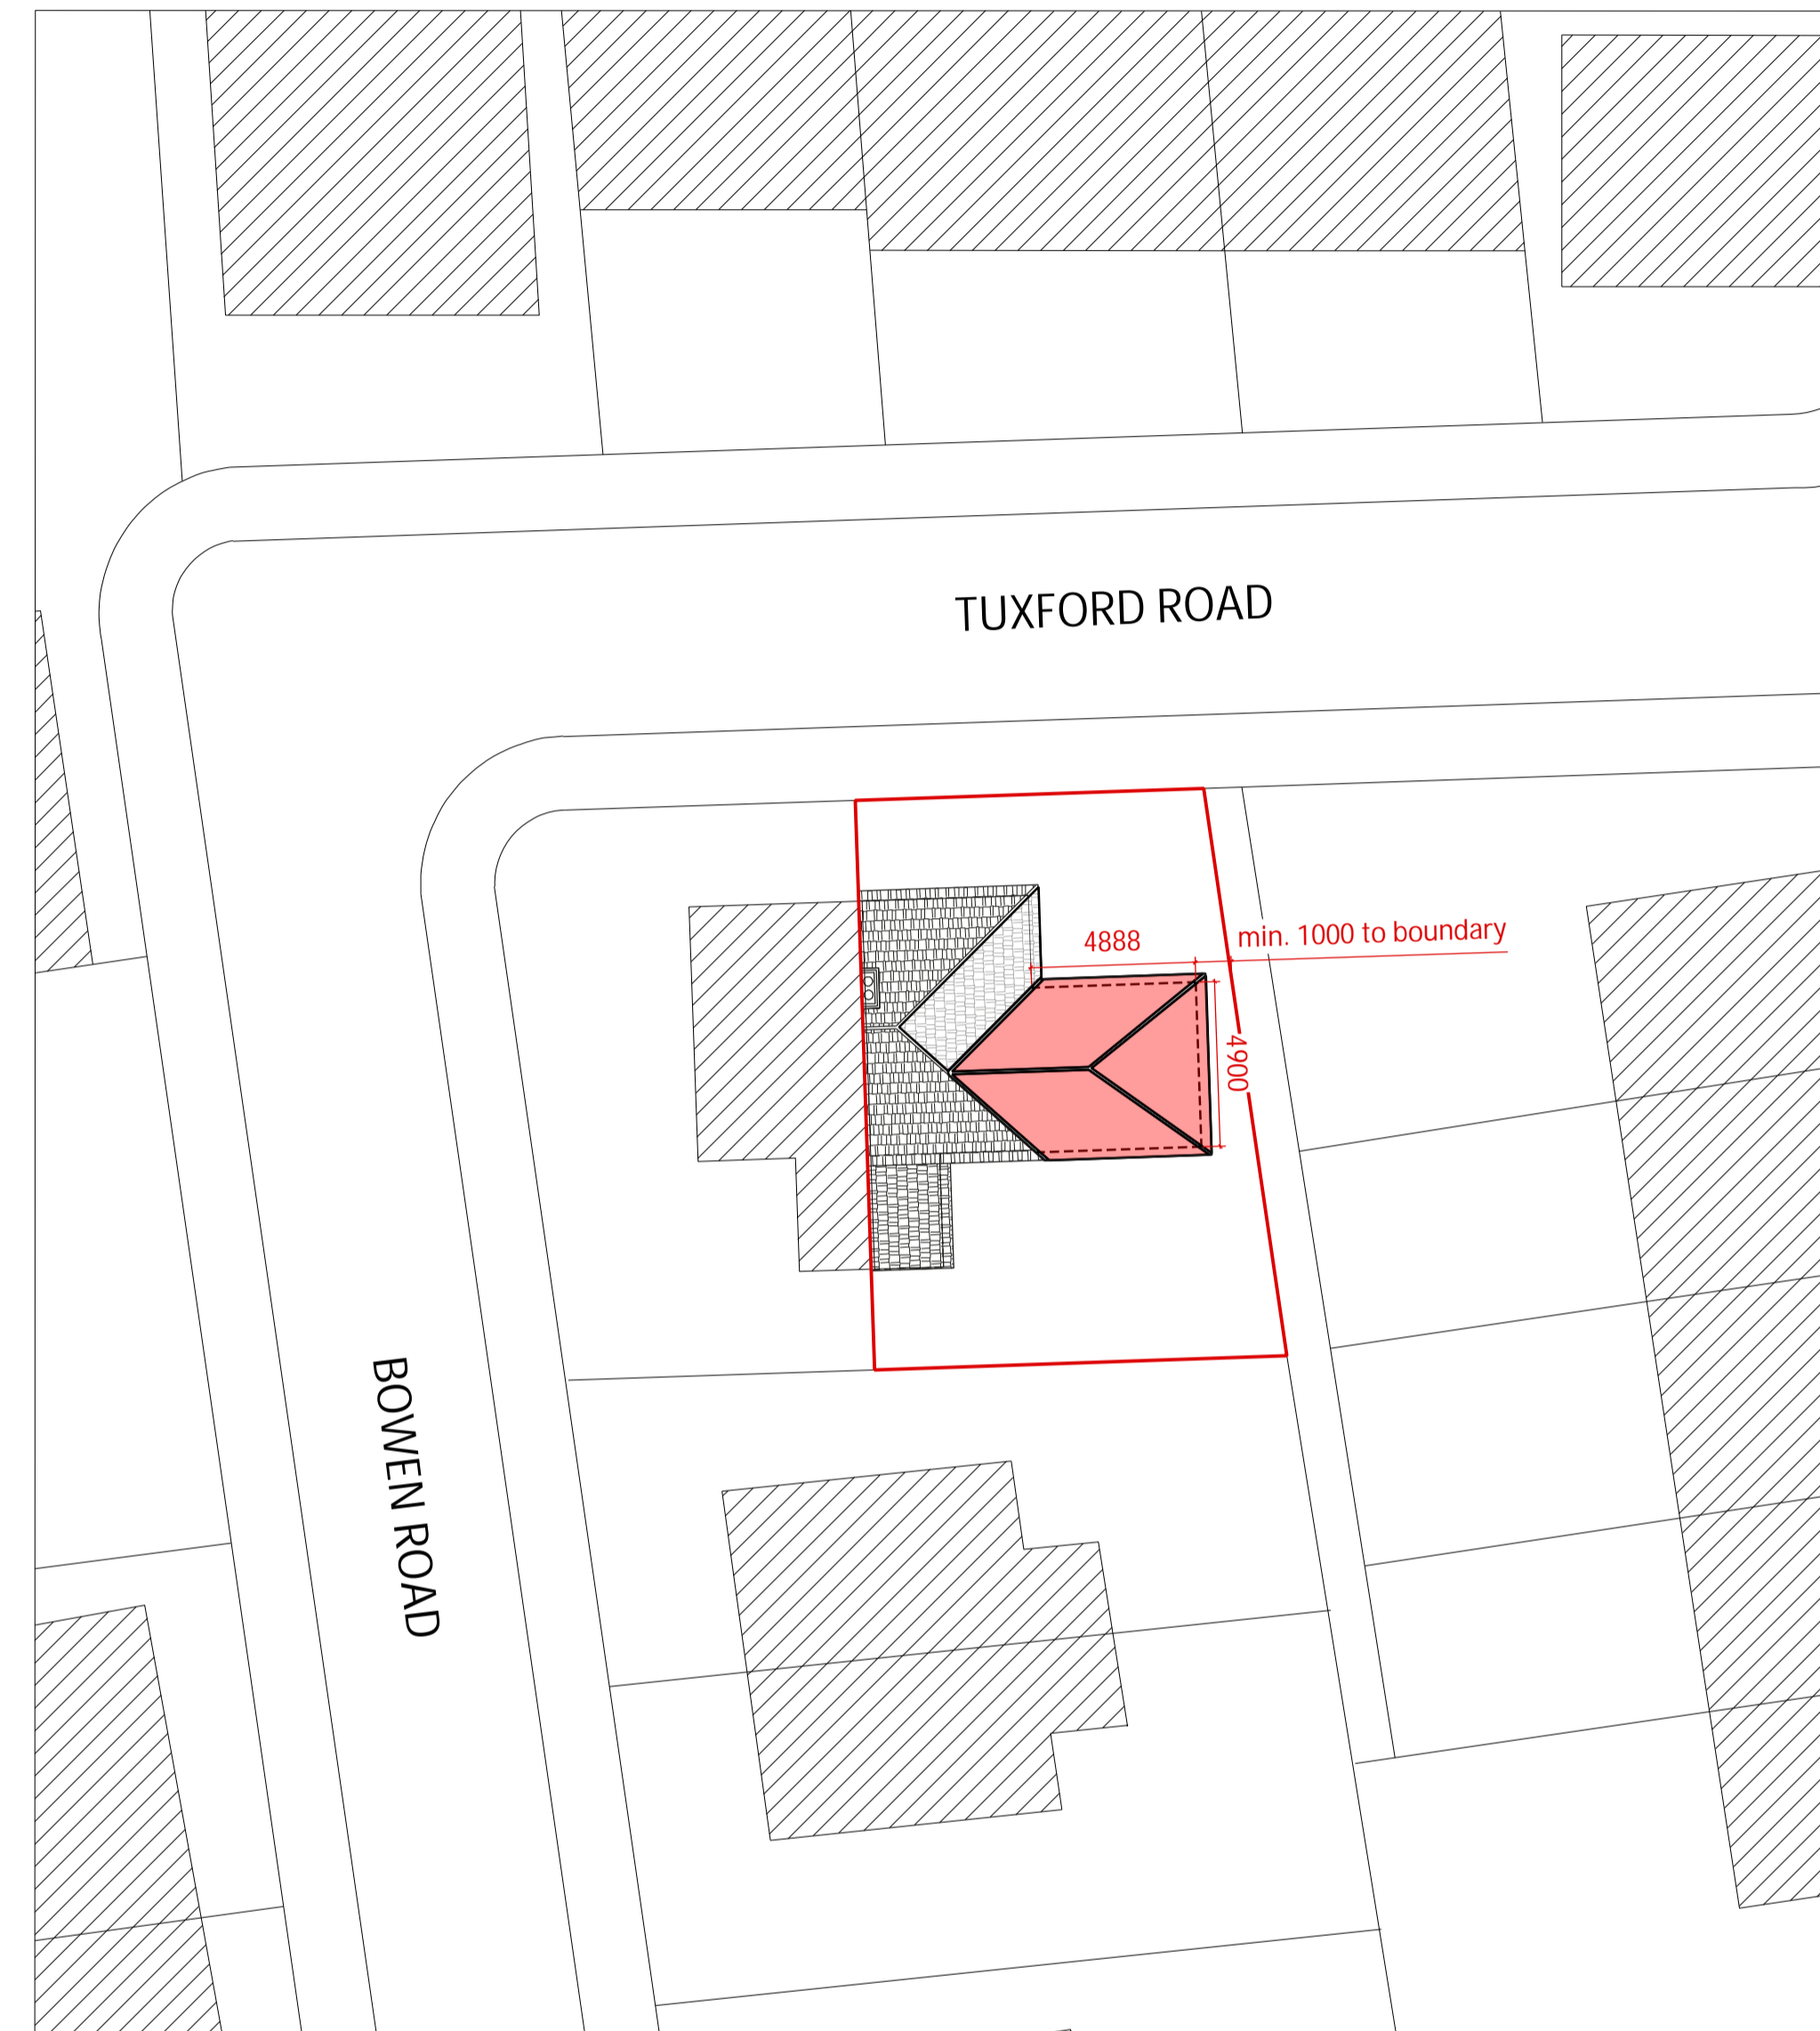

PROPOSED SITE PLAN 1:200