

GENERAL NOTES

ALL DIMENSIONS TO BE CHECKED ON SITE PRIOR TO COMMENCEMENT OF WORKS - PLEASE REPORT ERRORS OR OMISSIONS TO THE ARCHITECT.

THIS DRAWING HAS BEEN PRODUCED FOR THE PURPOSES OF PLANNING AND BUILDING REGULATIONS APPROVALS ONLY AND IS NOT INTENDED TO BE A FULL WORKING DRAWING.

THIS DRAWING IS TO BE READ IN CONJUNCTION WITH ANY WRITTEN SPECIFICATIONS, SCHEDULES OF WORK AND STRUCTURAL ENGINEERS DETAILS AS APPROPRIATE.

THIS DRAWING IS THE COPYRIGHT OF PUMP HOUSE DESIGNS AND ANY FURTHER REPRODUCTION OF THE PLAN IS NOT PERMITTED WITHOUT OBTAINING PRIOR CONSENT.

© CROWN COPYRIGHT 2023 - LICENCE NO. 100032237



FRONT ELEVATION (NORTH)



SIDE ELEVATION (WEST)




REAR ELEVATION (SOUTH)



SIDE ELEVATION (EAST)

1:100


0 2 4 6 8 10m

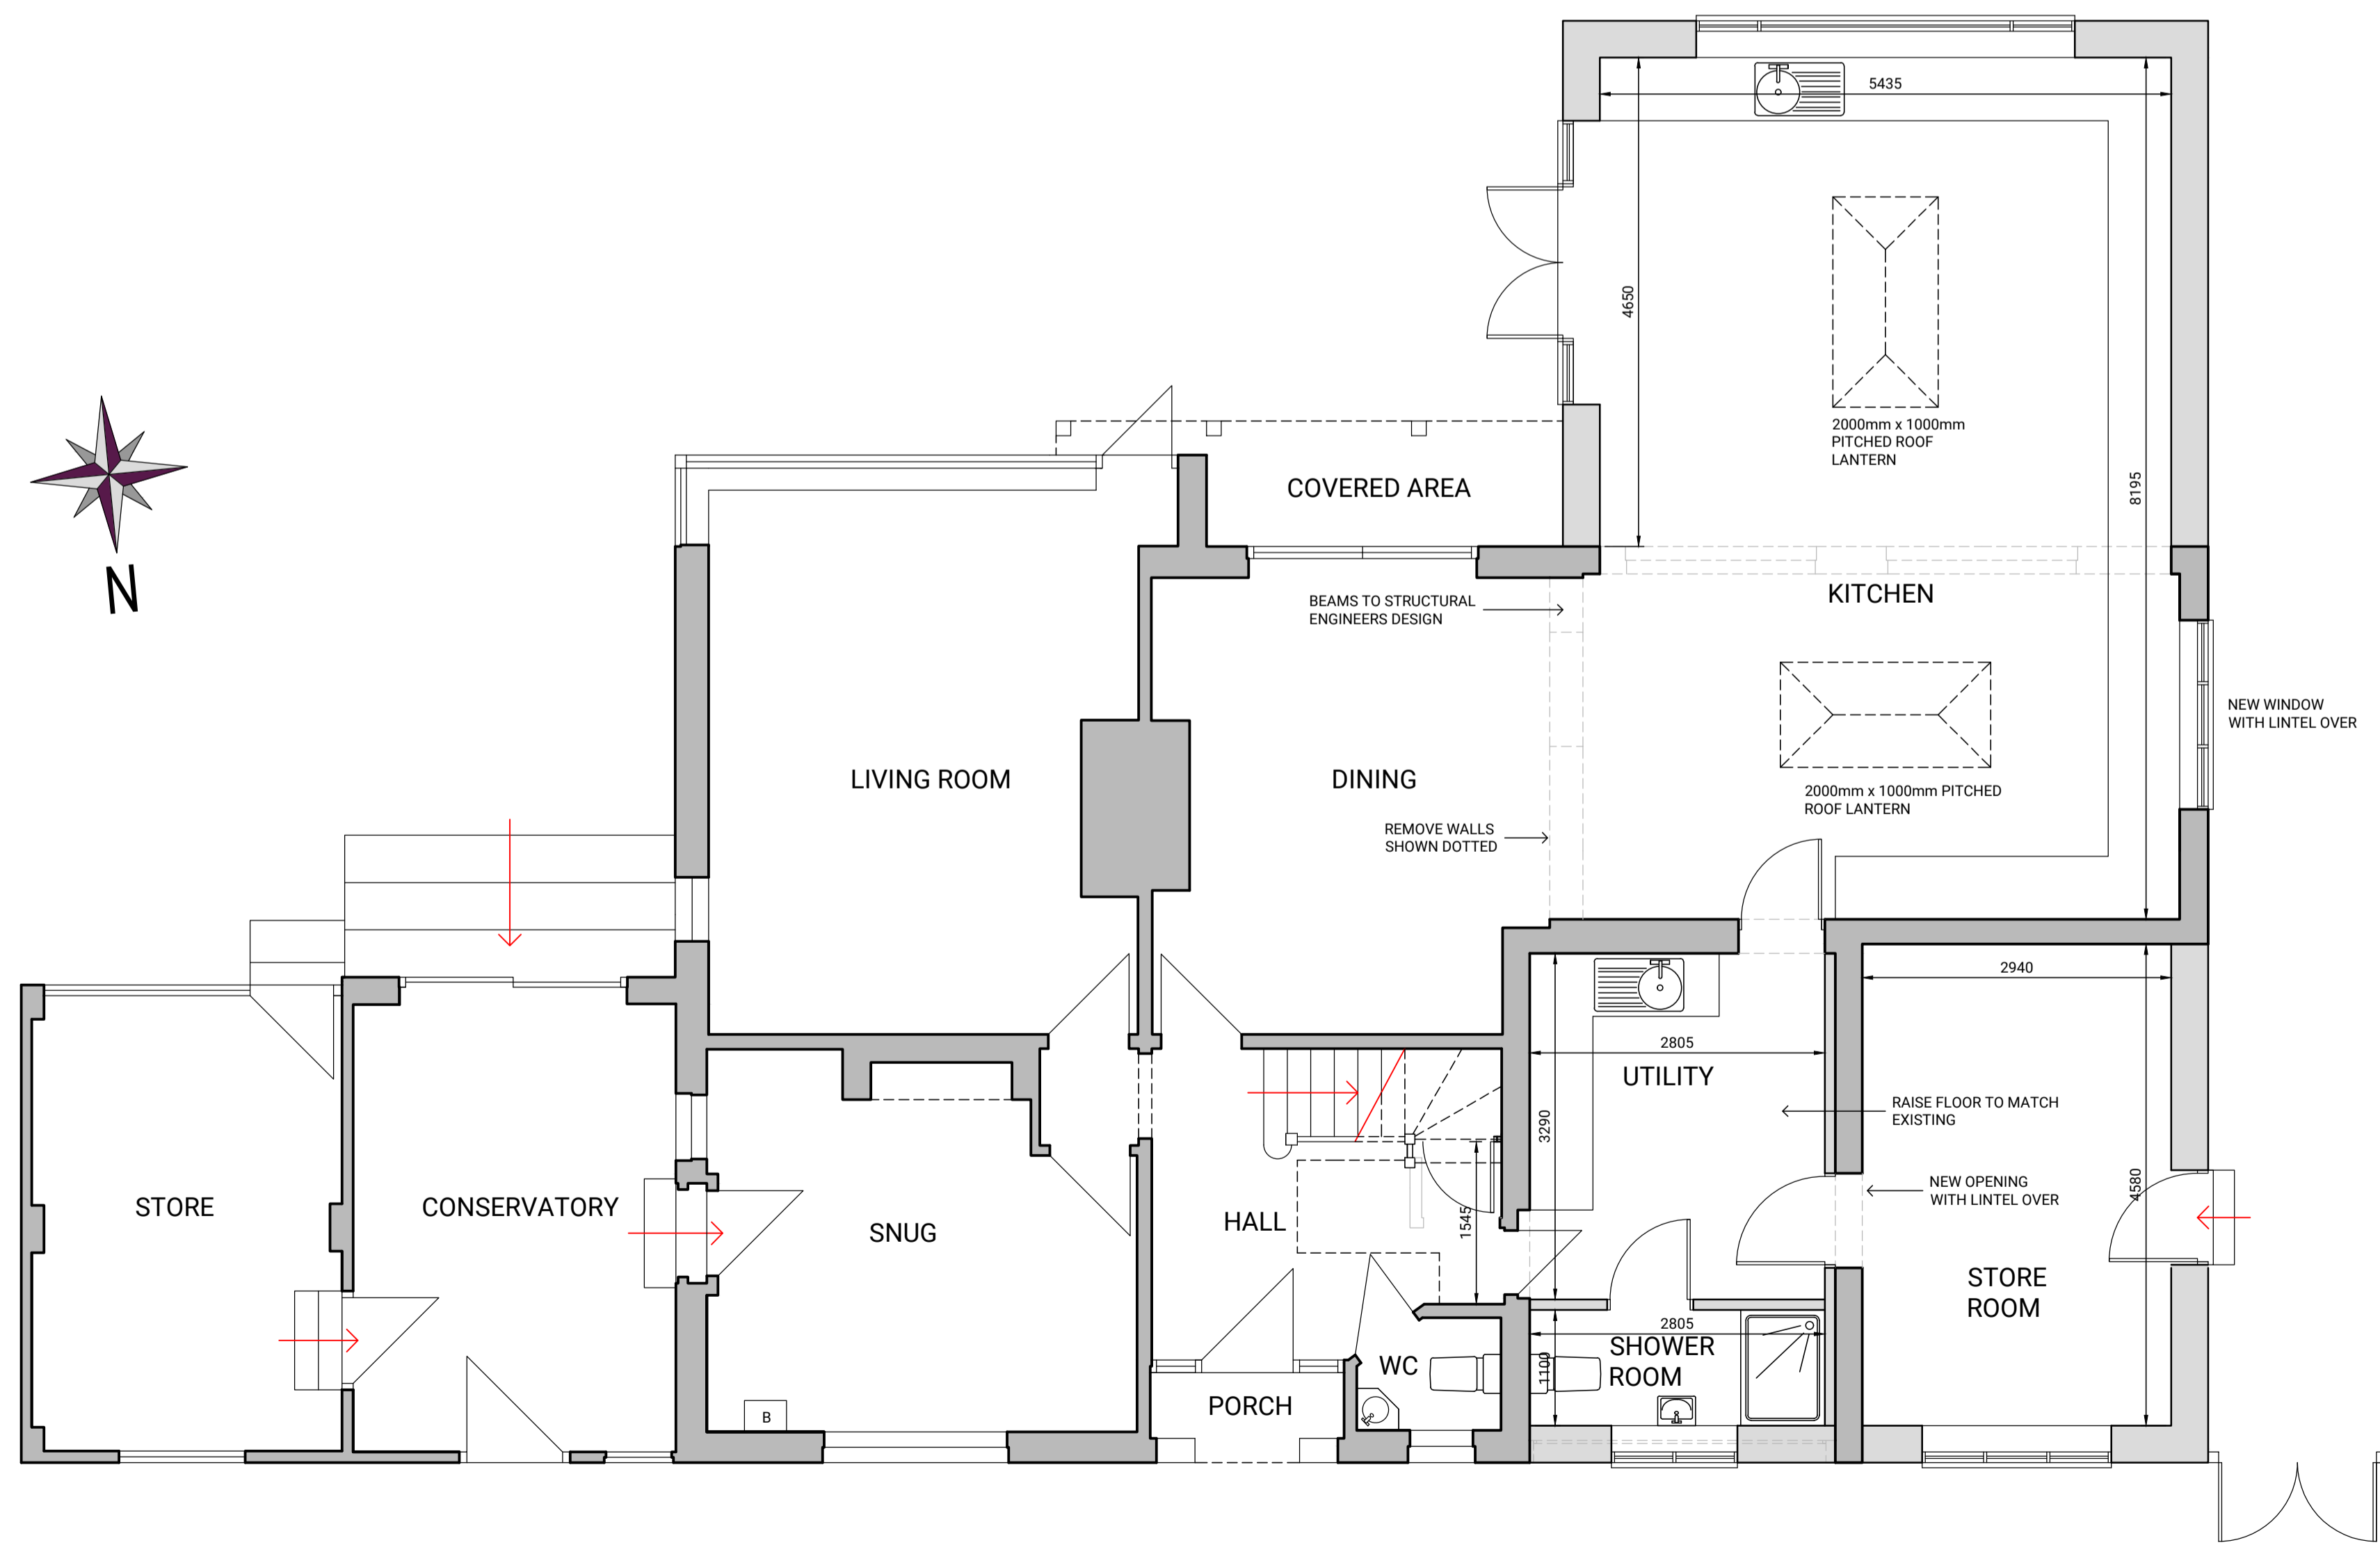

GROUND FLOOR PLAN

1:50

0 1 2 3 4 5m

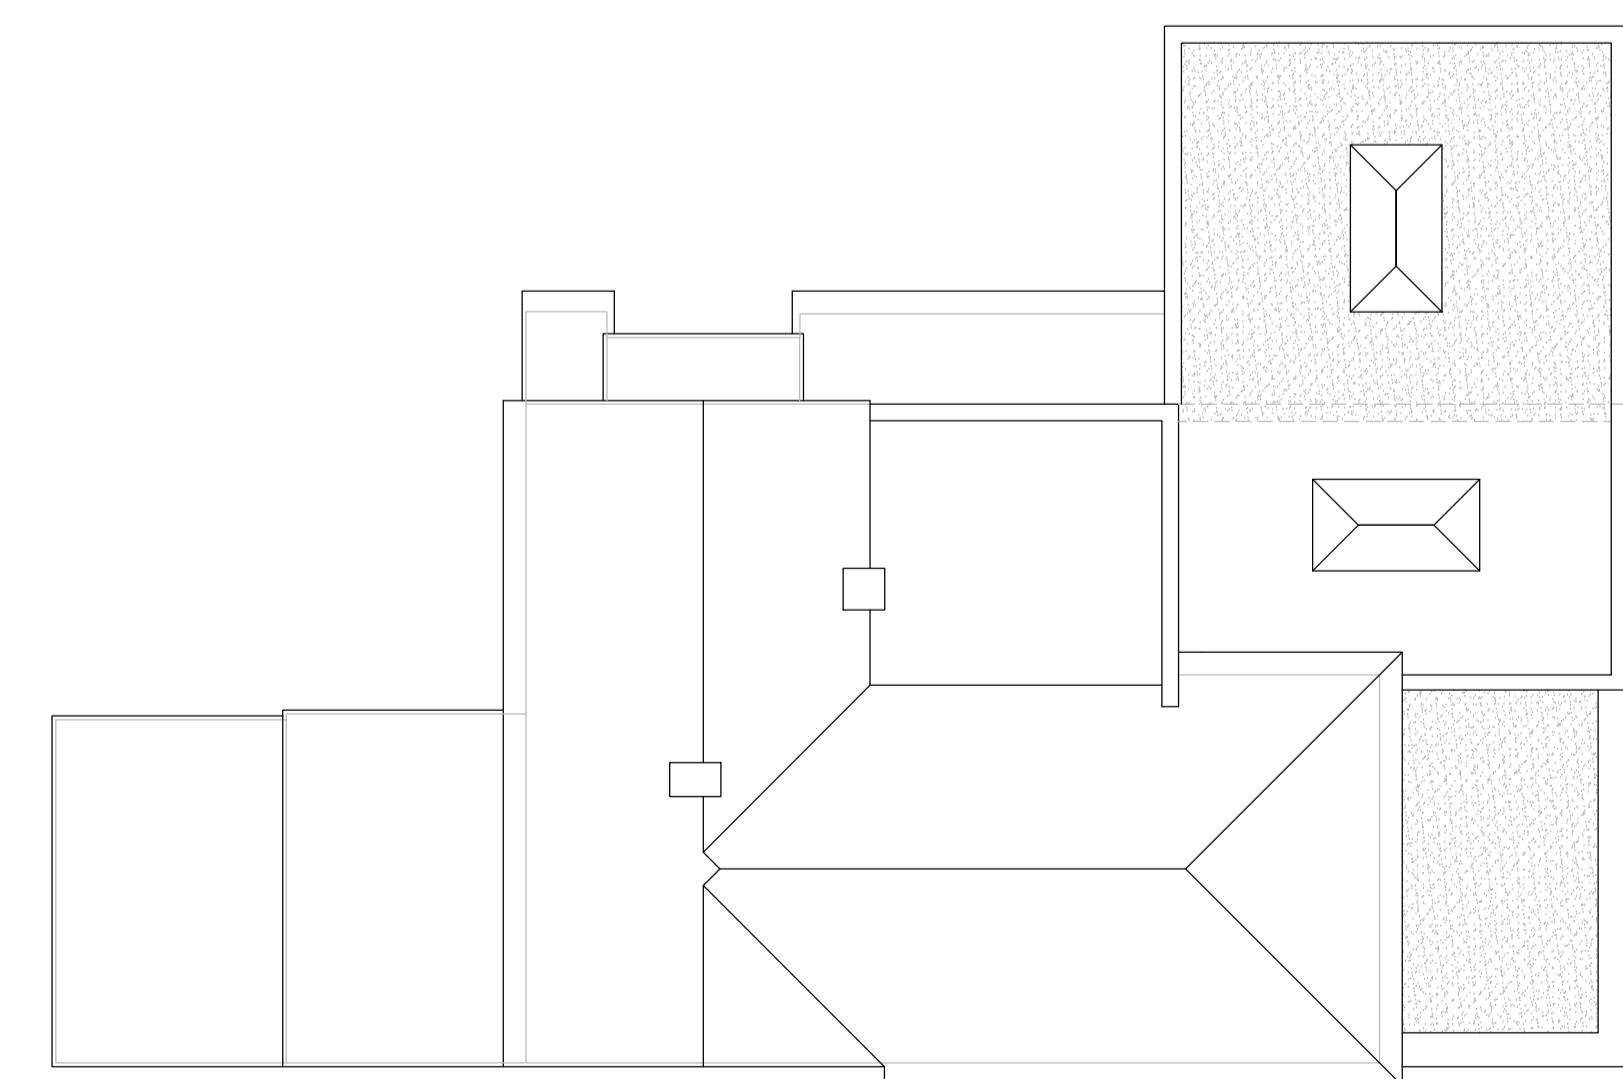

ROOF PLAN

REV	DESCRIPTION	BY	DATE

PUMPHOUSE DESIGNS
Architectural & Interior Design Consultants

01424 871120 | info@pumphousedesigns.co.uk

CLIENT: Mr & Mrs S Smith

PROJECT: WAYLANDS, TUNBRIDGE WELLS, KENT, TN2 5HA

DRAWING: PROPOSED SINGLE STOREY EXTENSIONS

FIRST ISSUE: 19.10.2023 | DRAWN BY: SMG | SCALE @ A1: 1:50 & 1:100

DRAWING NO: 7679 / 23 / 1