




Proposed Side Elevation

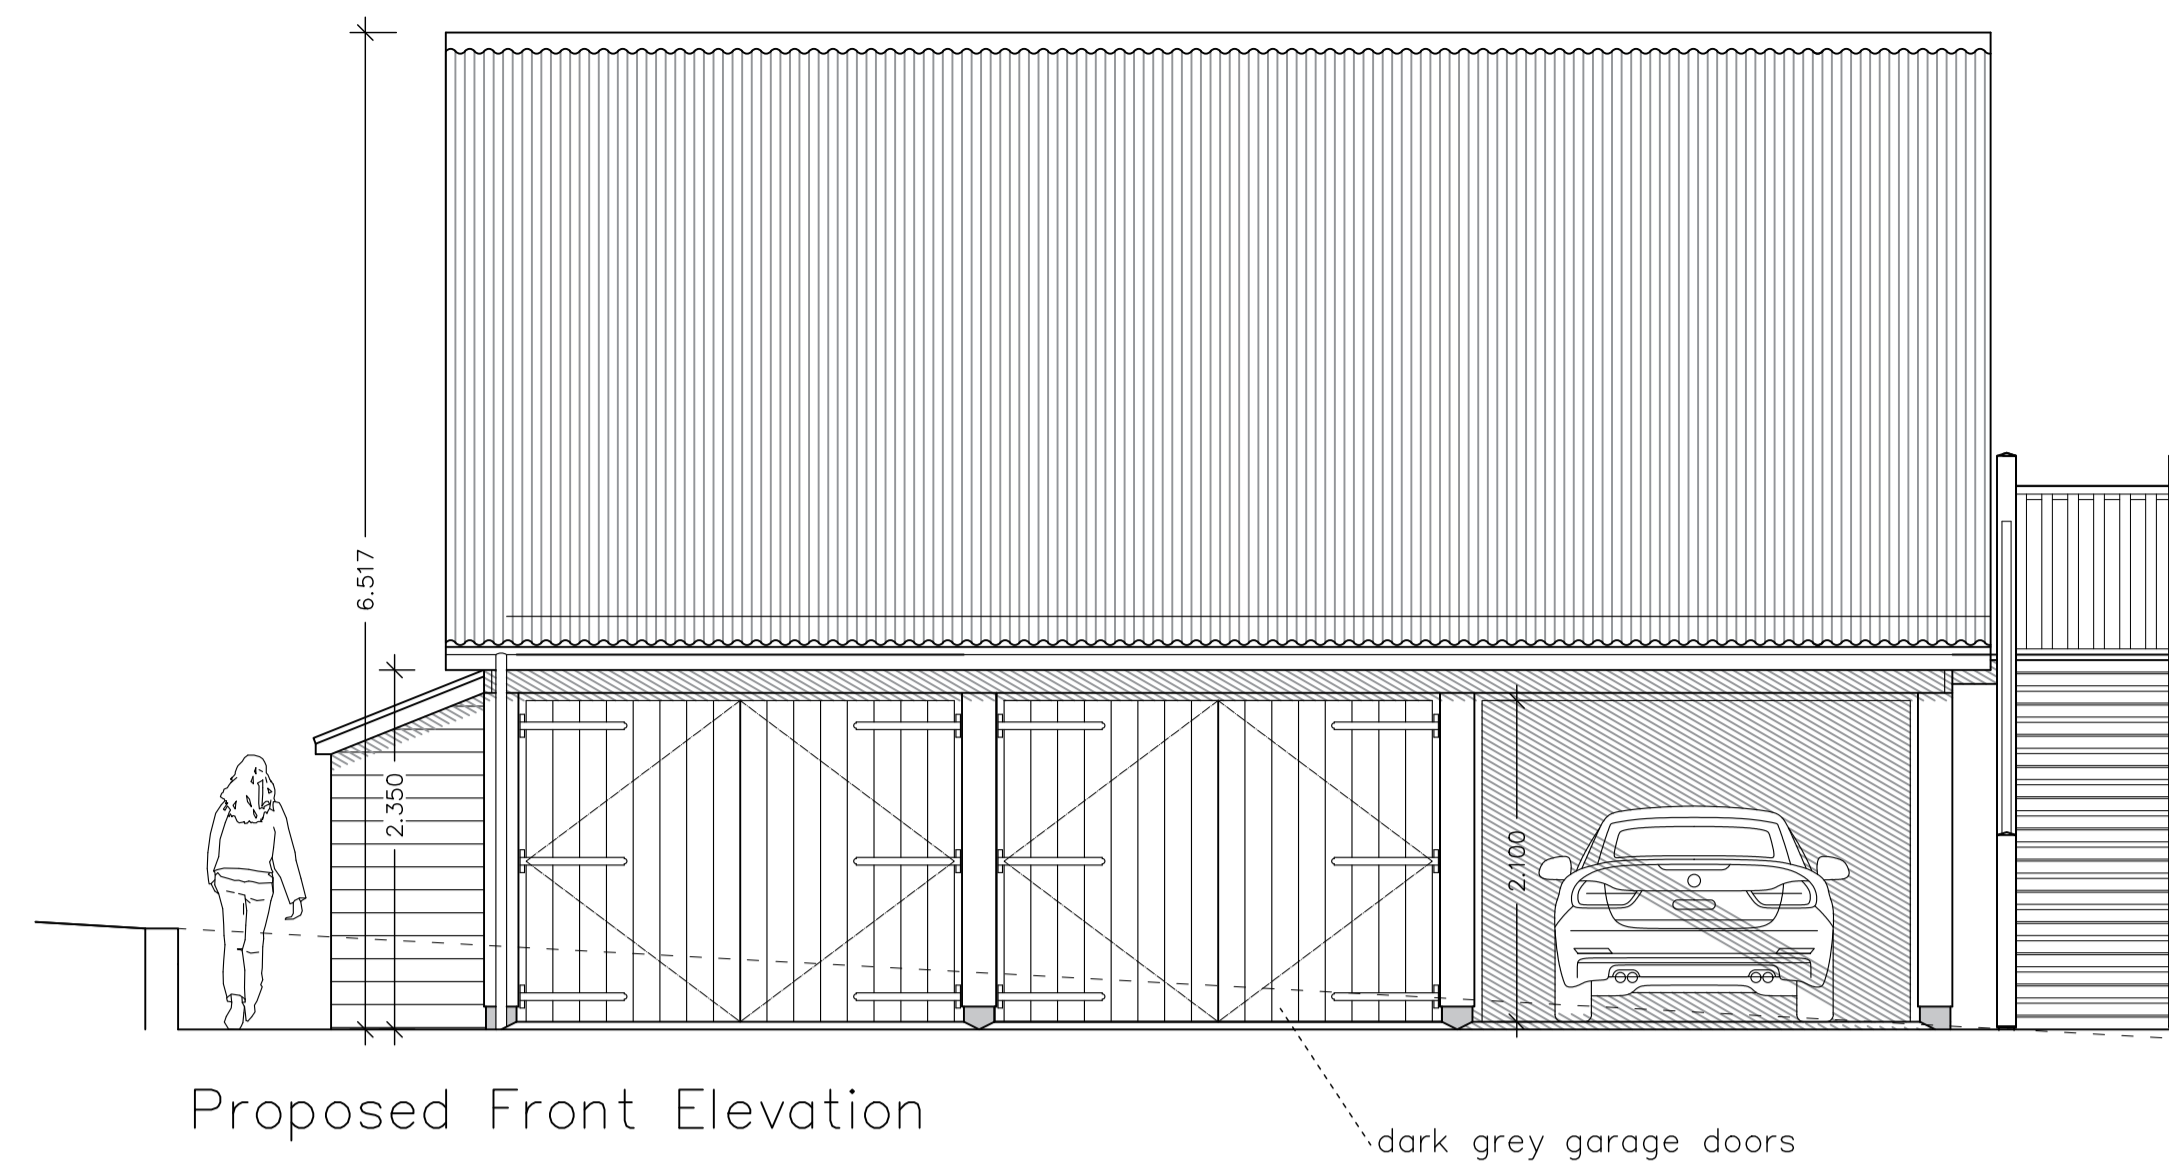


Proposed Front Elevation

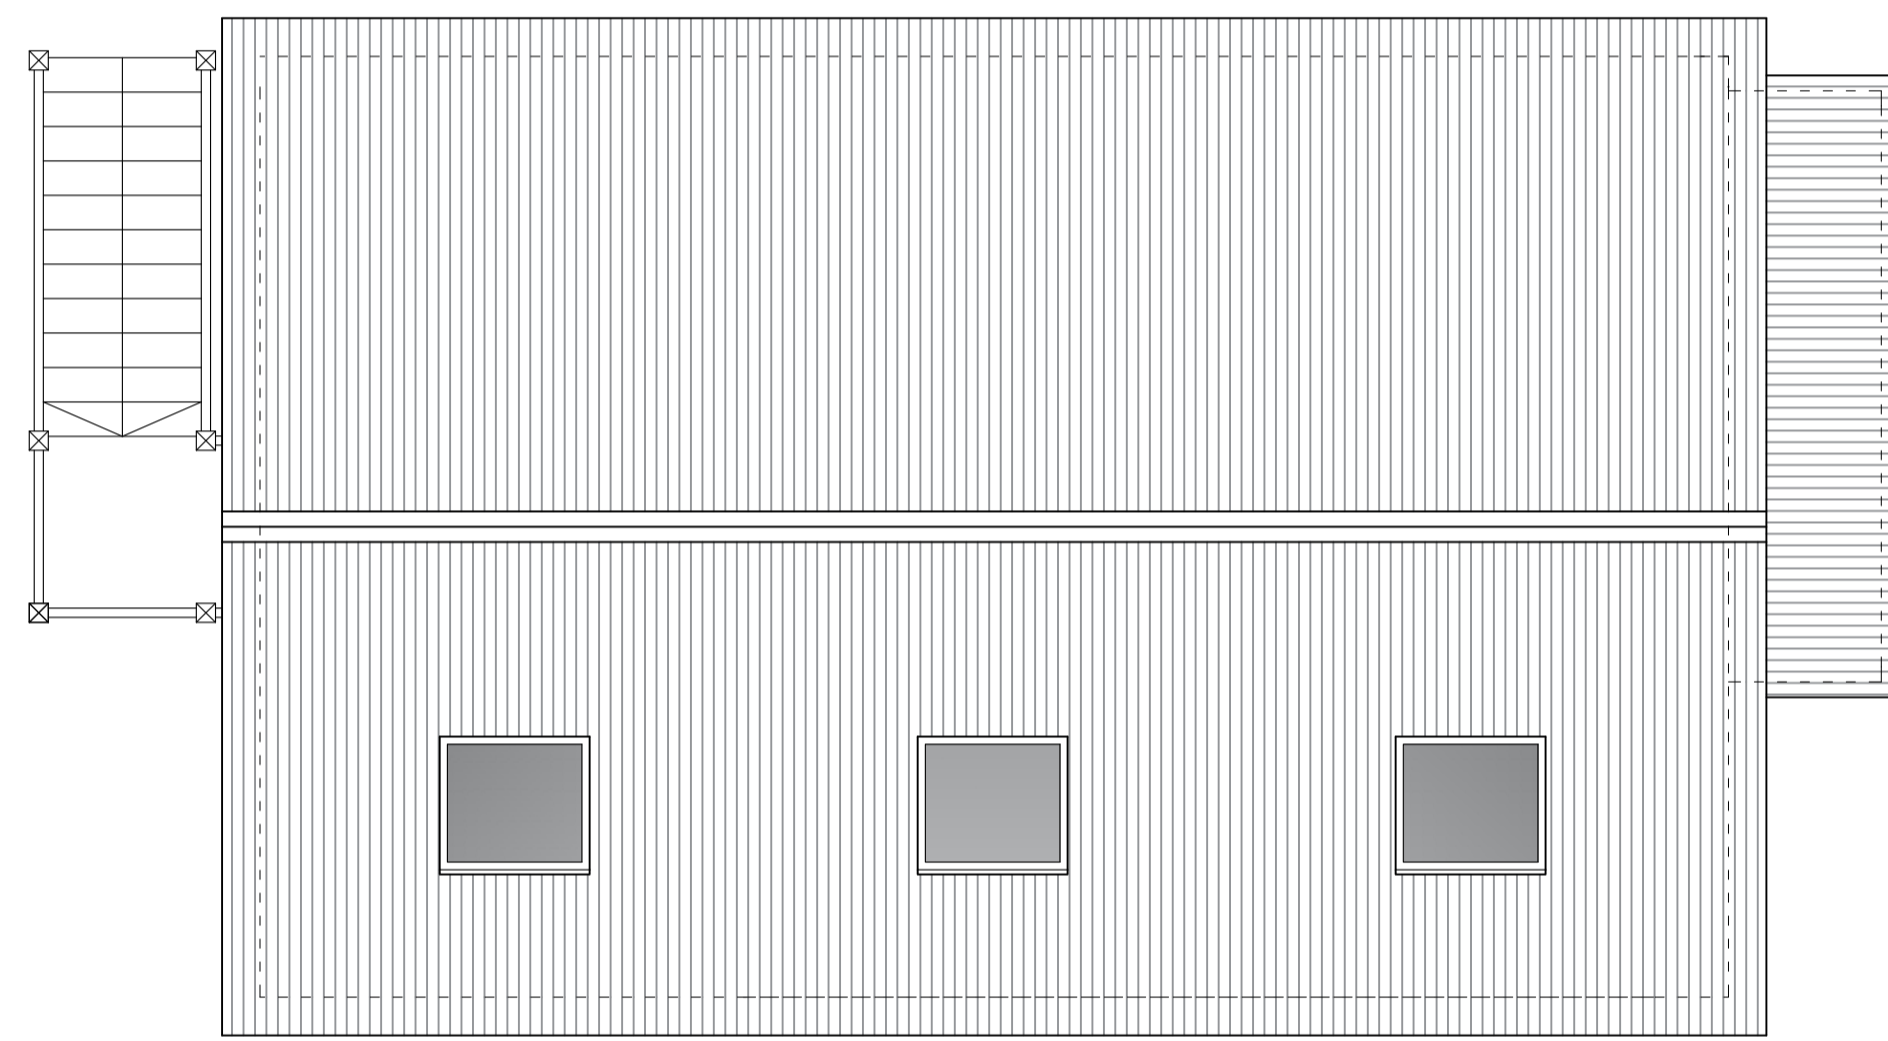


Proposed Roof Plan

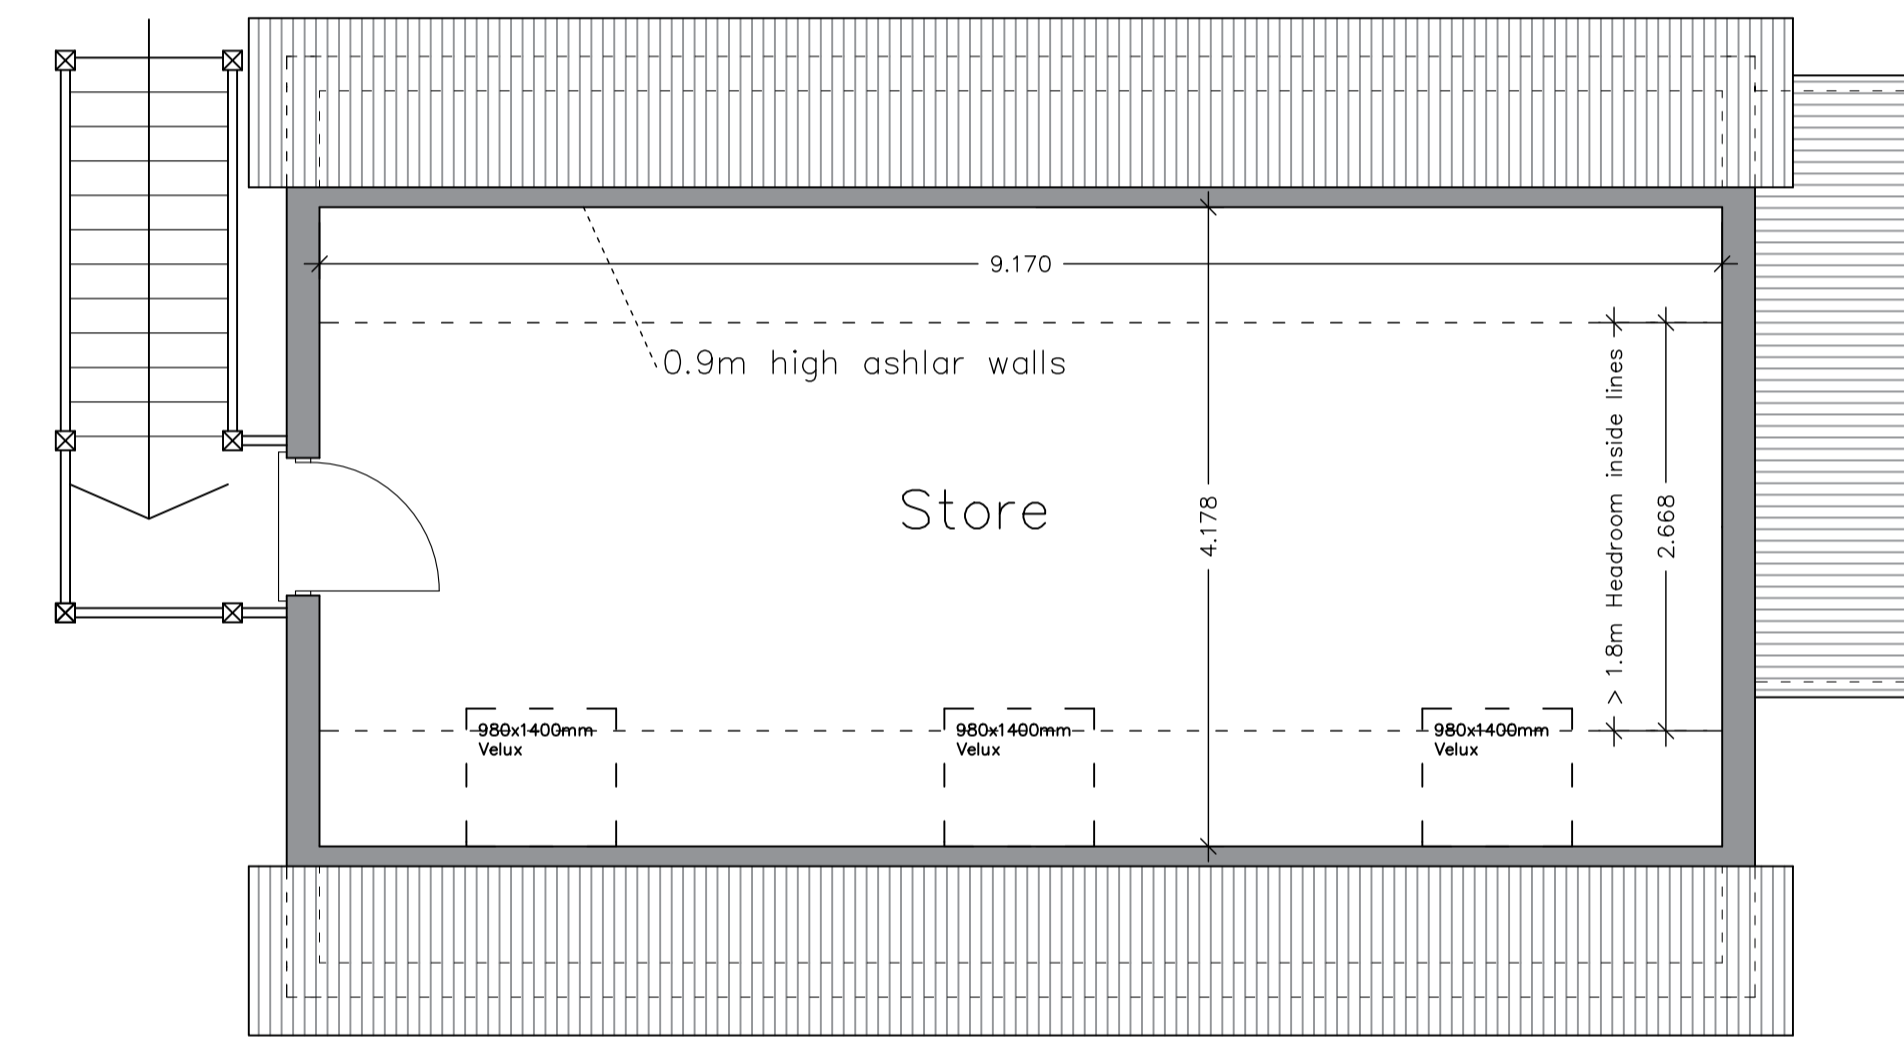


Proposed First Floor Plan

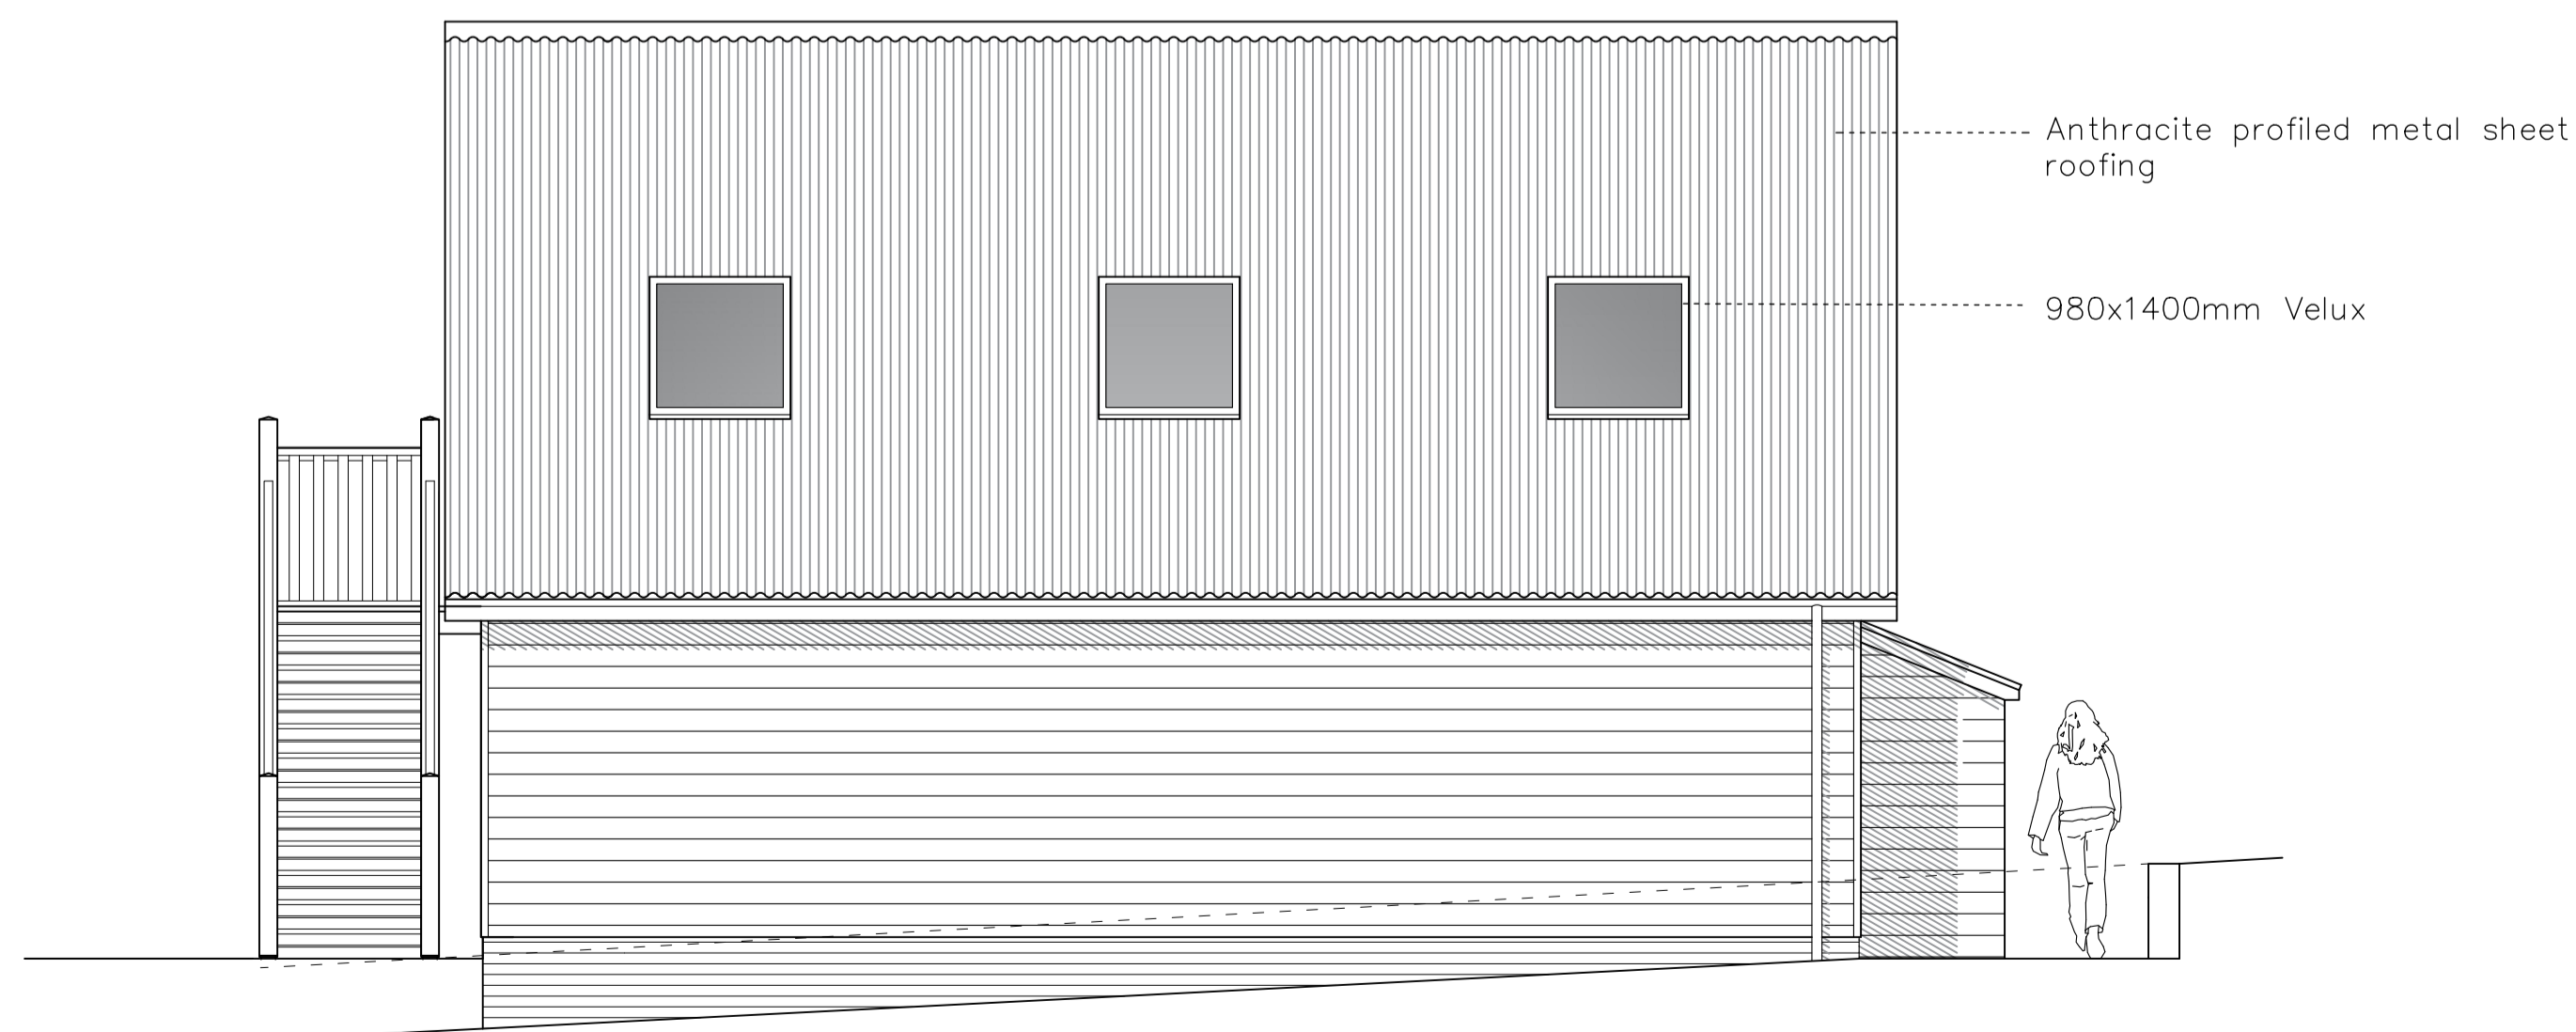

Proposed Rear Elevation

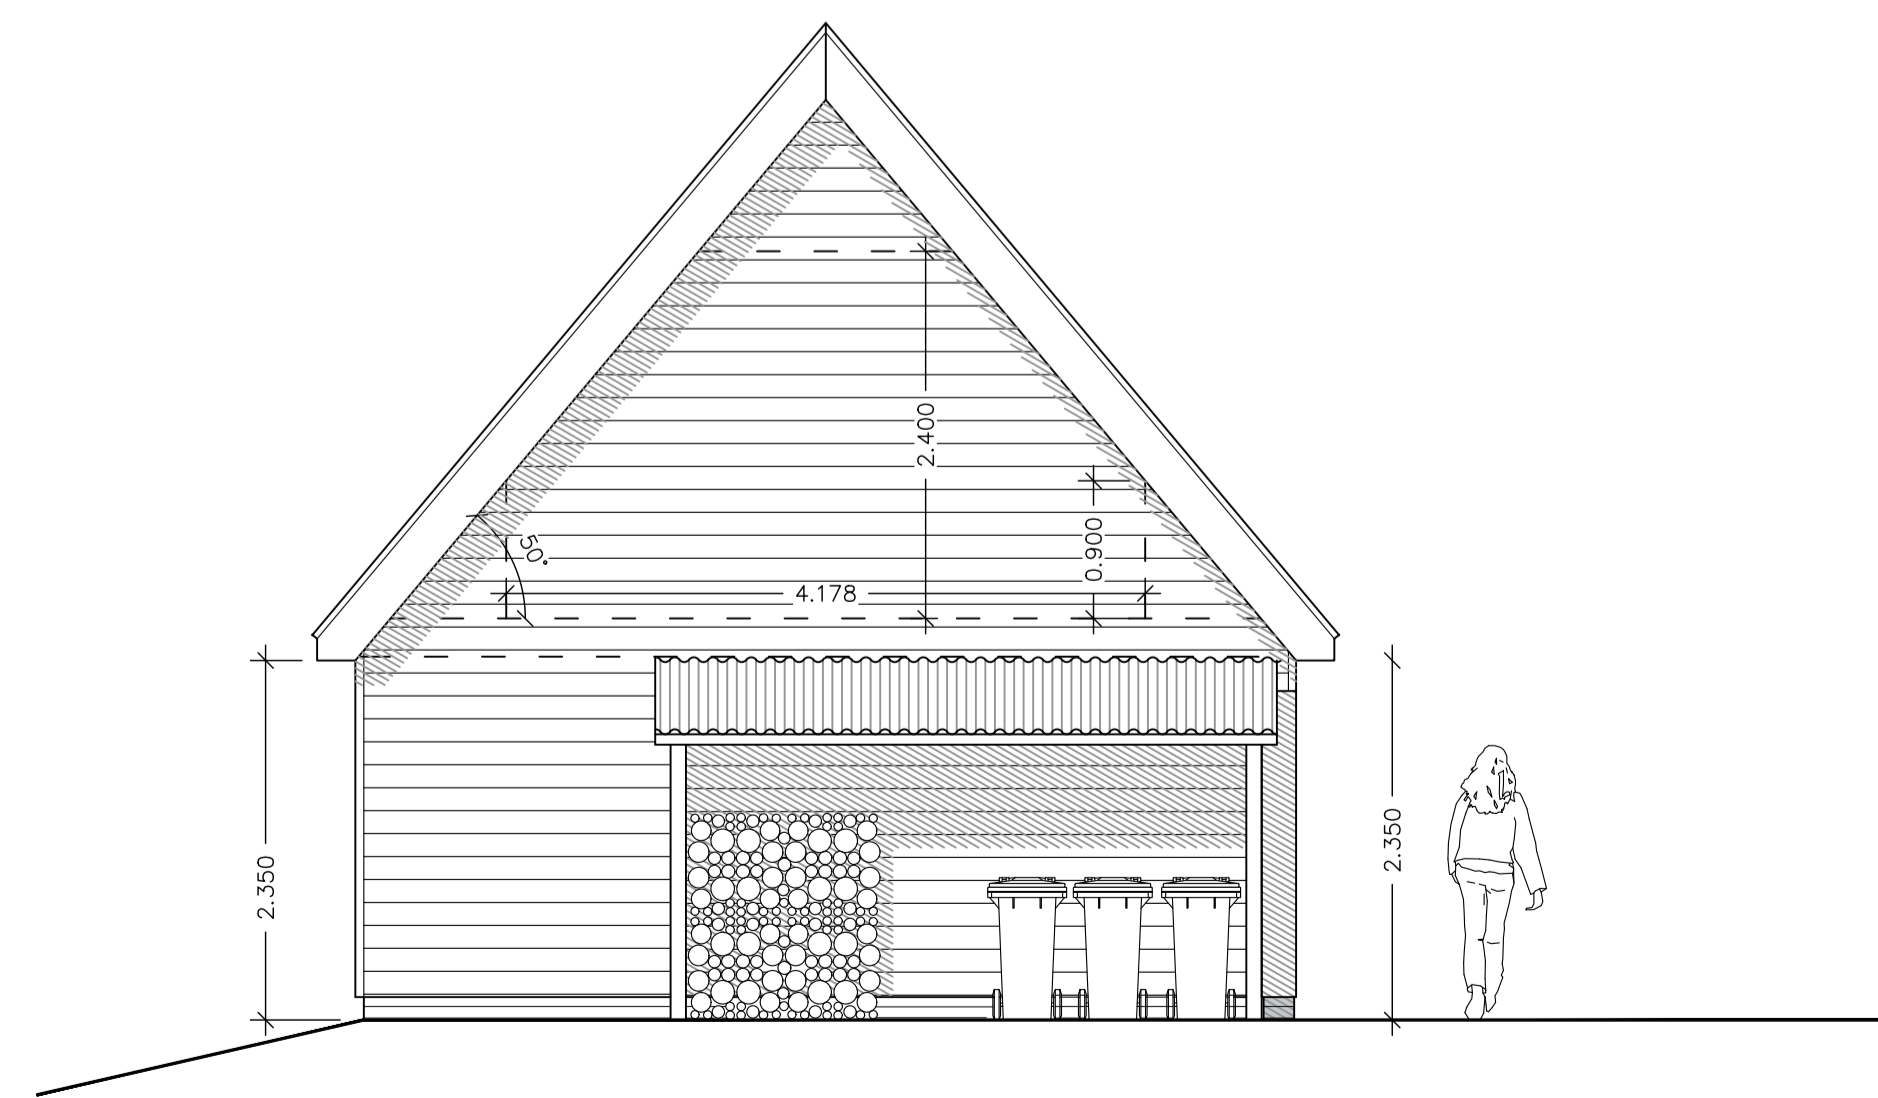

Proposed Side Elevation

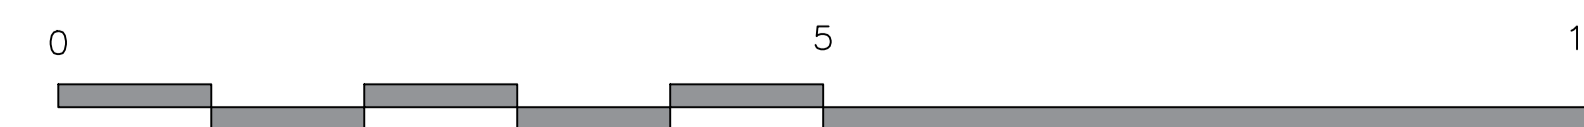

TMA TIM MOLL architecture	
CLIENT	MR & MRS CLARK
LOCATION	WIND WILLOW HOUSE, HYAMS LANE, HOLBROOK, SUFFOLK IP9 2QF
JOB DESCRIPTION	NEW CART LODGE
TITLE	PROPOSED ELEVATIONS, ROOF PLAN AND FIRST FLOOR PLAN
DATE	OCTOBER 2023
SCALE	1:50 @ A1
JOB 1643	DRAWING NO. 02
	TIM MOLL ARCHITECTURE 36 THE ROYAL HOSPITAL SCHOOL HOLBROOK SUFFOLK IP9 2RT M. 07818087280 E. tim@timmoll.com