
 
 


# Site Plan - L24141

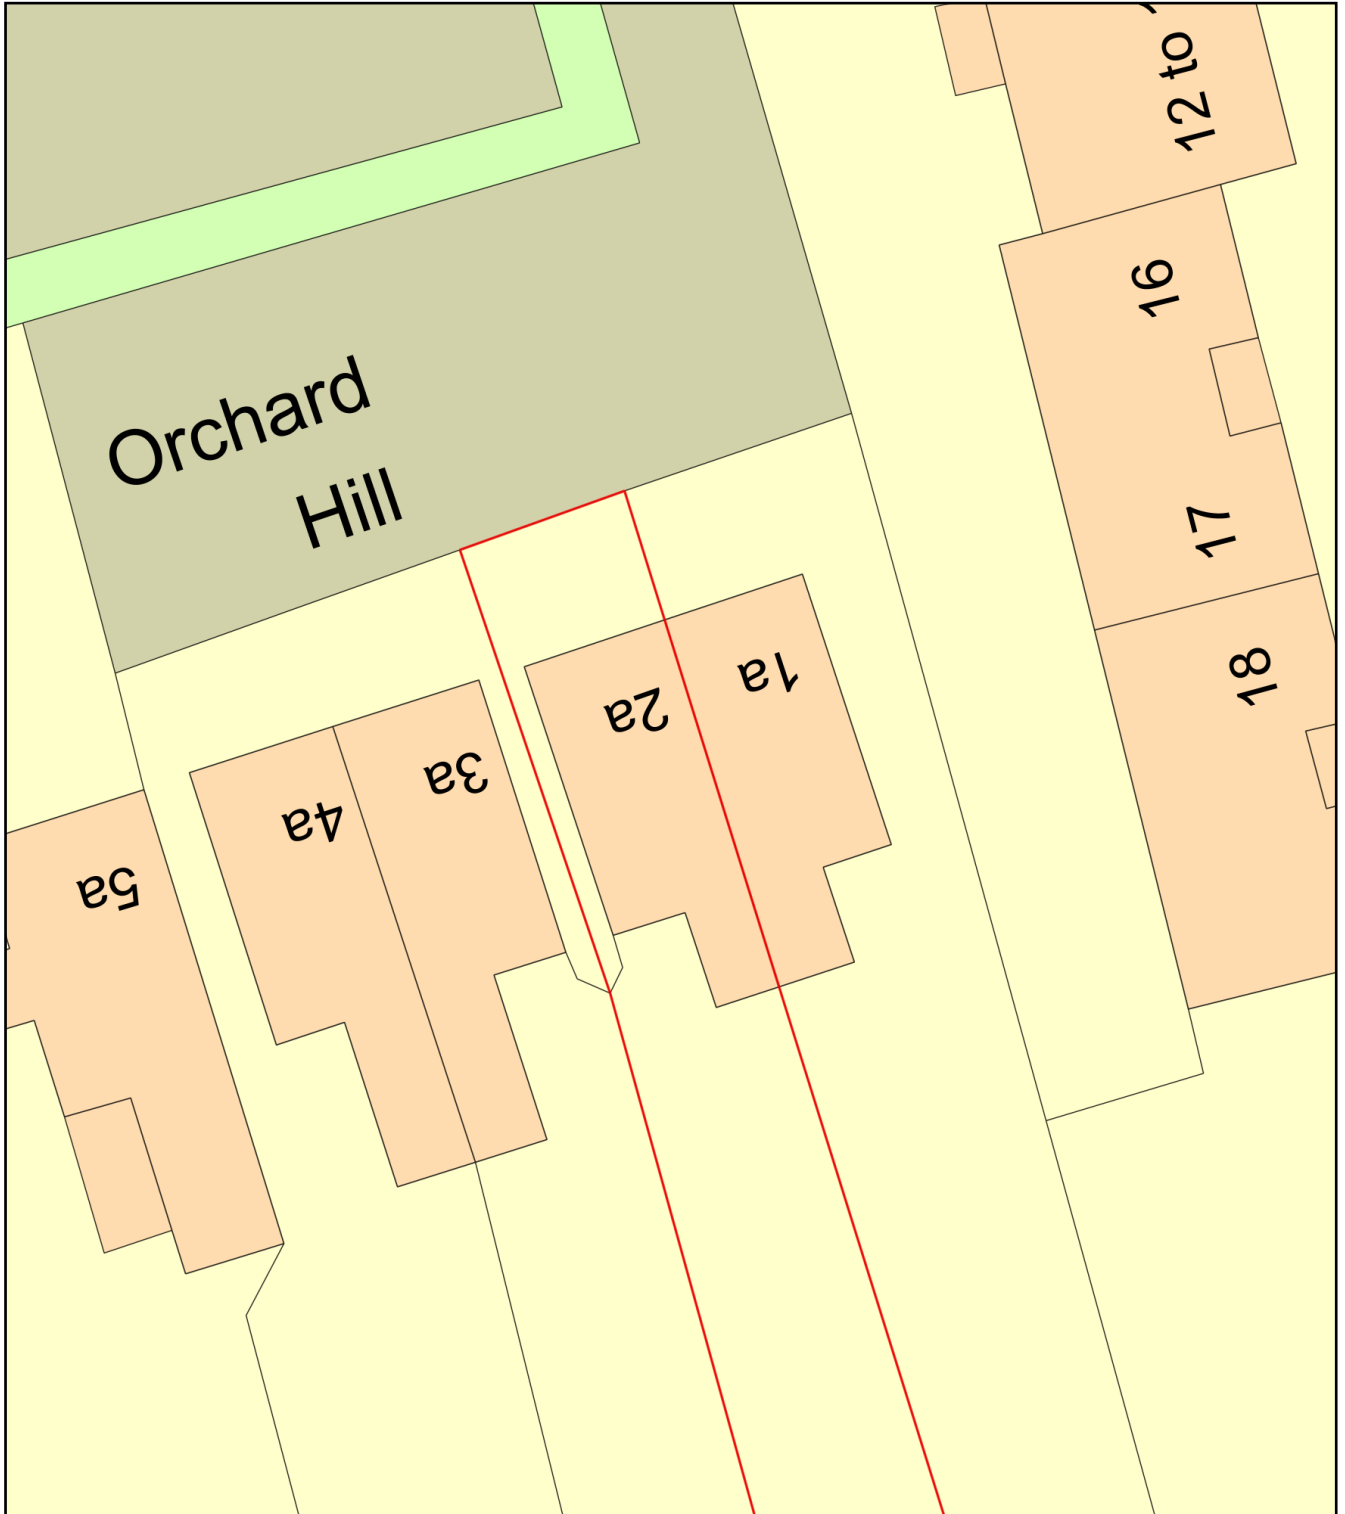

Plan Produced for: Wandsworth Sash Windows

Date Produced: 07 Nov 2023

Plan Reference Number: TQRQM23311153432950

Scale: 1:200 @ A4