



Window Elevations


Existing and Proposed Window Elevations On Front and Rear Elevation

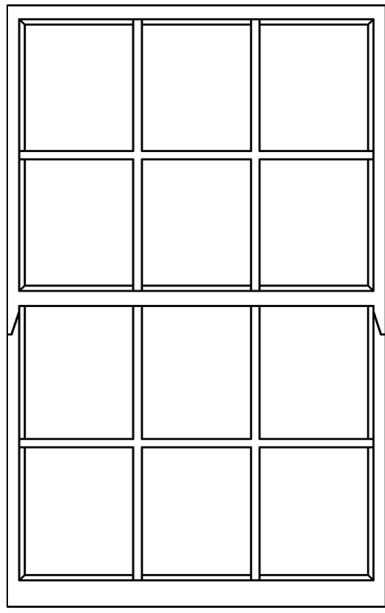


W1 Existing 1:20 @ A3
Sash Replacement

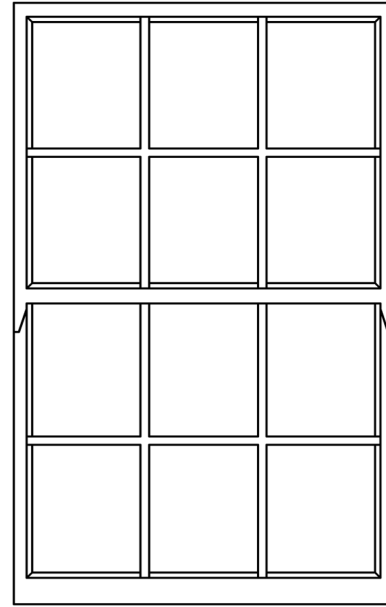


W2 Existing 1:20 @ A3
Sash Replacement

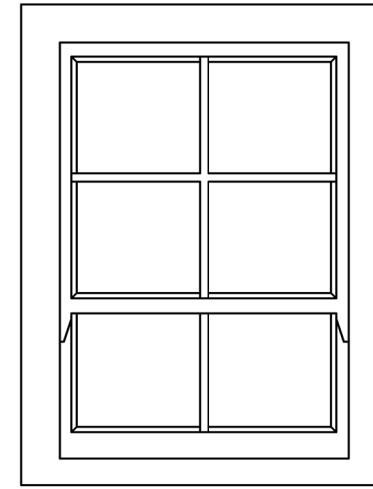


W3 Existing 1:20 @ A3
Full Replacement

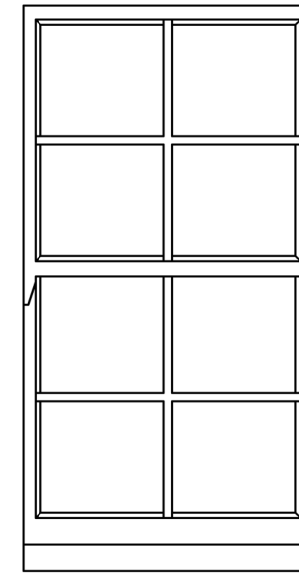


W4 Existing 1:20 @ A3
Sash and Cill Replacement

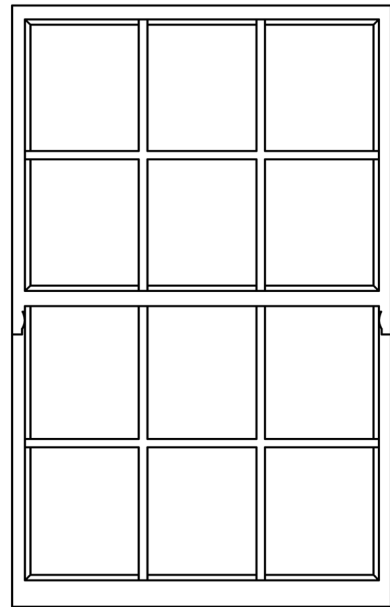


W1 Proposed 1:20 @
A3 Sash Replacement

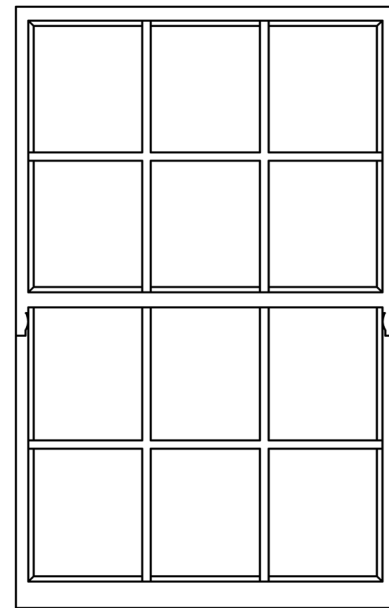


W2 Proposed 1:20 @
A3 Sash Replacement

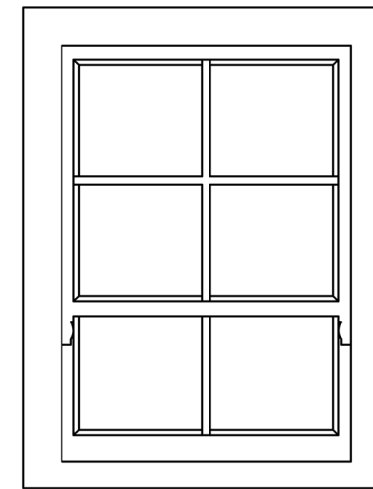

W3 Proposed 1:20 @
A3 Full Replacement

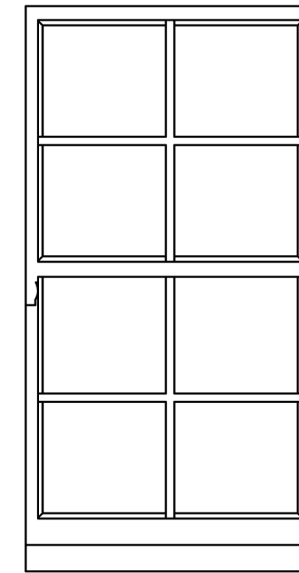

W4 Proposed 1:20 @ A3
Sash and Cill Replacement

Drawing Issued For: Planning Permission and Listed Building Consent	Project: 2A Orchard Hill, Carshalton, SM5 3PF	Client: Linda Street	Drawing Title: Existing and Proposed Window Elevations	Date: 21/9/2023	Revision No.: n/a	Drawing by: Rio Jablonski <small>rio.jablonski@wandsworthsashwindows.com</small>	Scale Bars: <small>1:10 @ A3</small> 
				Scale: 1:20 @ A3	Drawing Title: WE-01	Scale Bar 1:20 