



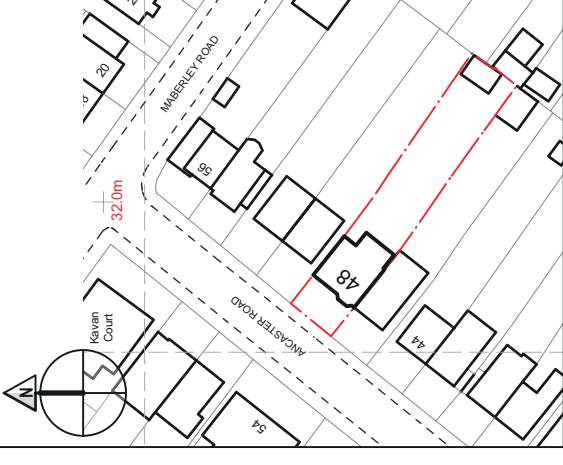

LEGEND/KEY INFORMATION:

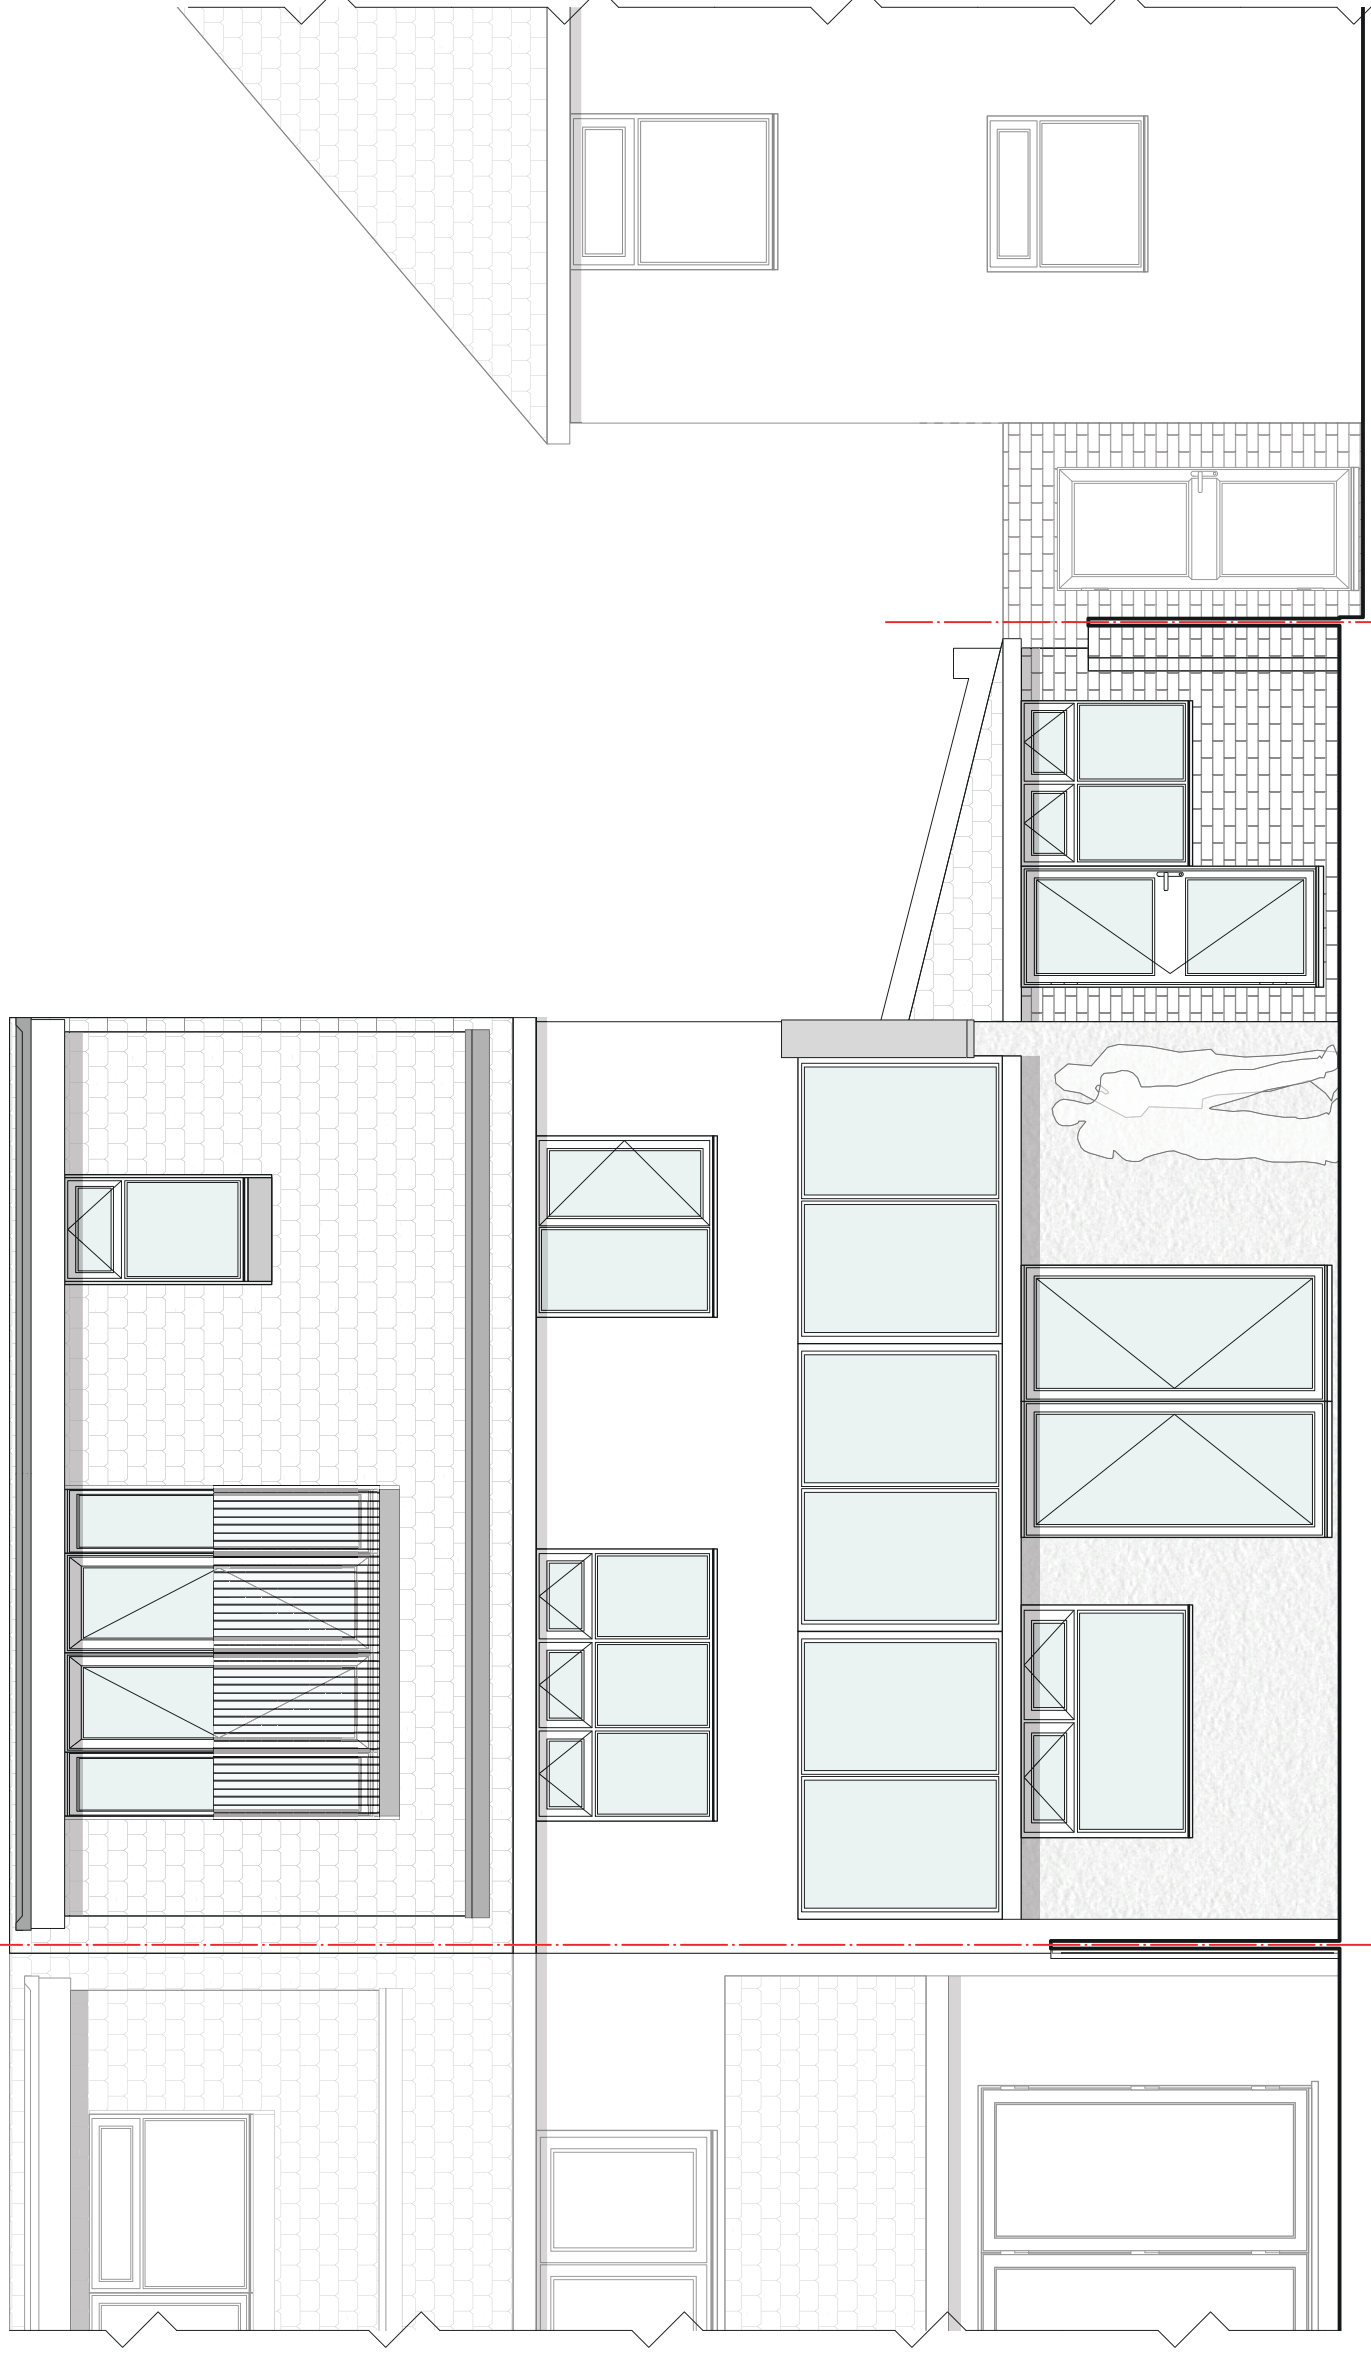

STAGE 01	PLANNING
ISSUE DATE:	04/11/2023
CLIENT DETAILS:	
Mr and Mrs Niyazi	
48 Ancaster Road Bromley Kent BR3 4DY	
PROJECT TITLE:	
SINGLE STOREY REAR/SIDE EXTENSION	
DRAWING TITLE:	
EXISTING REAR ELEVATION	
JOB NO:	DRAWING NO:
PL.01-10/23	EL.E.R
REVISION:	RV.C-04/11
SCALE:	SHEET SIZE:
1:50	A3
	ORIENTATION:
	LANDSCAPE

BaAne Ltd.

Residential 'Design & Build' Practice

25 Beech Road
Biggin Hill
Westerham
Kent

TN16 3UY

Daniel Ward: 07724 974 639

Email: d.ward@baarcltd.co.uk

Web: www.baarcltd.co.uk