

0m

1m

2m

3m

4m


5m

10m

1:50

LEGEND/KEY INFORMATION:


SITE BOUNDARY

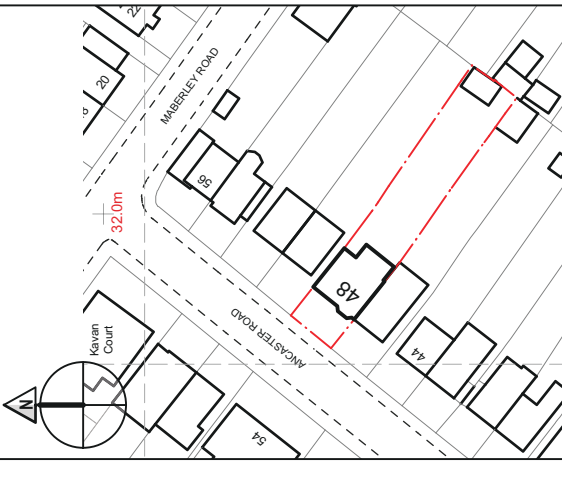

STAGE 01	PLANNING
ISSUE DATE:	04/11/2023
CLIENT DETAILS:	Mr and Mrs Niyazi 48 Ancaster Road Bromley Kent BR3 4DY
PROJECT TITLE:	SINGLE STOREY REAR/SIDE EXTENSION
DRAWING TITLE:	EXISTING ROOF PLAN
JOB NO:	DRAWING NO:
PL-01-10/23	PL.E.RF
SCALE:	SHEET SIZE:
1:50	A3
	ORIENTATION:
	LANDSCAPE

**BaAne Ltd.**  
Residential 'Design & Build' Practice

25 Beech Road  
Biggin Hill  
Westerham  
Kent  
TN16 3UY  
Daniel Ward: 07724 974 639  
Email: d.ward@baarctd.co.uk  
Web: www.baarctd.co.uk

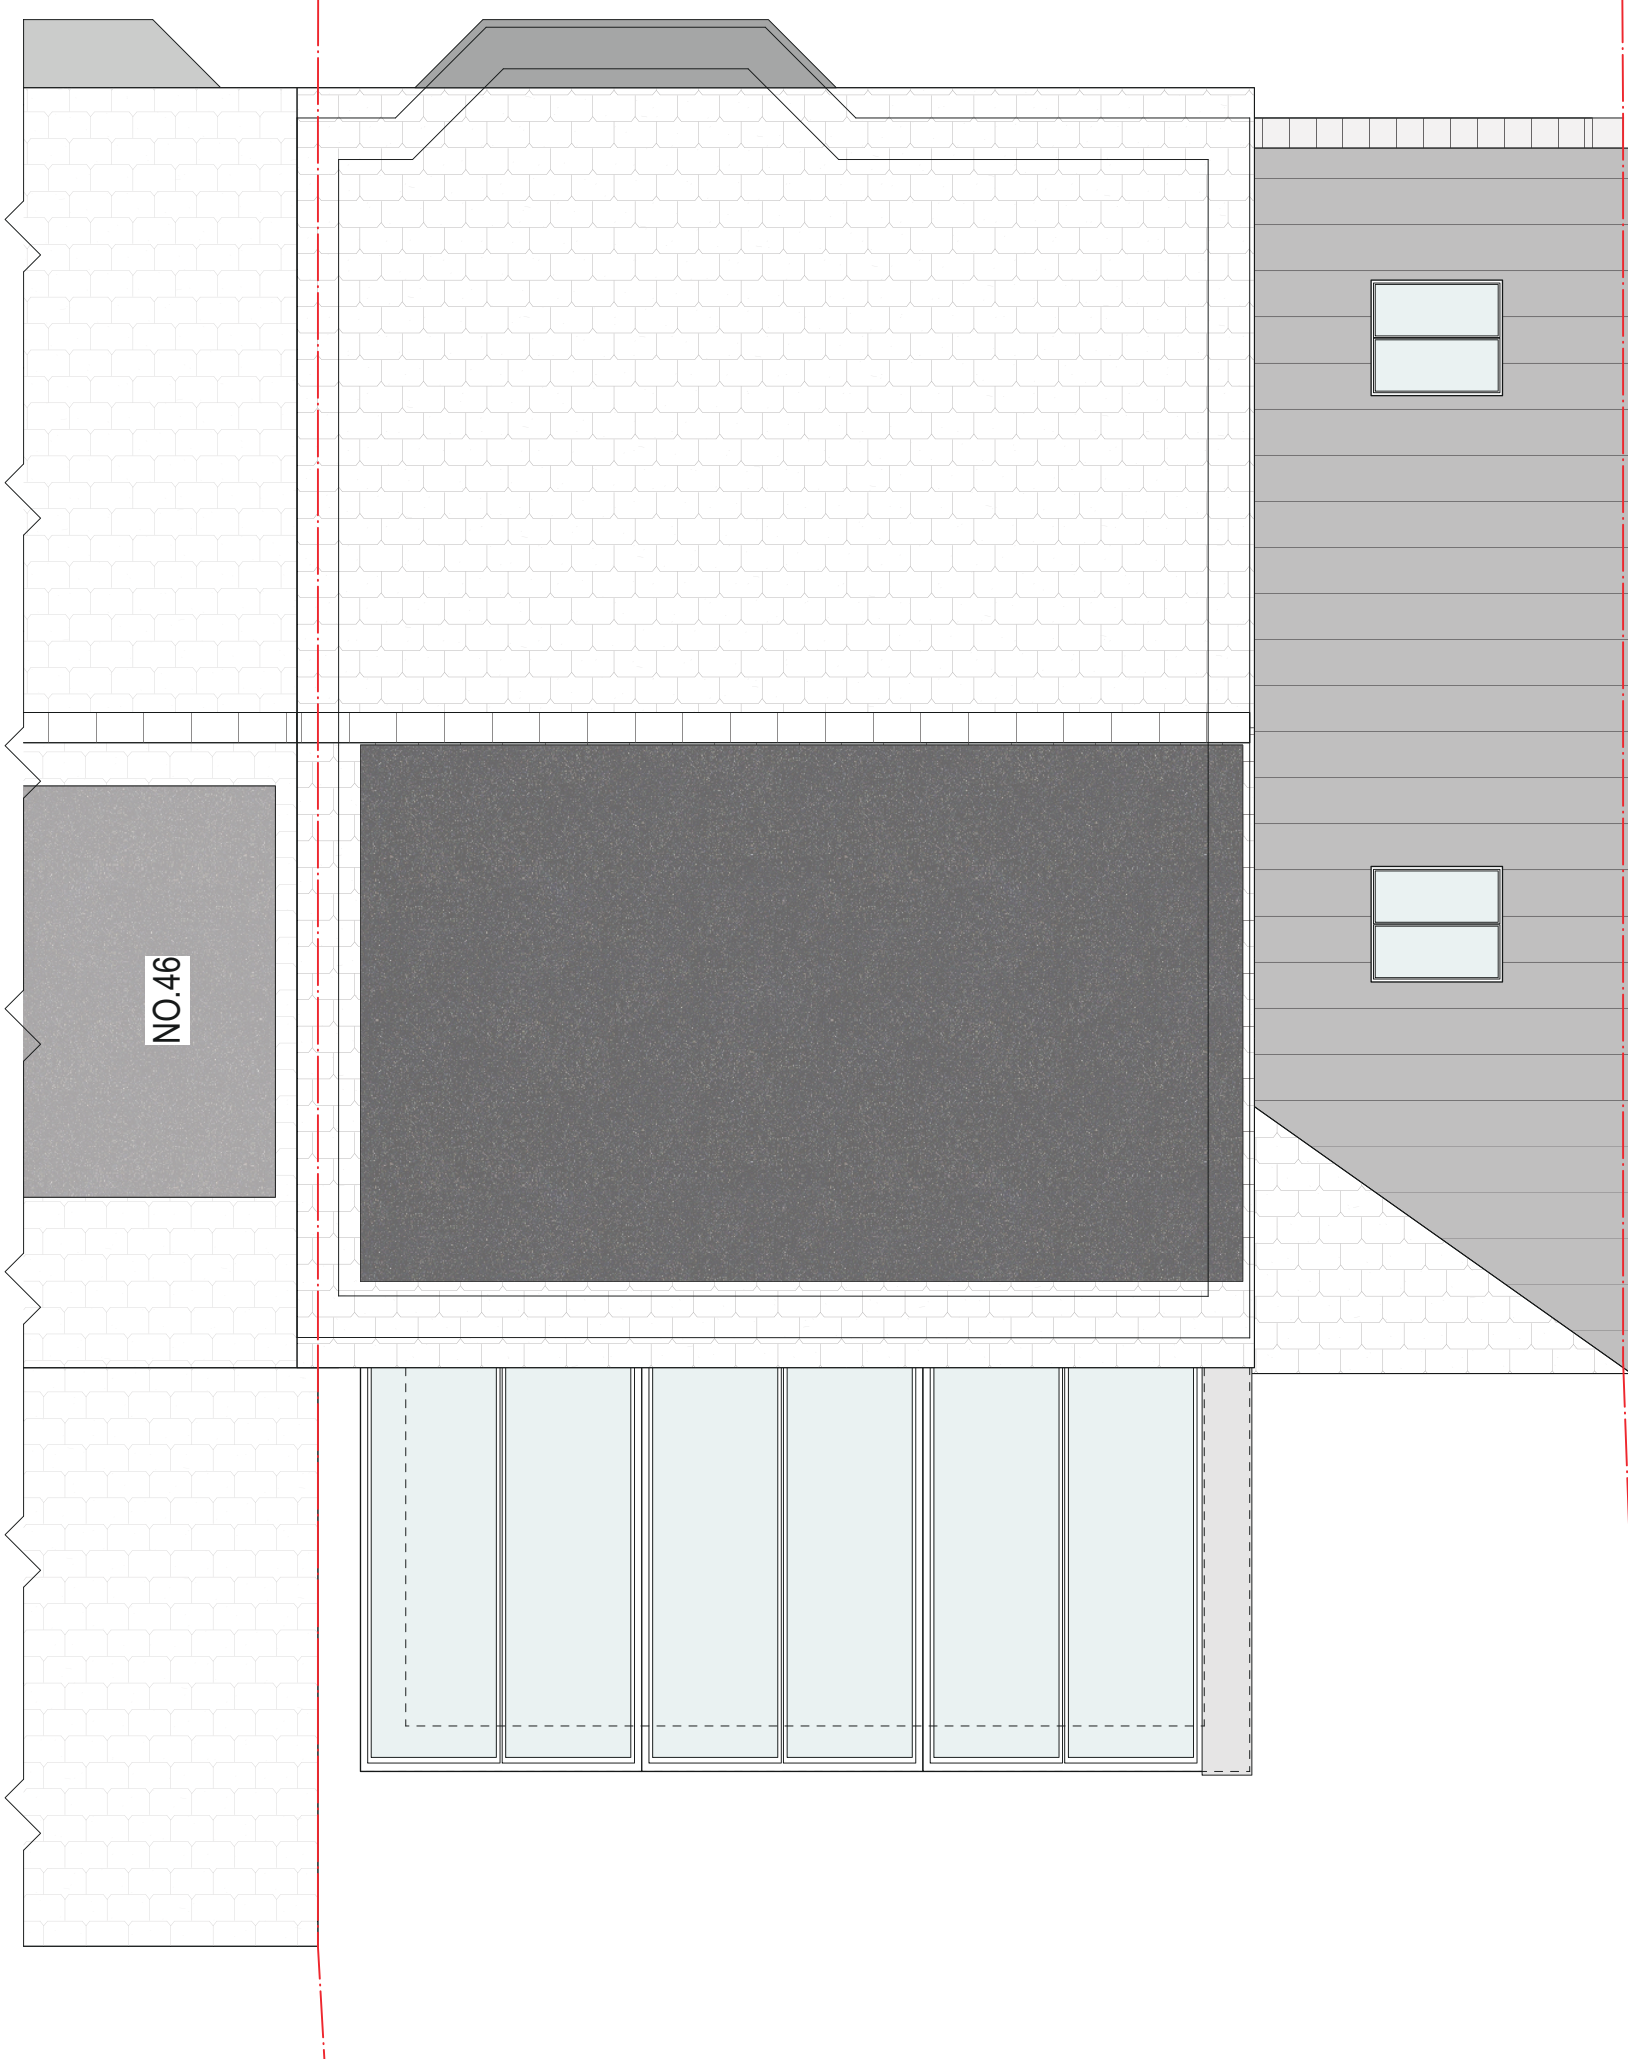

NO.50

