
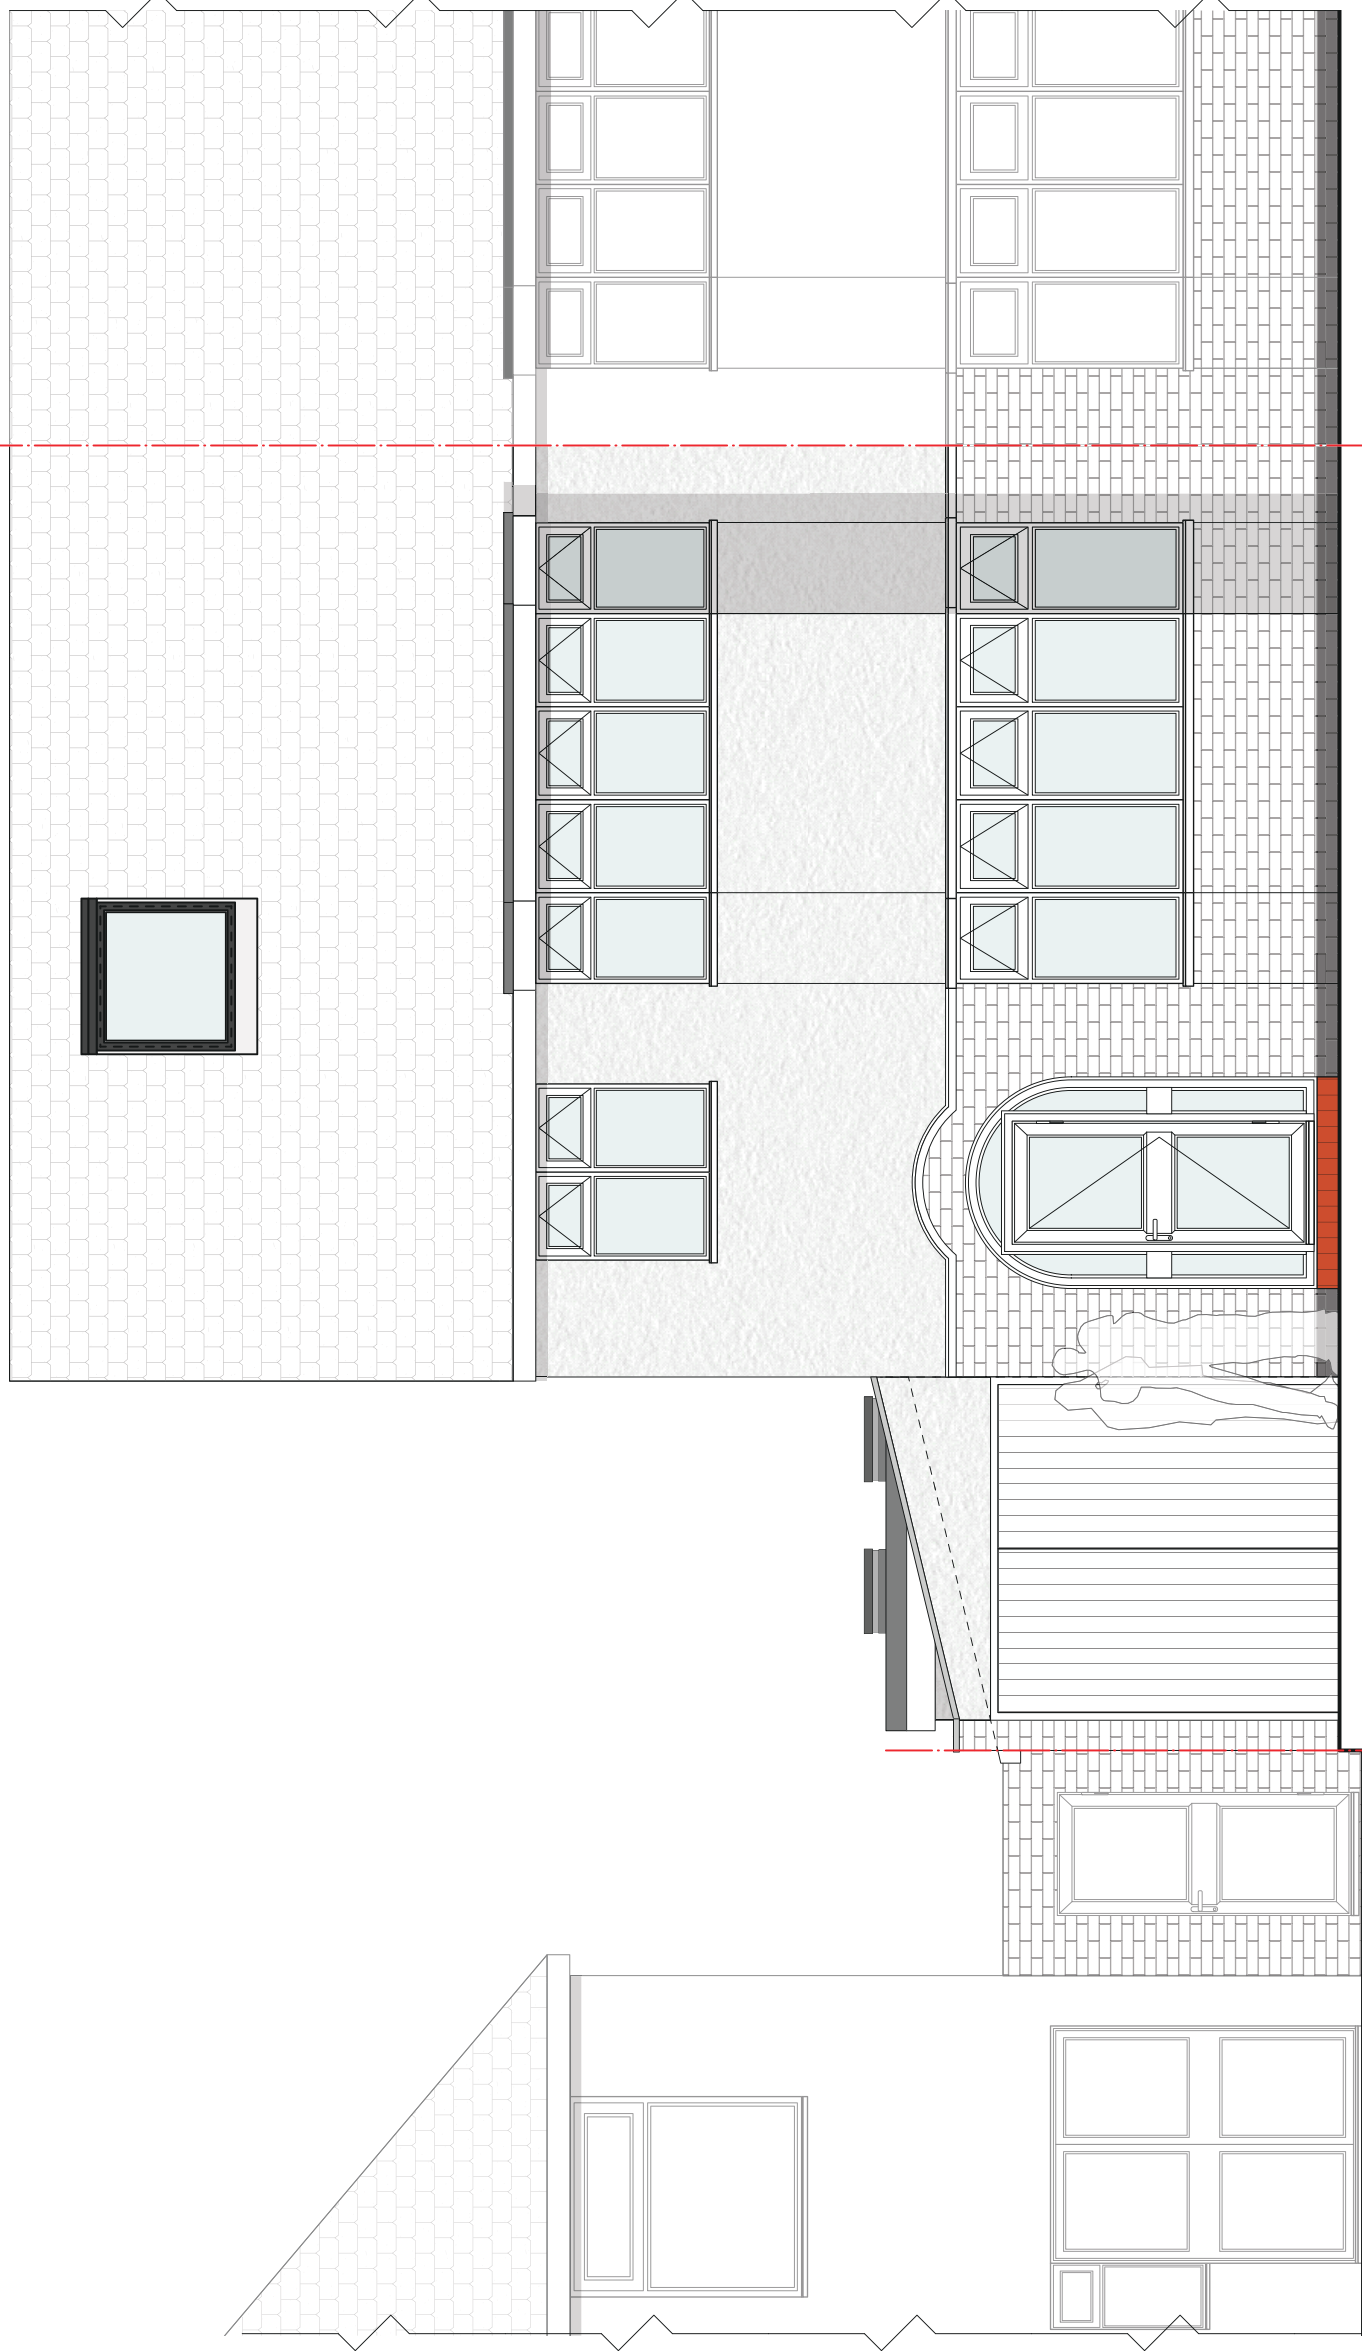


LEGEND/KEY INFORMATION:

 

STAGE 01	PLANNING	
ISSUE DATE:	04/11/2023	
CLIENT DETAILS:	Mr and Mrs Niyazi 48 Ancaster Road Bromley Kent BR3 4DY	
PROJECT TITLE:	SINGLE STOREY REAR/SIDE EXTENSION	
DRAWING TITLE:	PROPOSED FRONT ELEVATION	
JOB NO:	DRAWING NO:	REVISION:
PL.01-10/23	EL.P.F	RV.C-04/11
SCALE:	SHEET SIZE:	ORIENTATION:
1:50	A3	LANDSCAPE

BaAne Ltd.

Residential 'Design & Build' Practice

25 Beech Road
Biggin Hill
Westerham
Kent
TN16 3UY
Daniel Ward: 07724 974 639
Email: d.ward@baarctd.co.uk
Web: www.baarctd.co.uk