

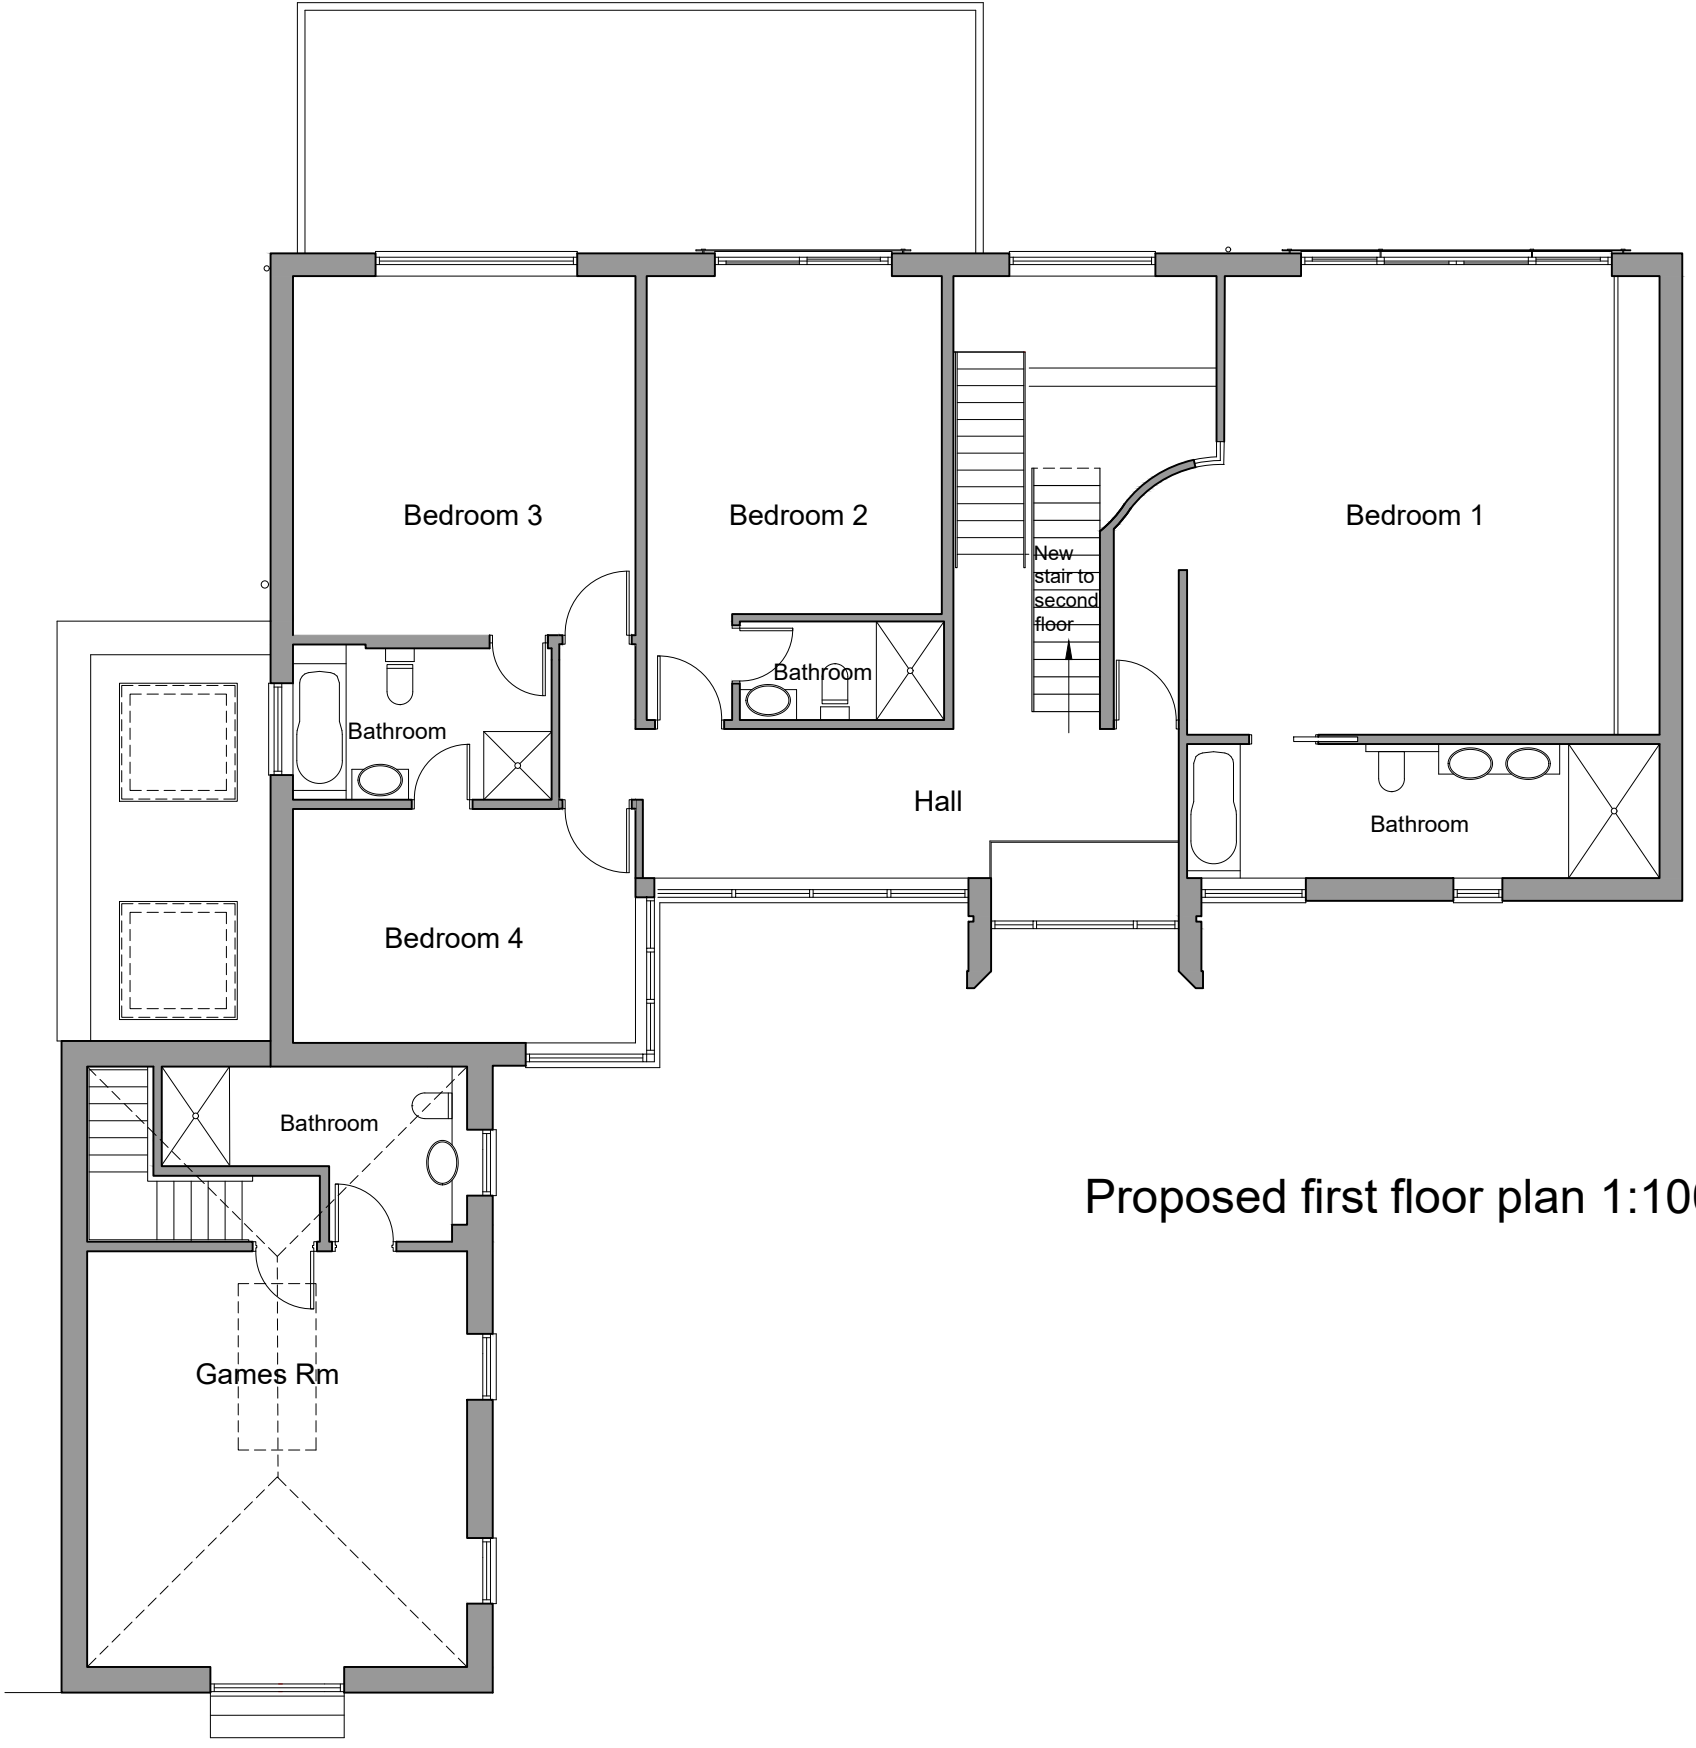


0 10 20 30 40 50 60 70 80 90 100 110 120 130 140 150 mm

0 10 20 30 40 50 60 70 80 90 100 110 120 130 140 150 mm

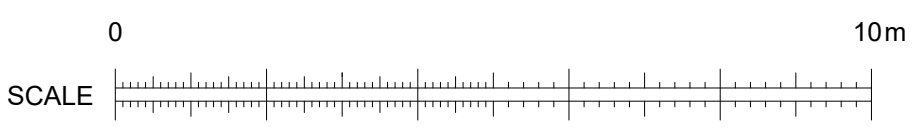

Proposed first floor plan 1:100

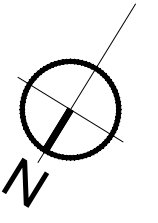

CHECK ALL DIMENSIONS ON SITE
DO NOT SCALE OFF DRAWING
NOT FOR CONSTRUCTION
DRAWING FOR PLANNING PURPOSES ONLY

REV	DATE	DESCRIPTION	INITIAL

NOTES:	REVISION:	NOTES:
CLIENT: Mr A Davey	DESCRIPTION: Proposed first floor plan	RATHBONE-MILLER <i>architecture and project management</i> First Floor, 39 High Street, Steyning, West Sussex, BN44 3YE Telephone: 01903 879873 Facsimile: 01903 879874
SCALE: 1:100 @A3	DATE: Oct 2023	DRAWN: PF
PROJECT: The Arbour 5 Guildown Avenue, Guildford GU2 4HA		DRAWING NUMBER: 21497 - 120
		REVISION: