



1 EXISTING EAST ELEVATION Scale: 1:100

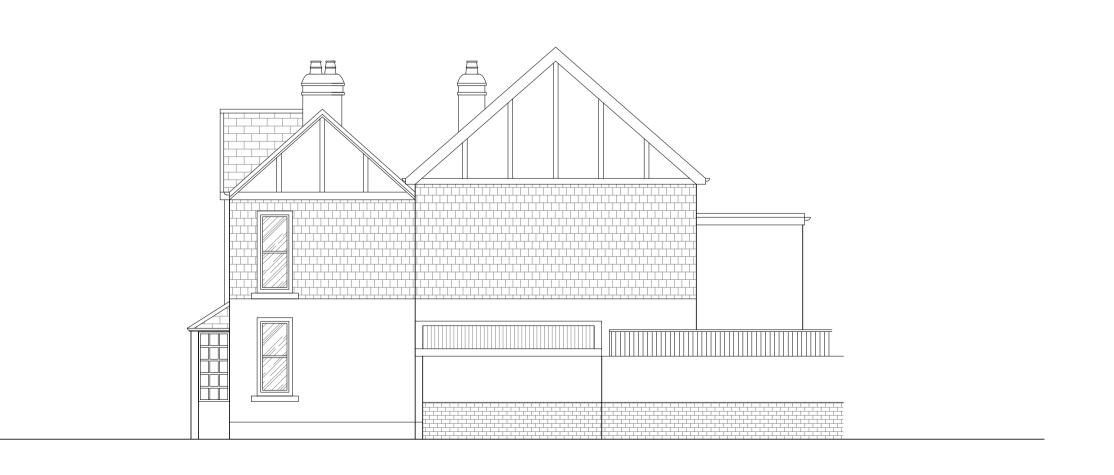

2 EXISTING NORTH ELEVATION Scale: 1:100



3 EXISTING WEST ELEVATION
Scale: 1:100

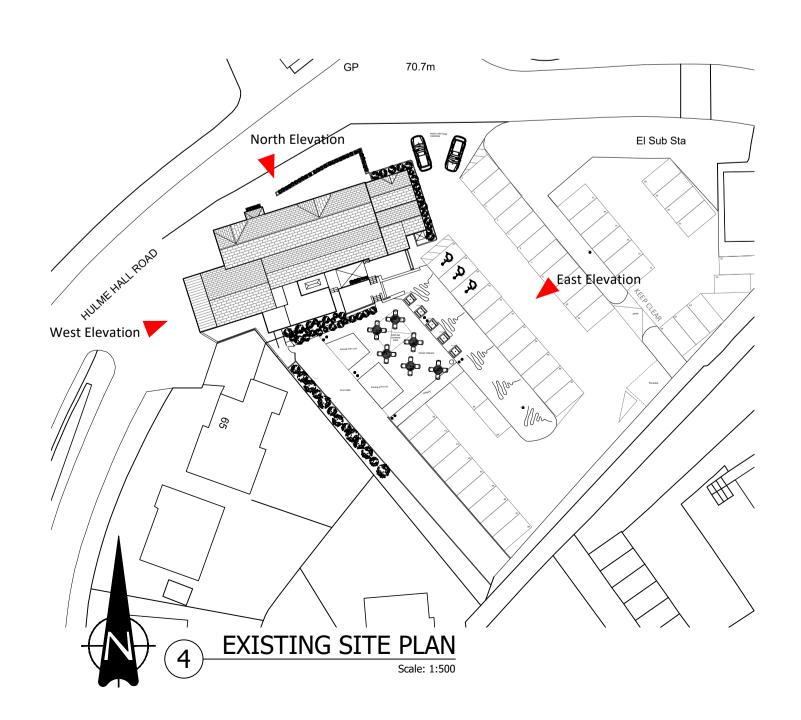



Drawing No:	Rev:	Date:	Drawn By:	Checked:	Scale @ A1
9118-04	-	28.06.23	НМ	SA	1:100

EXISTING ELEVATIONS