



EXISTING SIDE ELEVATION

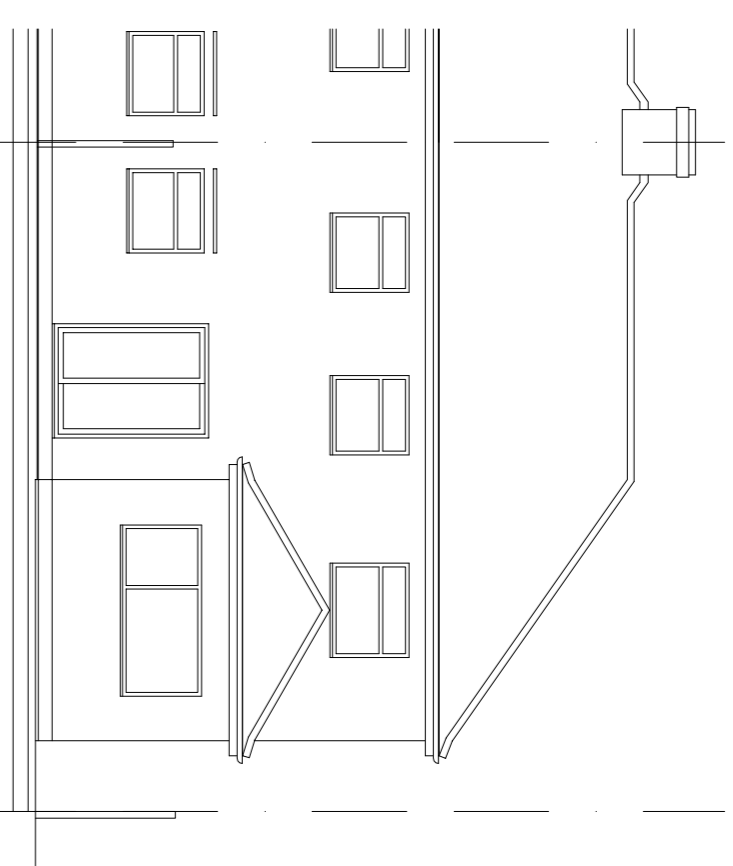

EXISTING REAR ELEVATION

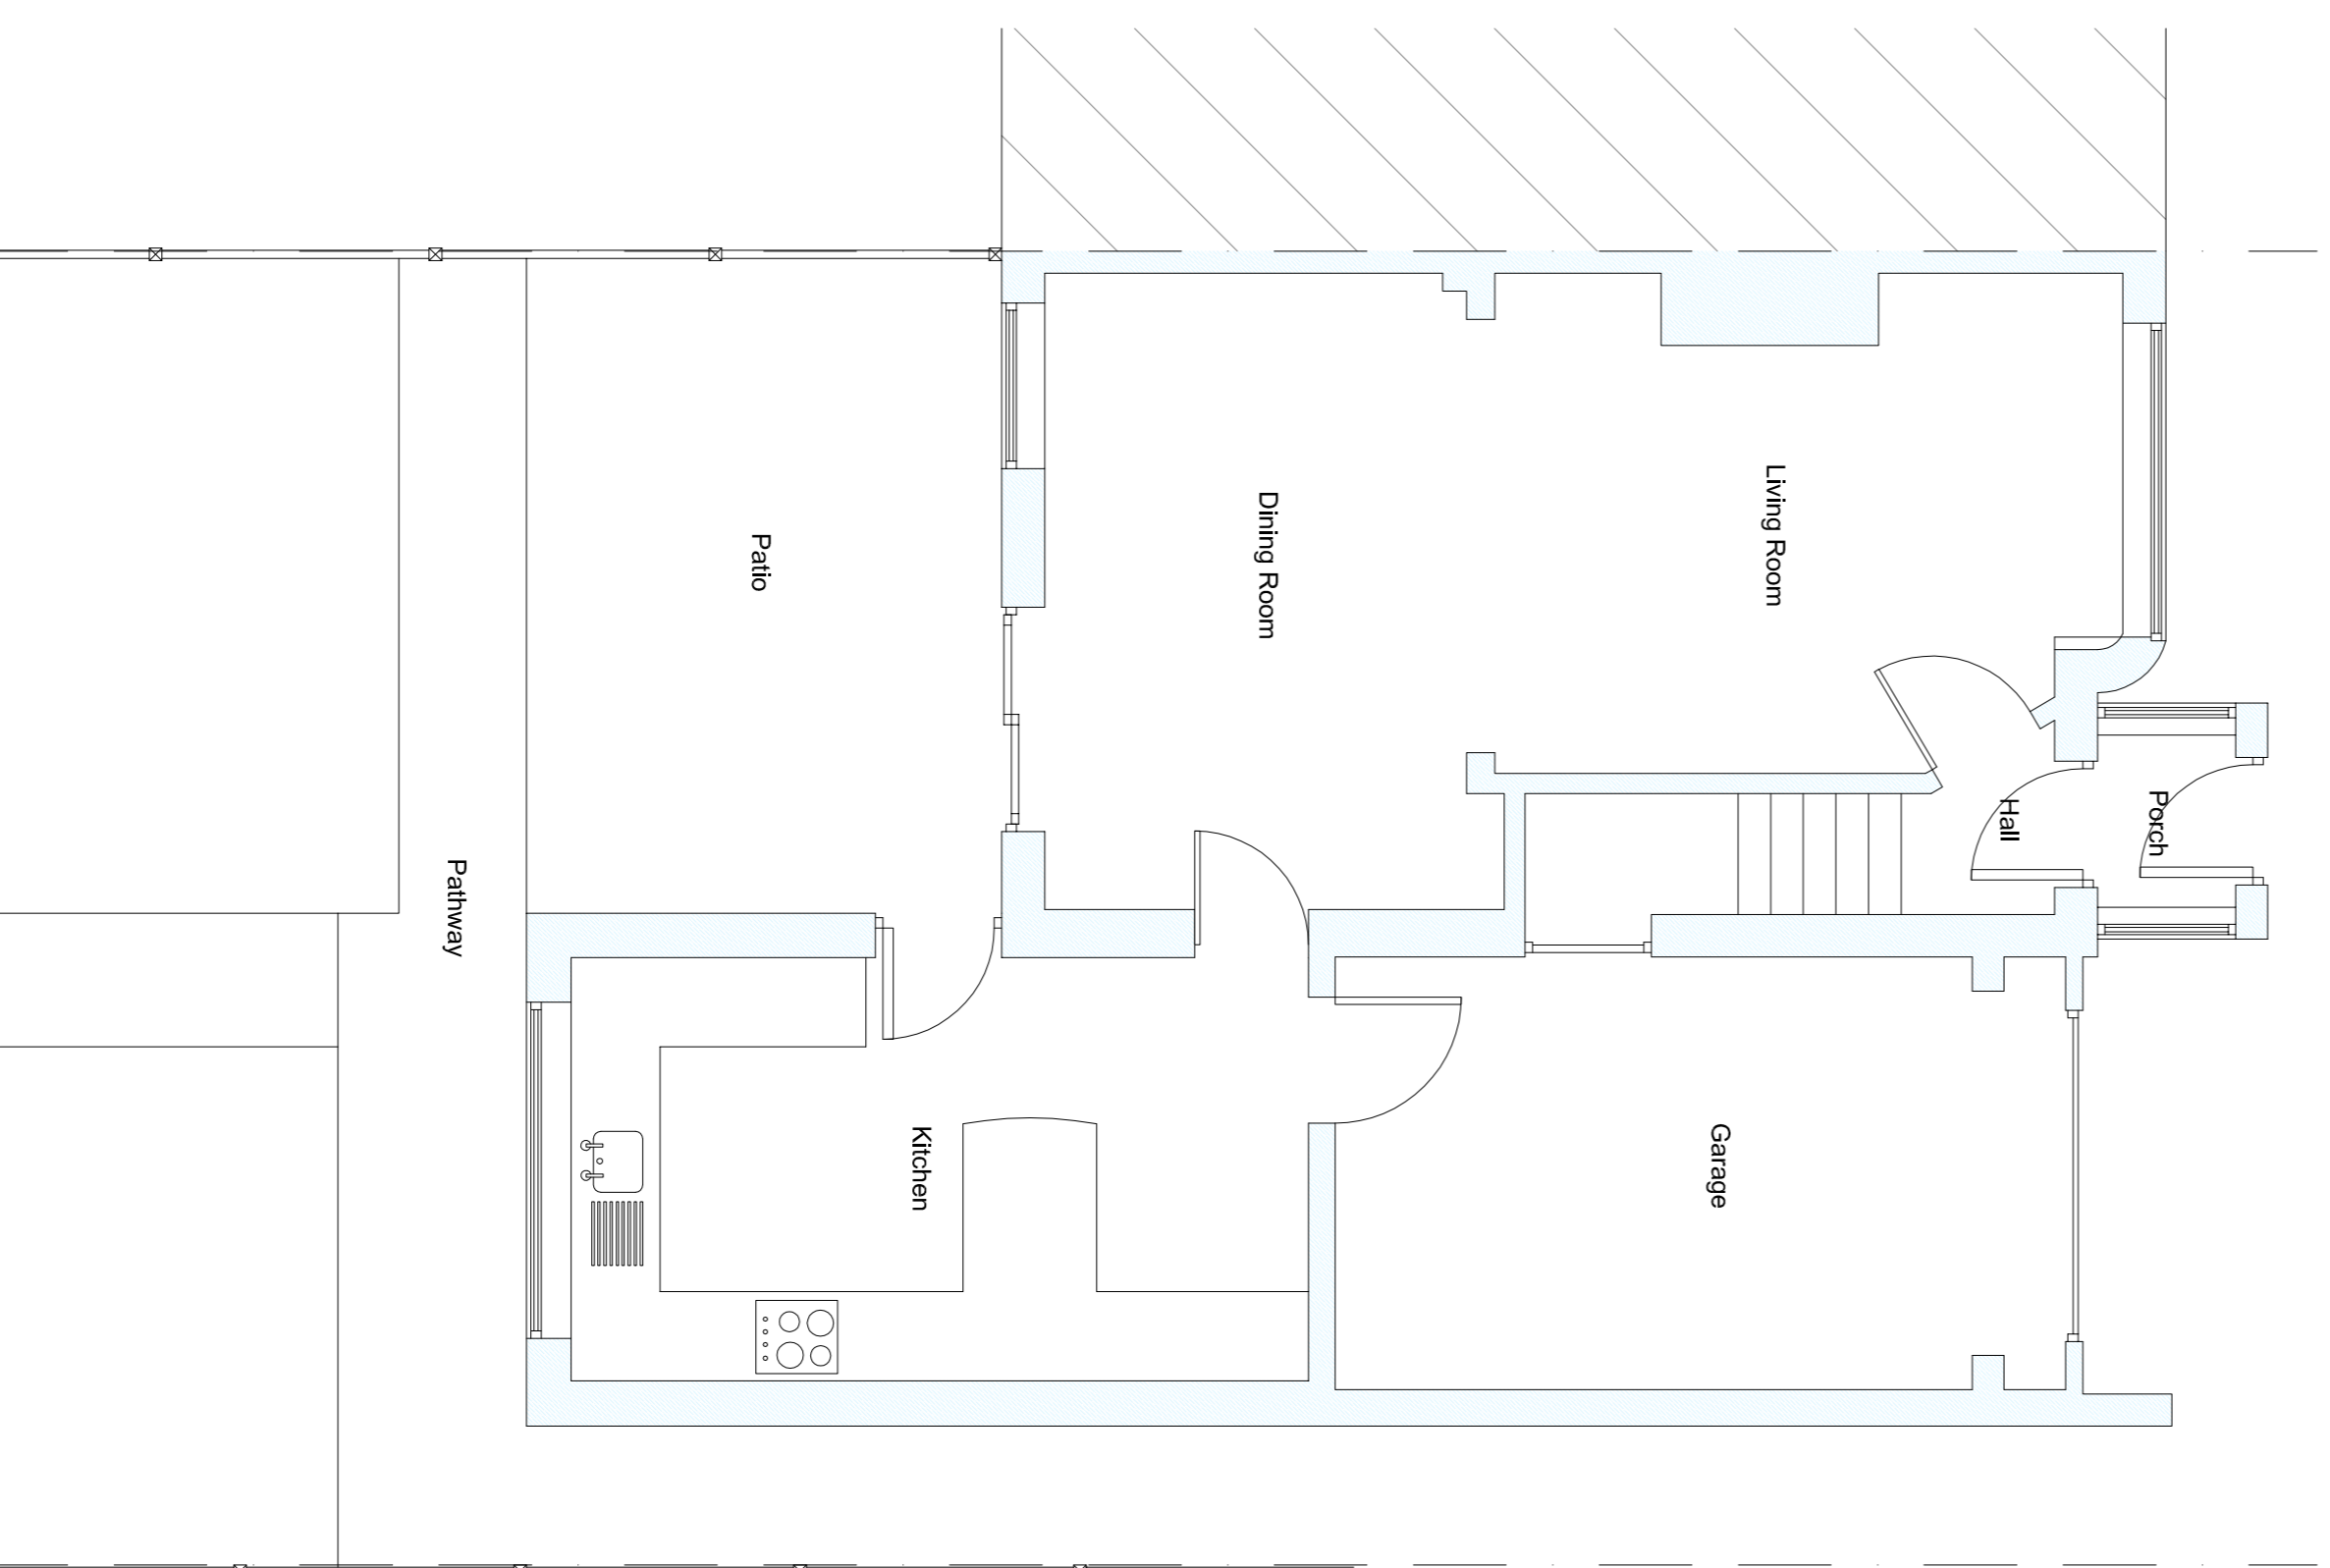

EXISTING GROUND FLOOR PLAN

notes :

This drawing is for the purpose of obtaining **Planning Permission** only and is not to be used as working drawings. The drawings do not take into account any structural elements or calculations which must be obtained from a qualified Structural Engineer. Staircase design to be confirmed by a manufacturer. HB Drawing Services Ltd are not liable for changes that have to be made during the construction period from planning drawings.

All dimensions are approximate

Do not scale off this drawing if photocopied.
Only written dimensions to be taken.

HB Drawing Services

41 Kirkcraff
Wigginton
York
North Yorkshire
YO32 2GH

t: 01904 789167
m: 07891 239722
email: howardhenry@talktalk.net

project
**Conservatory to the rear at:
1 Lawnswood Drive
York**

client
Andrew Village

drawing
Existing

scale	sheet size
1:50 / 100	A1
date	drawn
11 / 2023	HB
	checked

drawing no
3359 / 01

The design is the property and copyright of HB Drawing Services. Any violation or unauthorised reproduction of copyright can result in prosecution.

Only written dimensions to be taken. Do not scale off this drawing.