



0 1 2 3 4 5 10

SCALE BAR 1:100

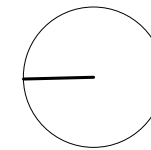

NORTH

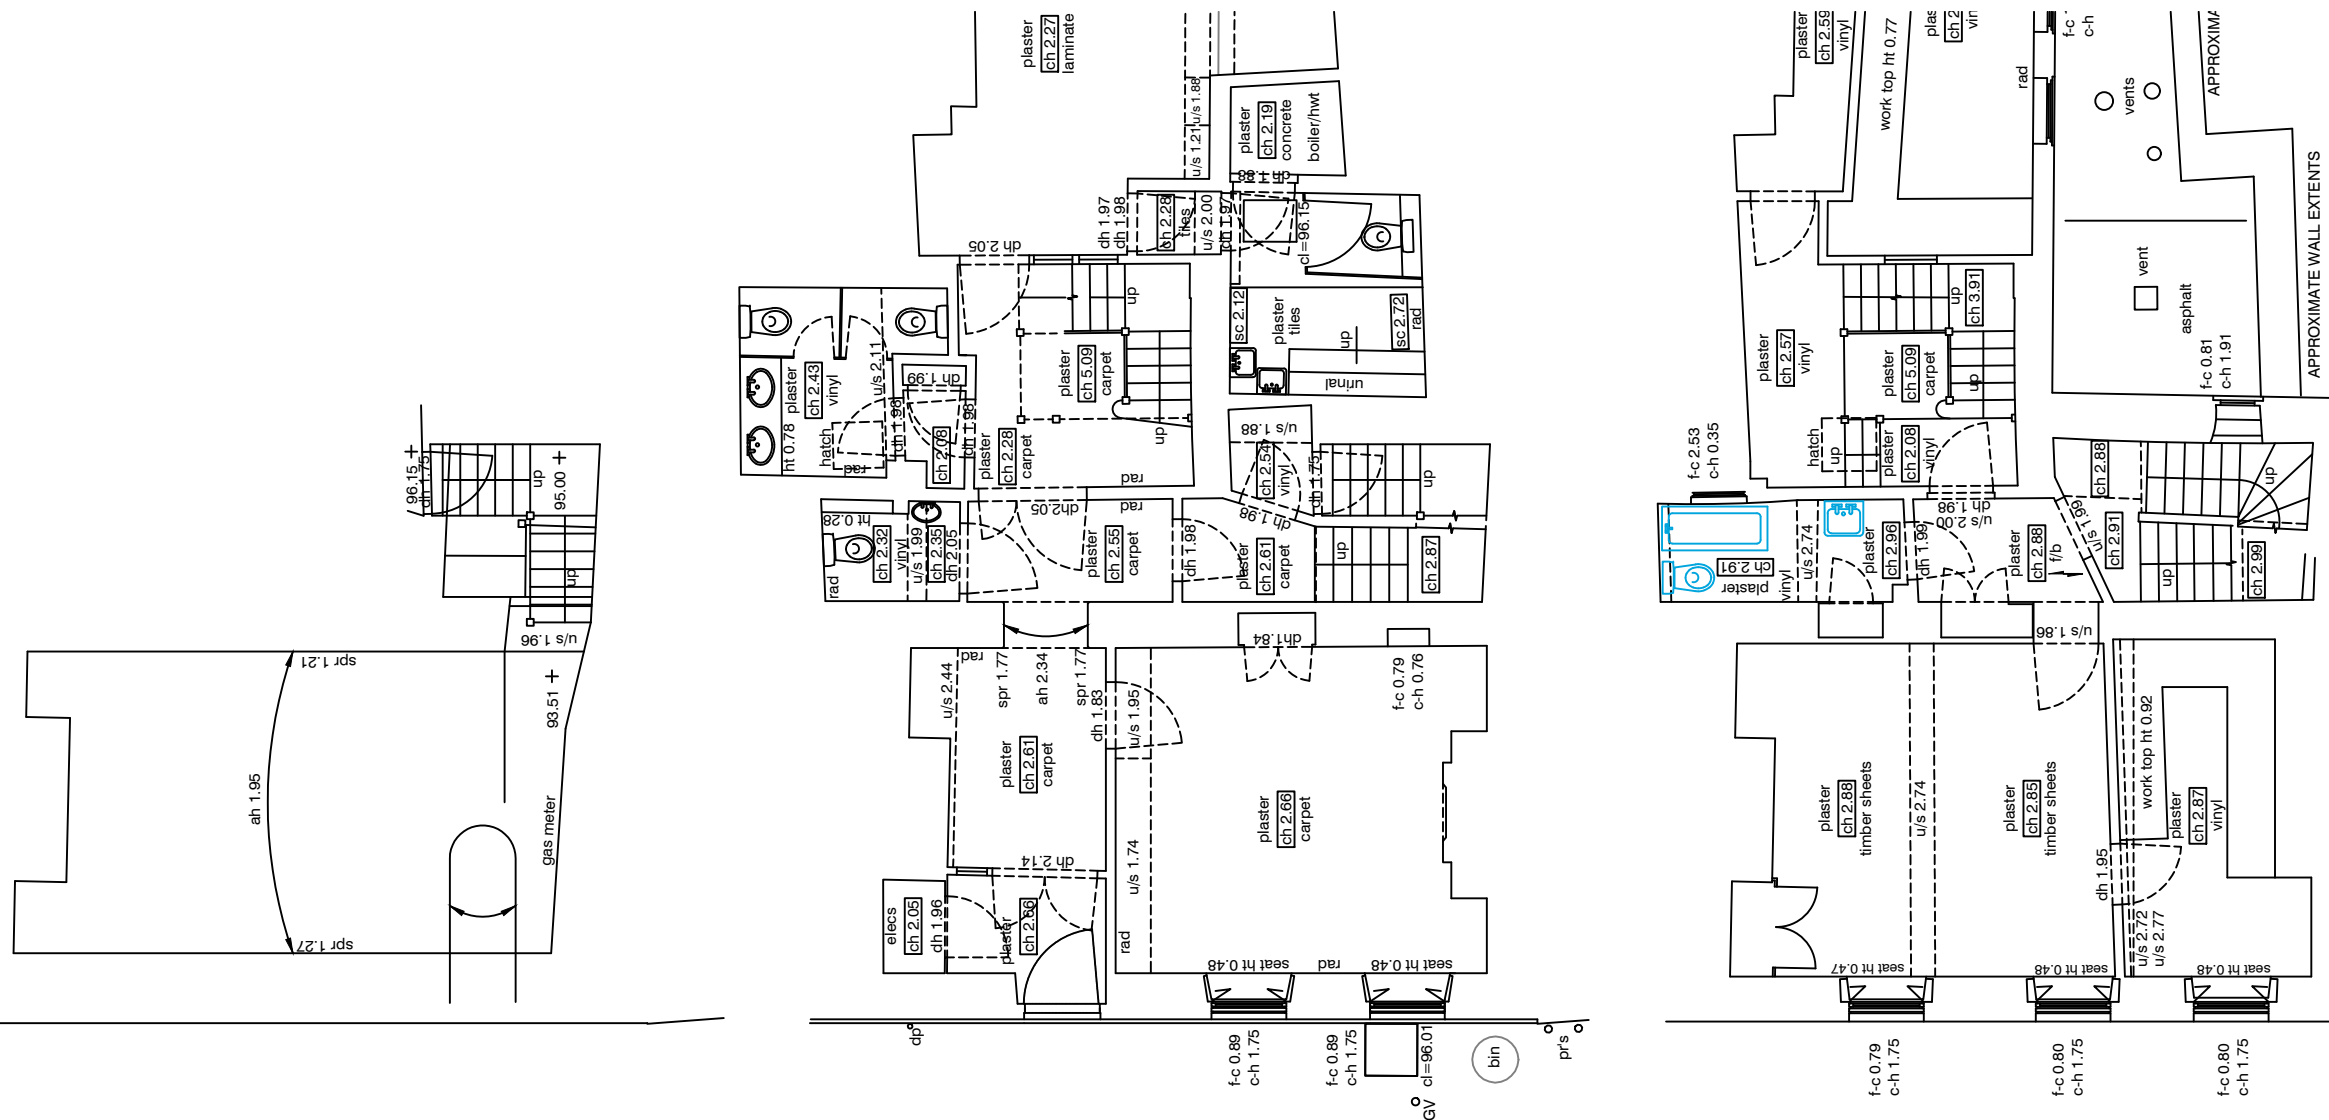

EXISTING FIRST FLOOR PLAN

This drawing is copyright of Lewis Property Woodstock Ltd., reproduction is only to take place with written authority.

Job Title: 44 Oxford Street, Woodstock, OX20 1TT

Drawing Title: EXISTING Ground + First Floor Plans

Drawing No.: 149_EP001_01

Date: May 2023

Scale: 1:100 @A3