


SECOND FLOOR PLAN

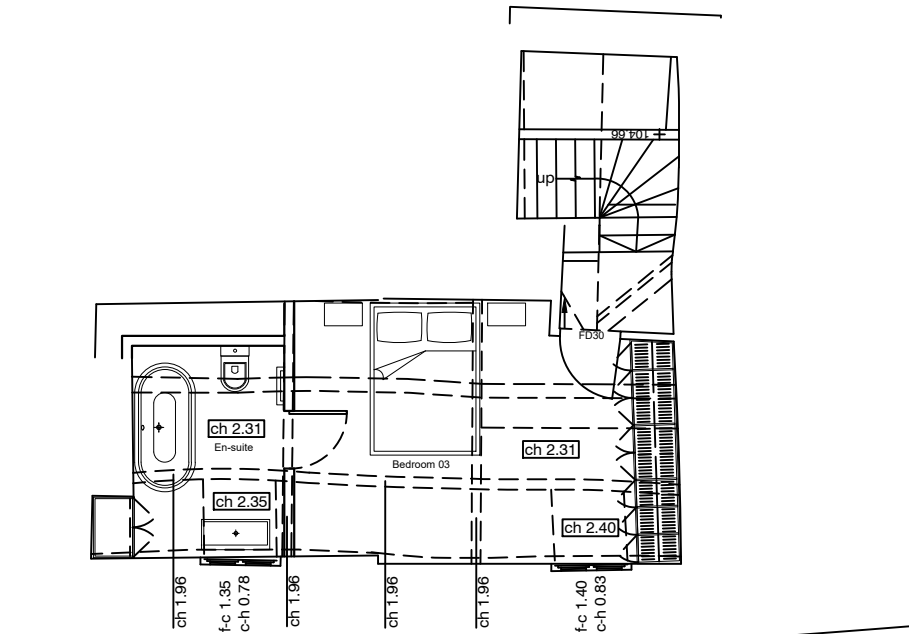

THIRD FLOOR PLAN

This drawing is copyright of Lewis Property Woodstock Ltd., reproduction is only to take place with written authority.

Job Title: 44 Oxford Street,
Woodstock, OX20 1TT

Drawing Title: PROPOSED
Second + Third Floor Plans

Drawing No.: 149_PP006_01

Date: May 2023

Scale: 1:100 @A3