




SCALE BAR 1:100

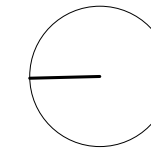


NORTH

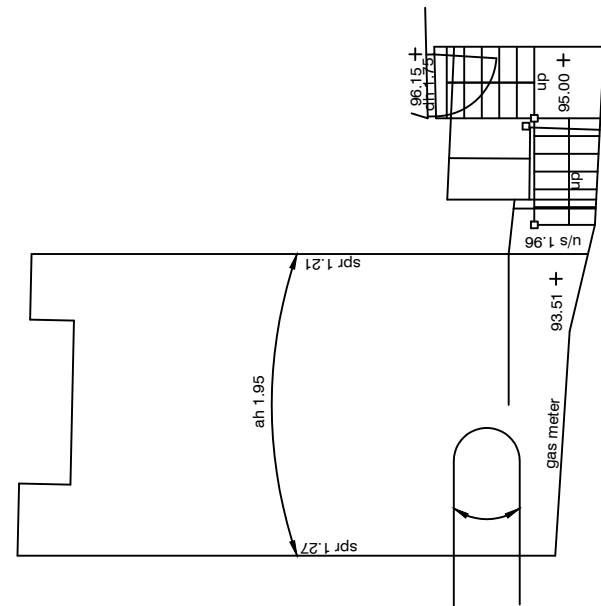

PROPOSED LOWER GROUND FLOOR PLAN

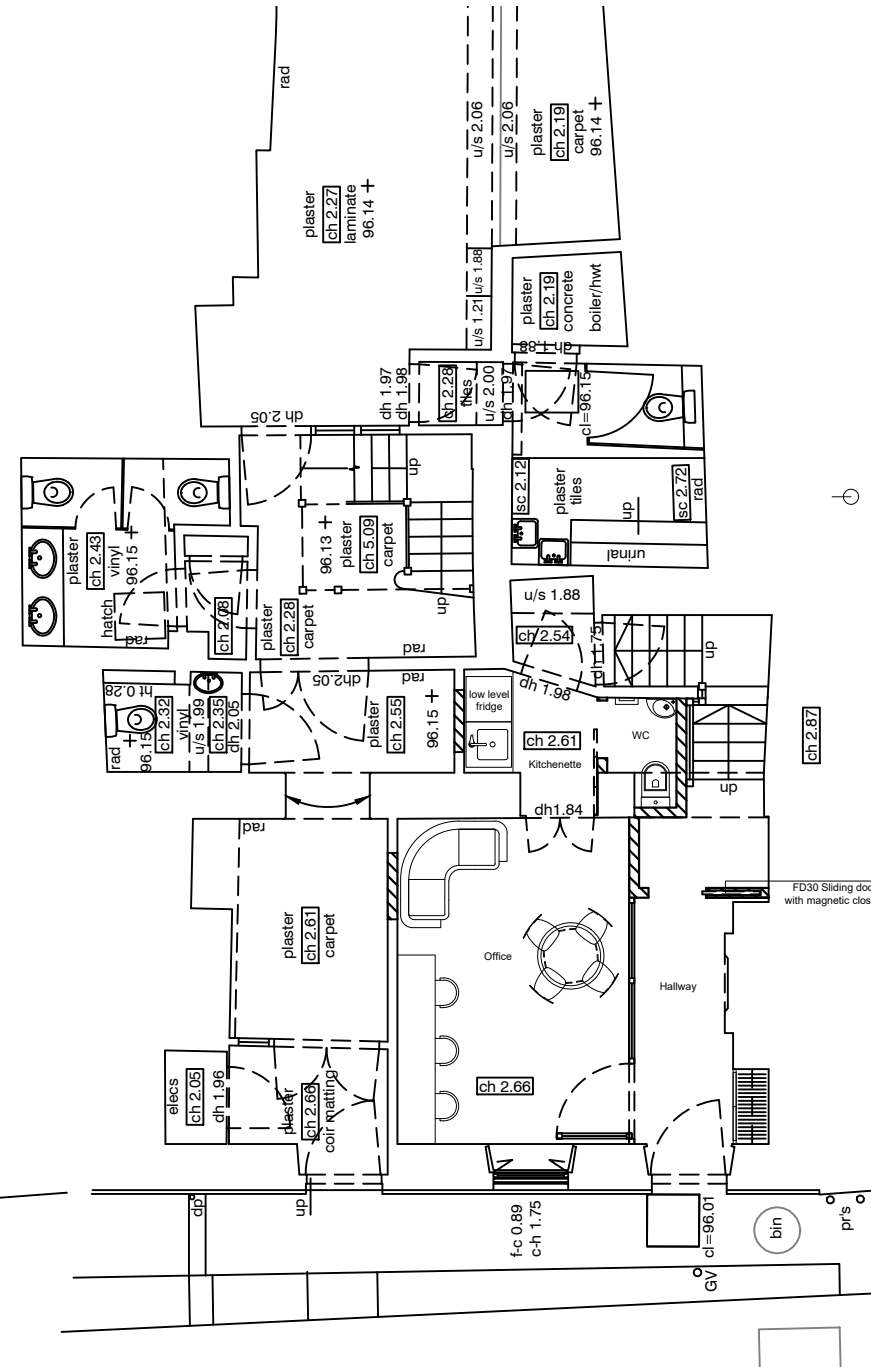

PROPOSED GROUND FLOOR PLAN

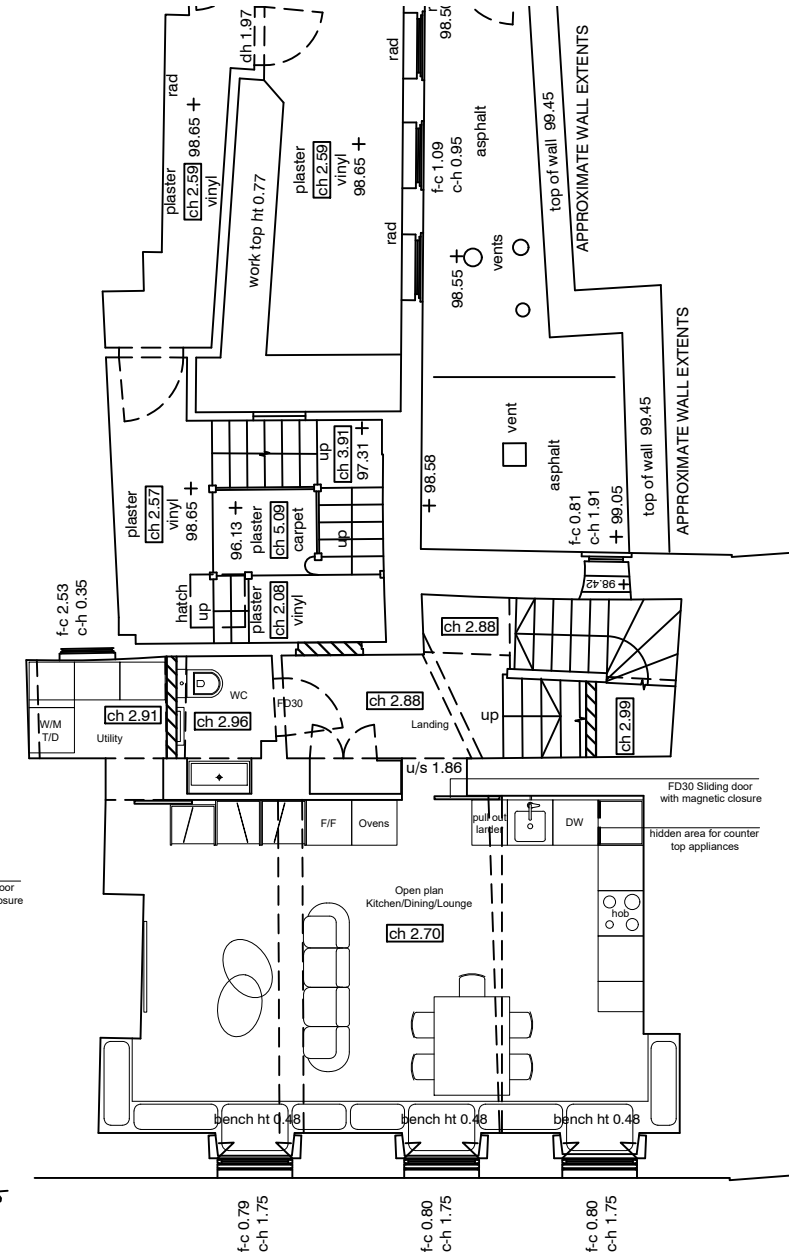

PROPOSED FIRST FLOOR PLAN

This drawing is copyright of Lewis Property Woodstock Ltd., reproduction is only to take place with written authority.

Job Title: 44 Oxford Street, Woodstock, OX20 1TT

Drawing Title: PROPOSED Lower Ground, Ground + First Floor Plans

Drawing No.: 149_PP005_02

Date: May 2023

Scale: 1:100 @A3