




SCALE BAR 1:100

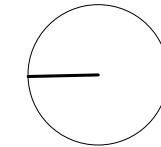

NORTH

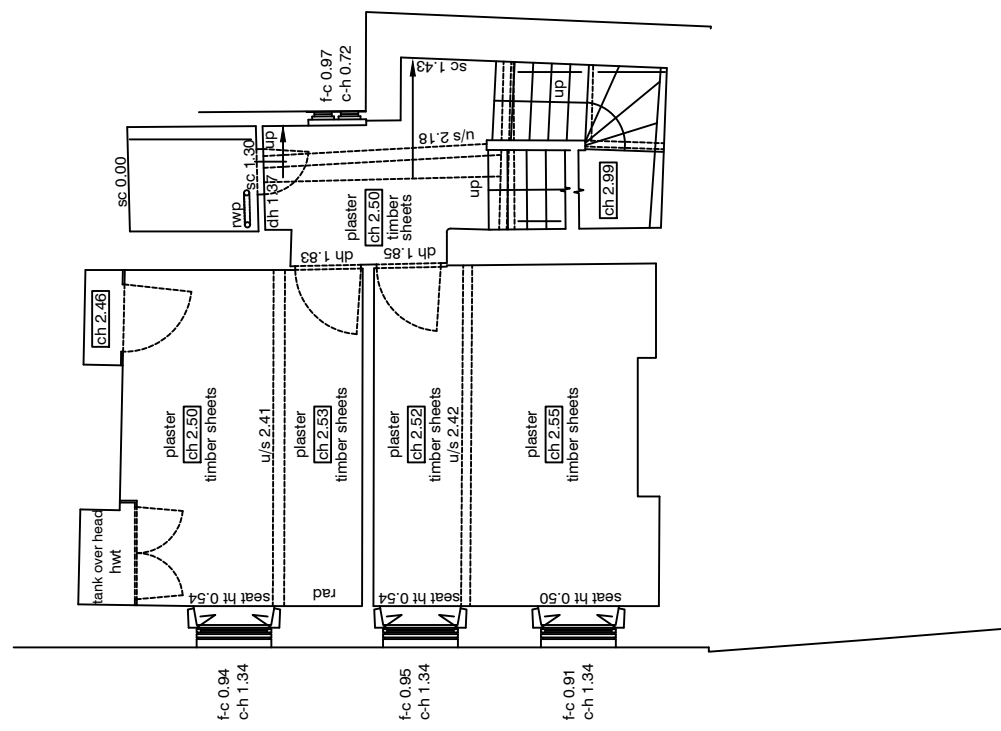

EXISTING SECOND FLOOR PLAN

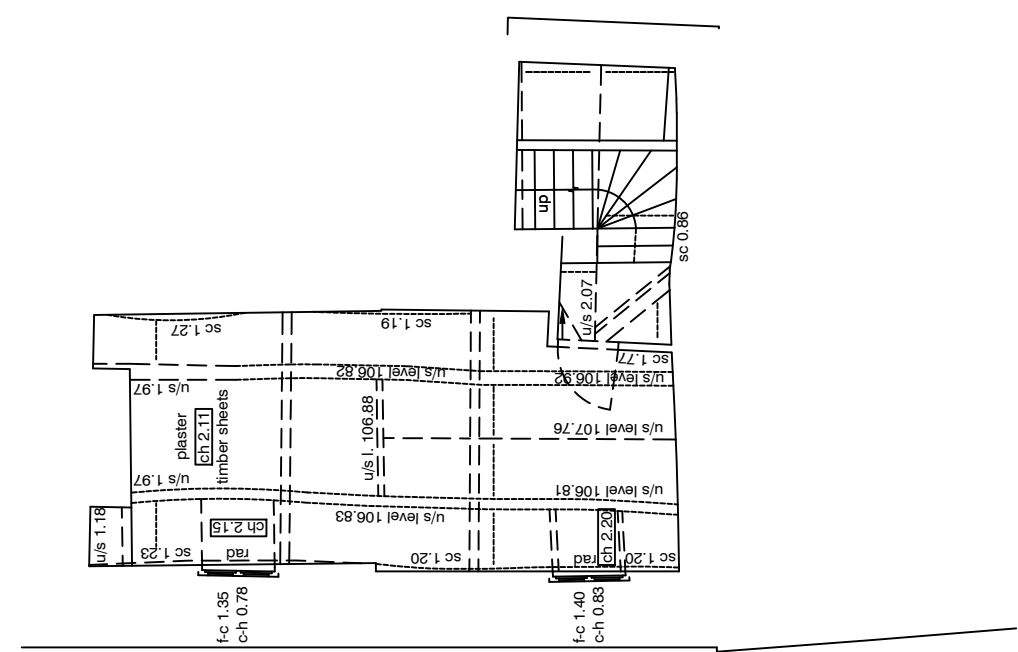

EXISTING THIRD FLOOR PLAN

*This drawing is copyright of Lewis Property Woodstock Ltd., reproduction is only to take place with written authority.*

Job Title: 44 Oxford Street, Woodstock, OX20 1TT

Drawing Title: EXISTING Second + Third Floor Plans

Drawing No.: 149\_EP002\_01

Date: May 2023

Scale: 1:100 @A3