

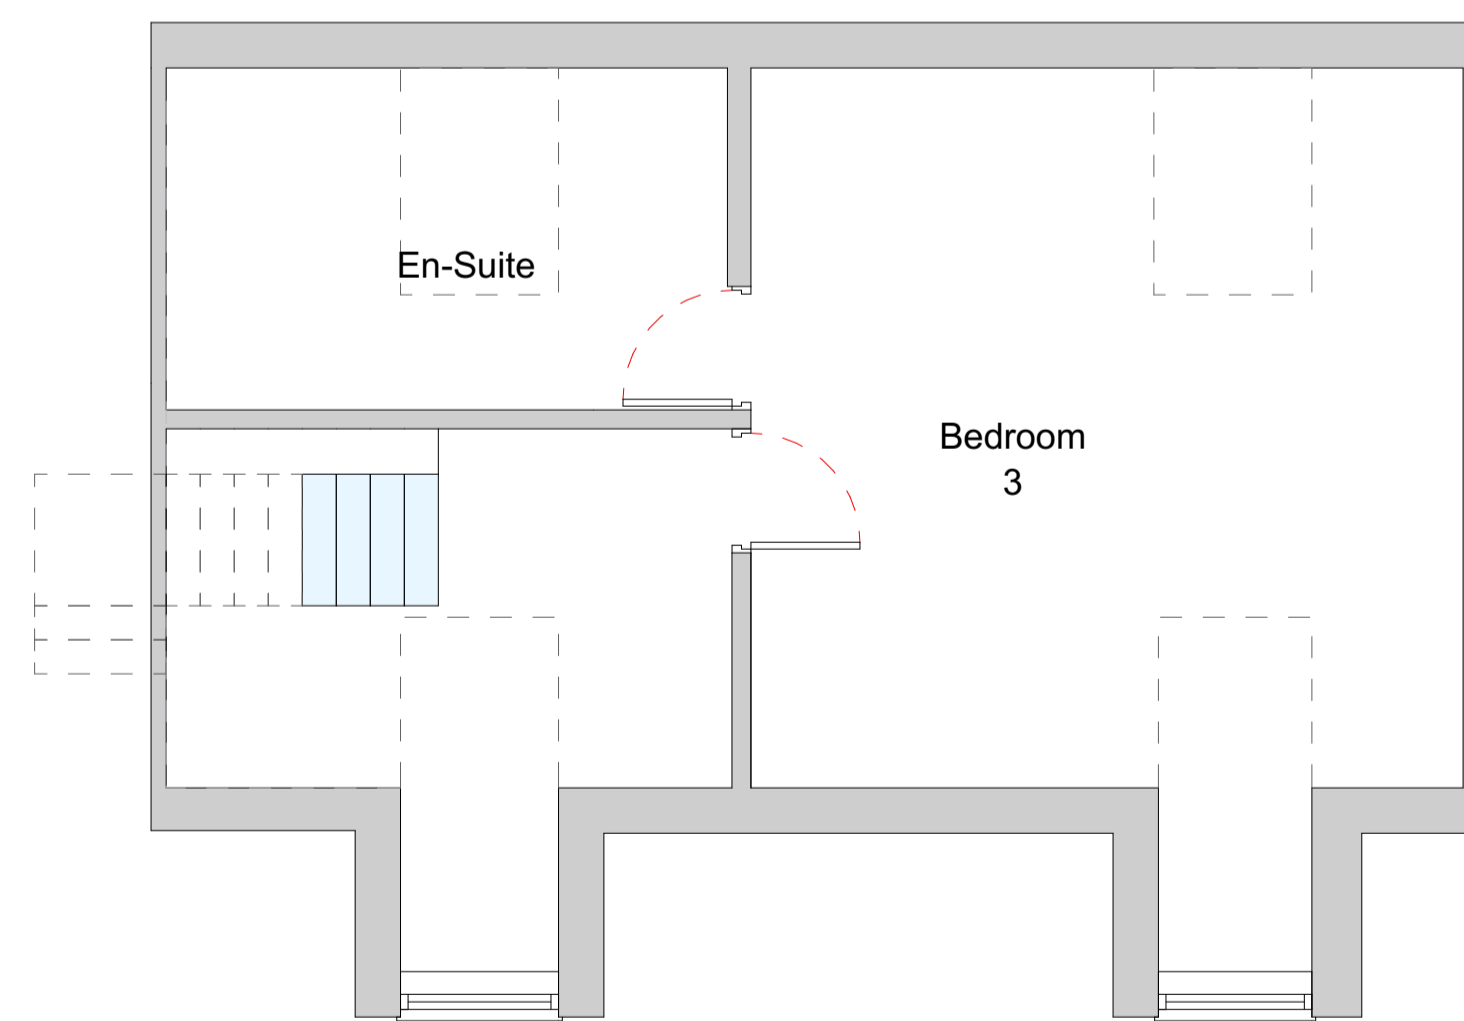


Proposed First Floor Plan

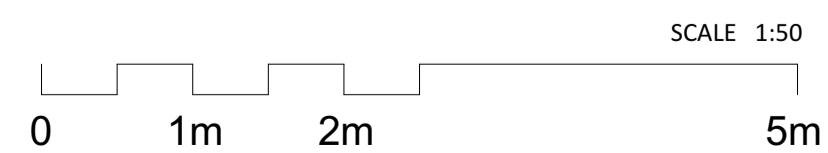

Proposed Second Floor Plan

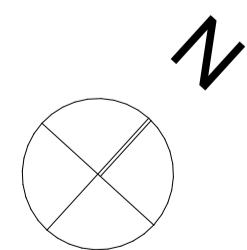

A - 11/23 Windows in master bedroom omitted.

Rev. Date. Description.
All dimensions are not to be scaled from this drawing.
All dimensions and sizes to be verified on site.
This drawing is subject to copyright and is not to be reproduced in part or whole without approval from LBCdesign.

LBC Design
Architectural Services
15 School Lane,
Stellensdale,
Lancashire,
WN88EH
t: 01695 717299
m: 07734 387384
e: lukecoving911@gmail.com

Job.
**Extensions / Alterations
Hilltop House,
Rainford**

Title.
Proposed First and Second Floor Plans

Client.
Mr. R. Melia

Scale @ A1.
1:50

| | | |
|---------------------|----------------------|-----------------------|
| Drawn. LC | Checked. - | Date. 08/23 |
|---------------------|----------------------|-----------------------|

| | | |
|-----------------------------|--------------------------|------------------|
| Job No. 2023-1064 | Dwg. No. G02-A | Rev. A |
|-----------------------------|--------------------------|------------------|