




Existing Ground Floor Plan



Existing Second Floor Plan

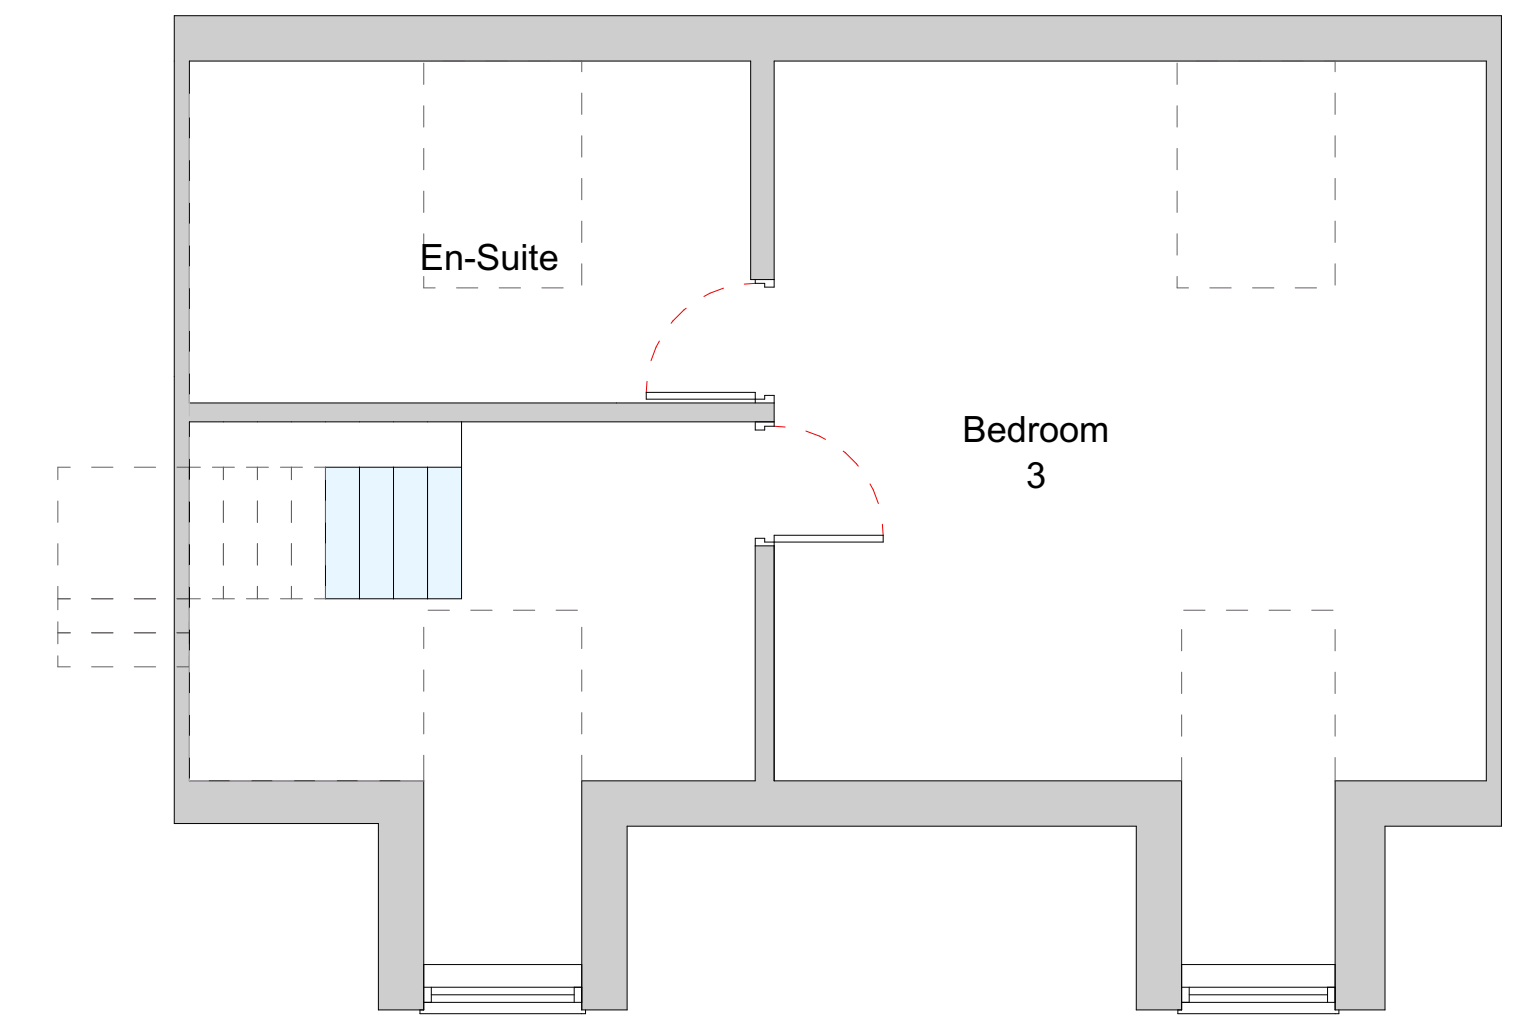

Existing First Floor Plan

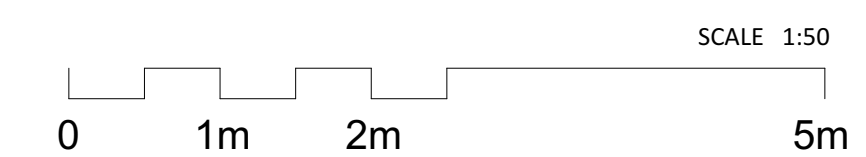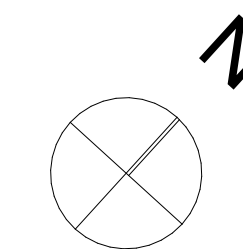

Rev. Date. Description.  
 Dimensions are not to be scaled from this drawing.  
 All dimensions and sizes to be verified on site.  
 This drawing is subject to copyright and  
 is not to be reproduced in part or whole without approval from  
 LBCdesign.

**LBC Design**  
 Architectural Services  
 15 School Lane,  
 Stelmensdale,  
 Lancashire,  
 WN88EH  
 t: 01695 717299  
 m: 07734 387384  
 e: lukecoving11@gmail.com

Job. **Extensions / Alterations  
 Hilltop House,  
 Rainford**

Title. **Existing Floor Plans**

Client. **Mr. R. Melia**

Scale @ A1. **1:50**

Drawn. <b>LC</b>	Checked. <b>-</b>	Date. <b>08/23</b>
------------------	-------------------	--------------------

Job No. <b>2023-1064</b>	Dwg. No. <b>A01</b>	Rev. <b>-</b>
--------------------------	---------------------	---------------