




FRONT ELEVATION




RIGHT SIDE ELEVATION



FRONT ELEVATION

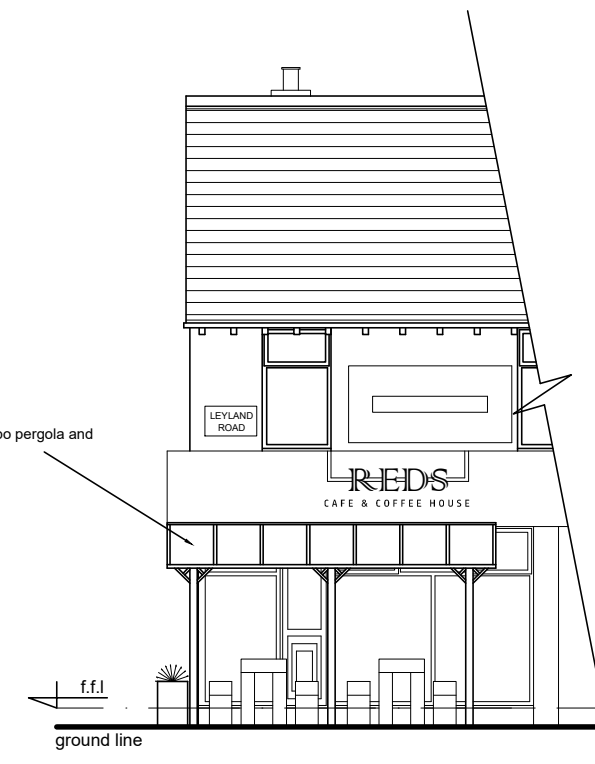


RIGHT SIDE ELEVATION

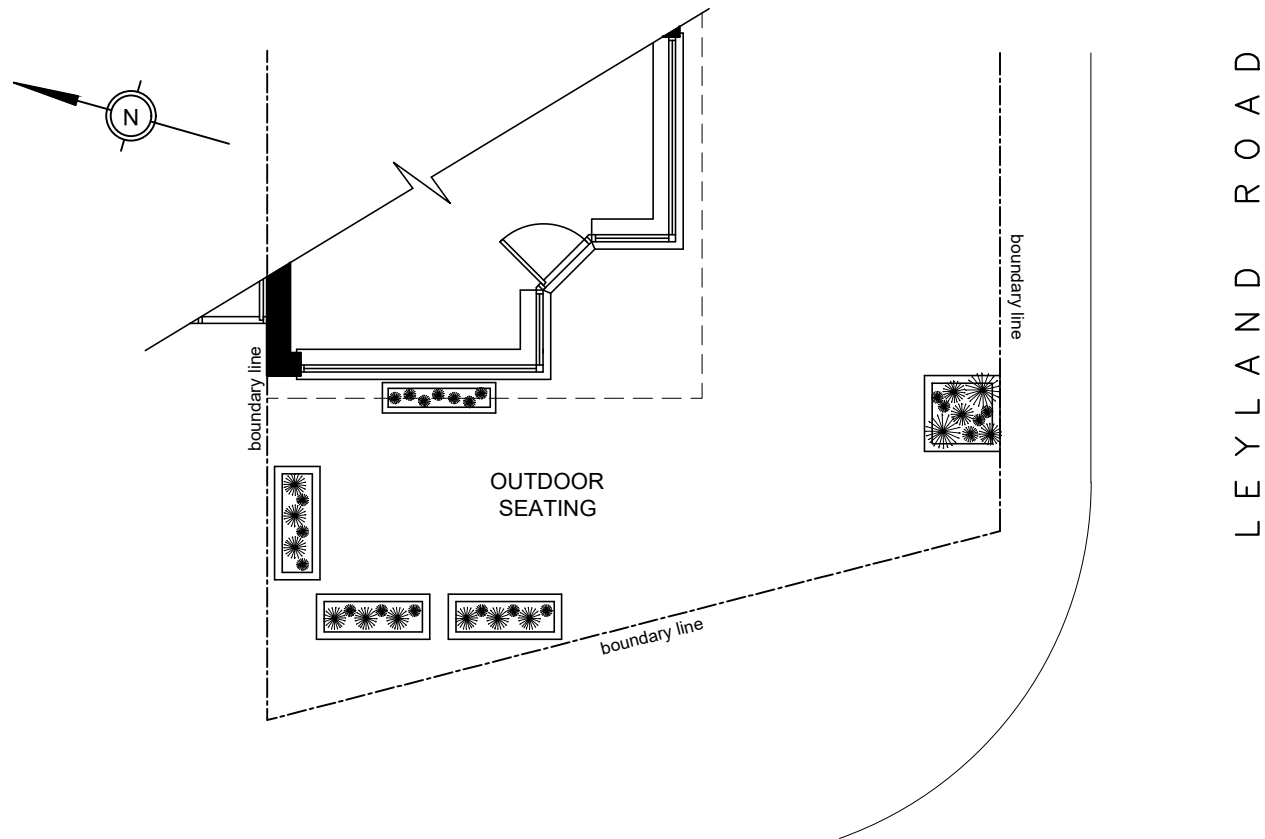

SITE BLOCK / GROUND FLOOR PLAN

1:100 scale bar 0 1 2 3 4 5metres

# EXISTING PLAN & ELEVATIONS

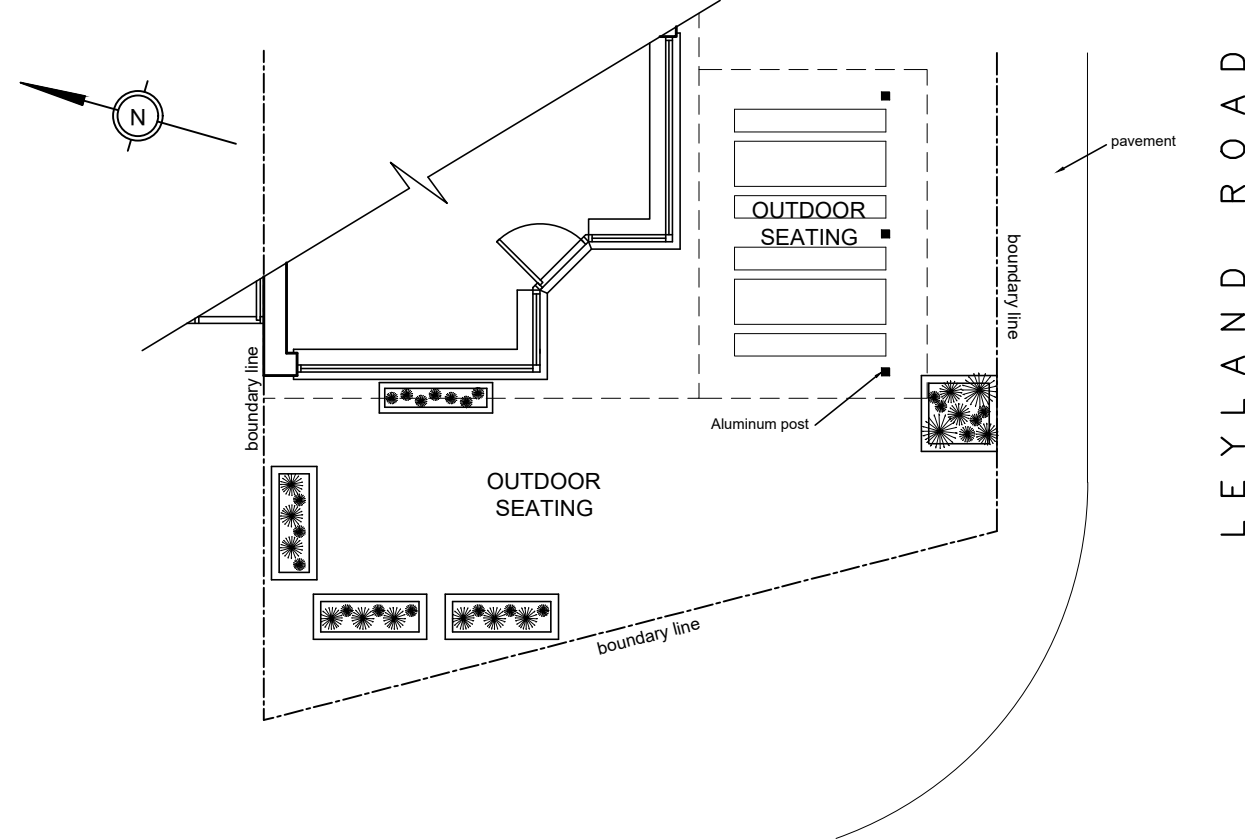

SITE BLOCK / GROUND FLOOR PLAN

1:100 scale bar 0 1 2 3 4 5metres

# PROPOSED PLAN & ELEVATIONS

<p><b>RJG</b> Architecture Ltd For All Your Architectural Design Requirements</p>	<p>Project RED'S 21 Church Road Rainford</p>	
	<p>Dwg Title Existing &amp; Proposed Plans &amp; Elevations</p>	
<p>Tel : 01744 419 419 e-mail: info@rjgarchitecture.co.uk</p>	<p>Dwg No 0090/SK/101</p>	<p>Rev</p>
<p>1. Figured dimensions to be followed in preference to scale. 2. All dimensions to be checked on site. 3. This drawing remains the copyright of the architect and may not be copied without prior consent.</p>	<p>Drawn by O.G</p>	<p>Scale 1:100</p>
		<p>Date Oct.'22</p>