
 
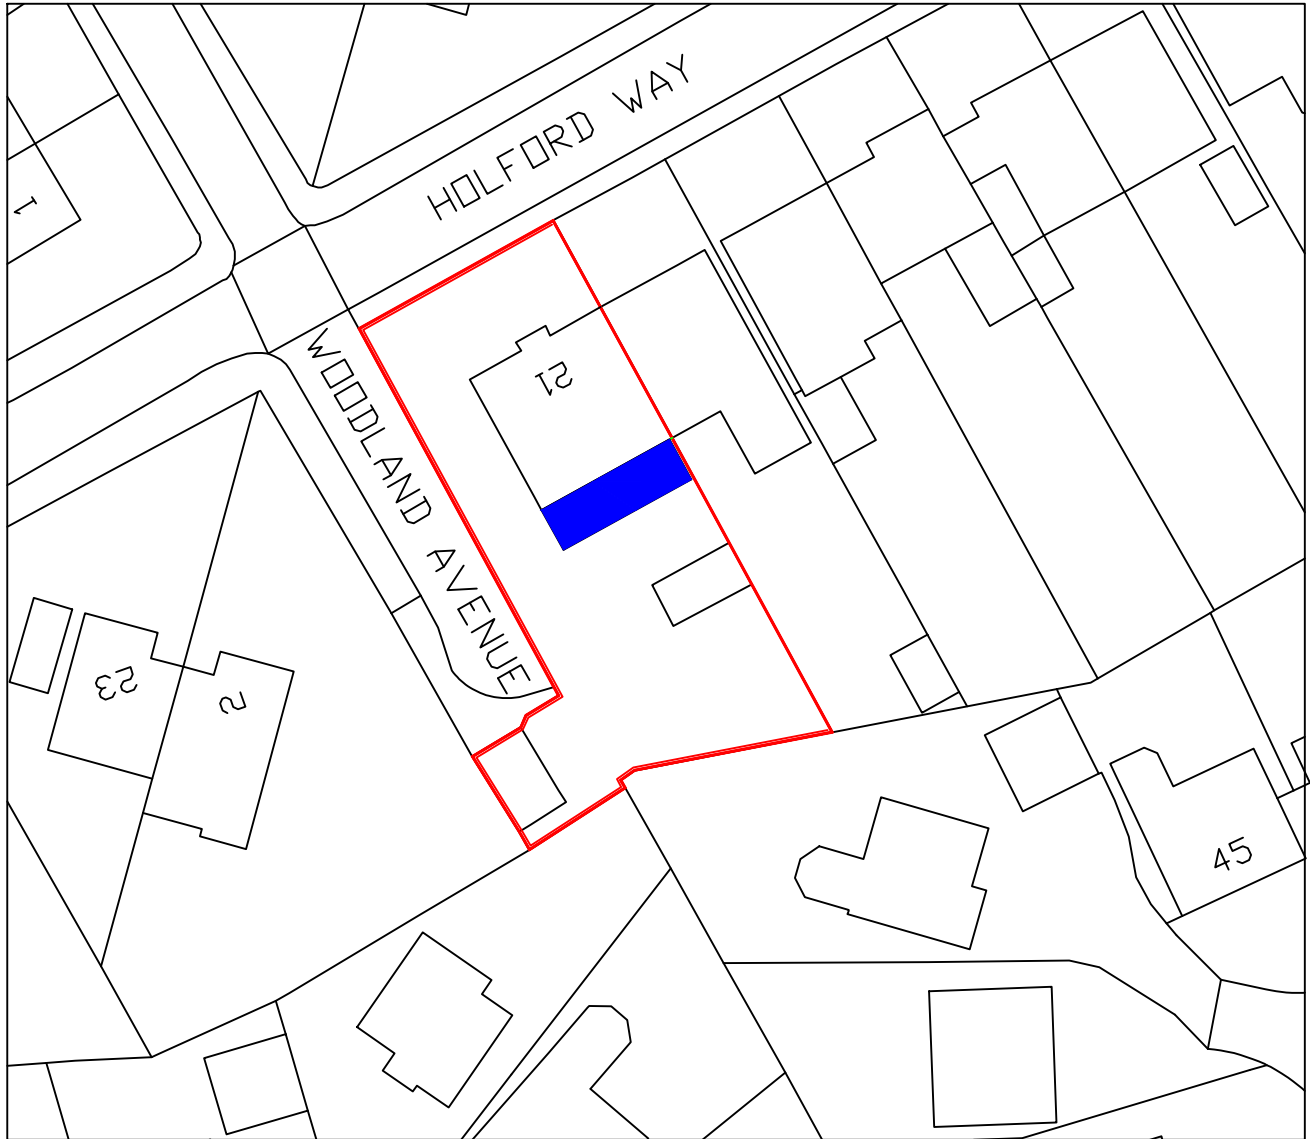



Block Plan

Scale 1:500 @A4

 

Legend

-  Site Boundary
-  Single Storey Extension



Rev.	Description	By	Date
Project Mr N Parr, 21 Holford Way, Newton-le-Willows, WA12 0BZ		Drawing Title Site Plan	
		Drawing No.	Rev.
		Drawn by J.T.D.	Scale 1:500@A4
		Date Oct '23	