






○ Front Elevation
Scale: 1:50

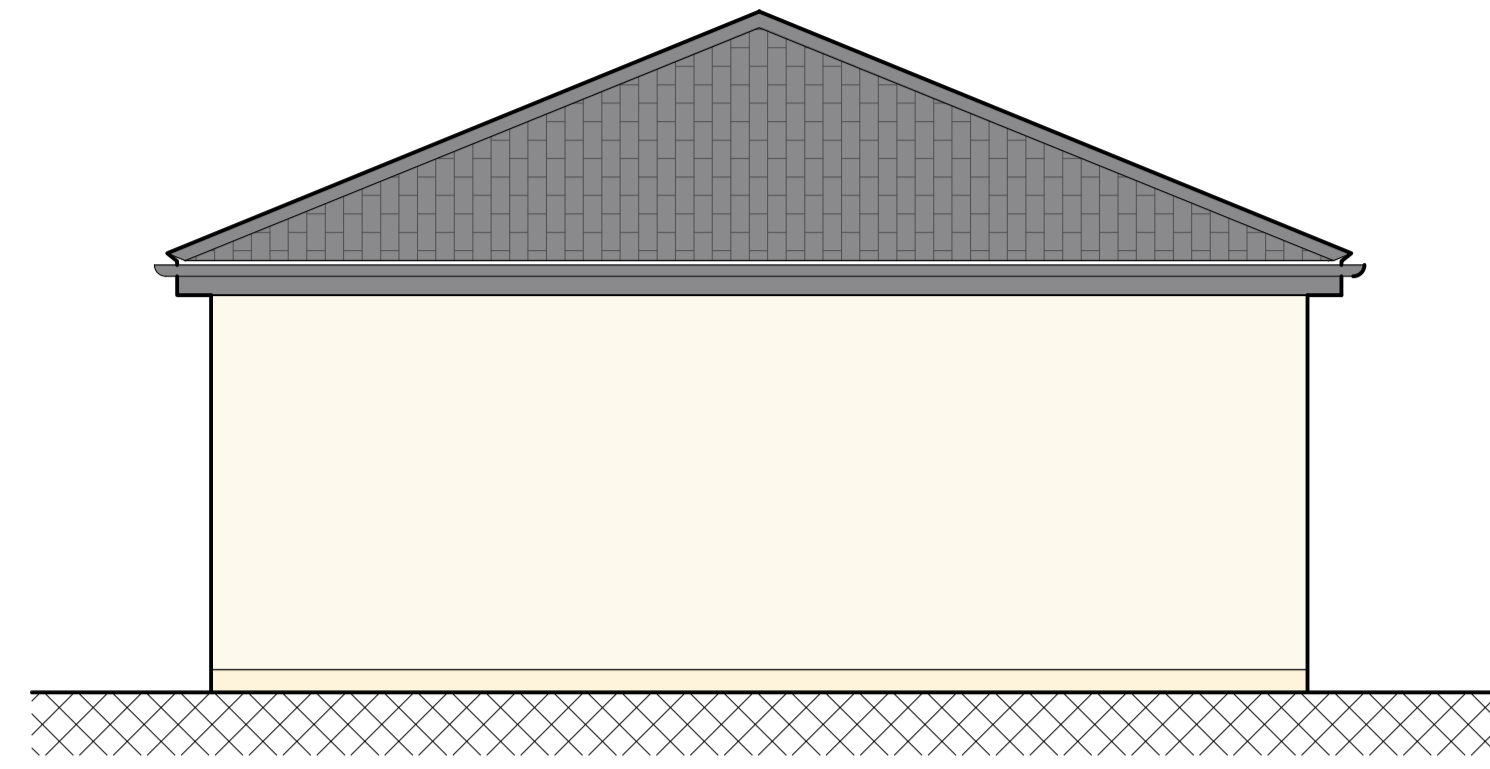


○ Side Elevation
Scale: 1:50

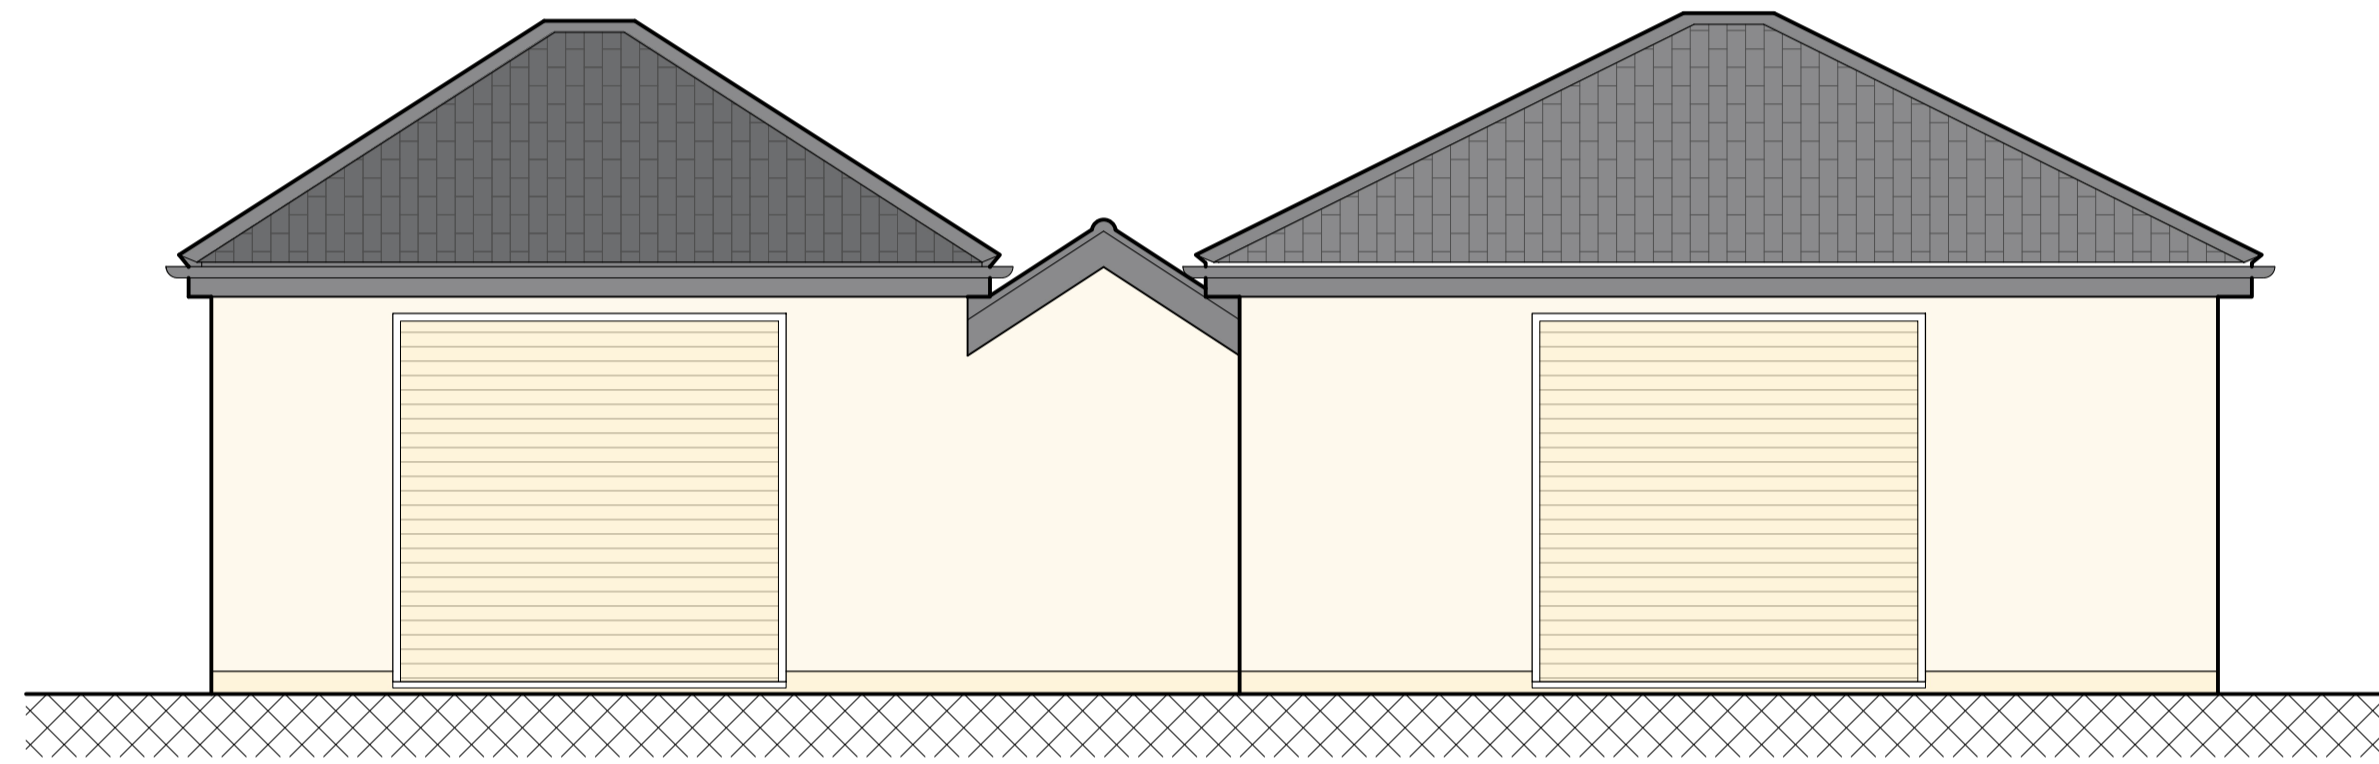


○ Front Elevation
Scale: 1:50

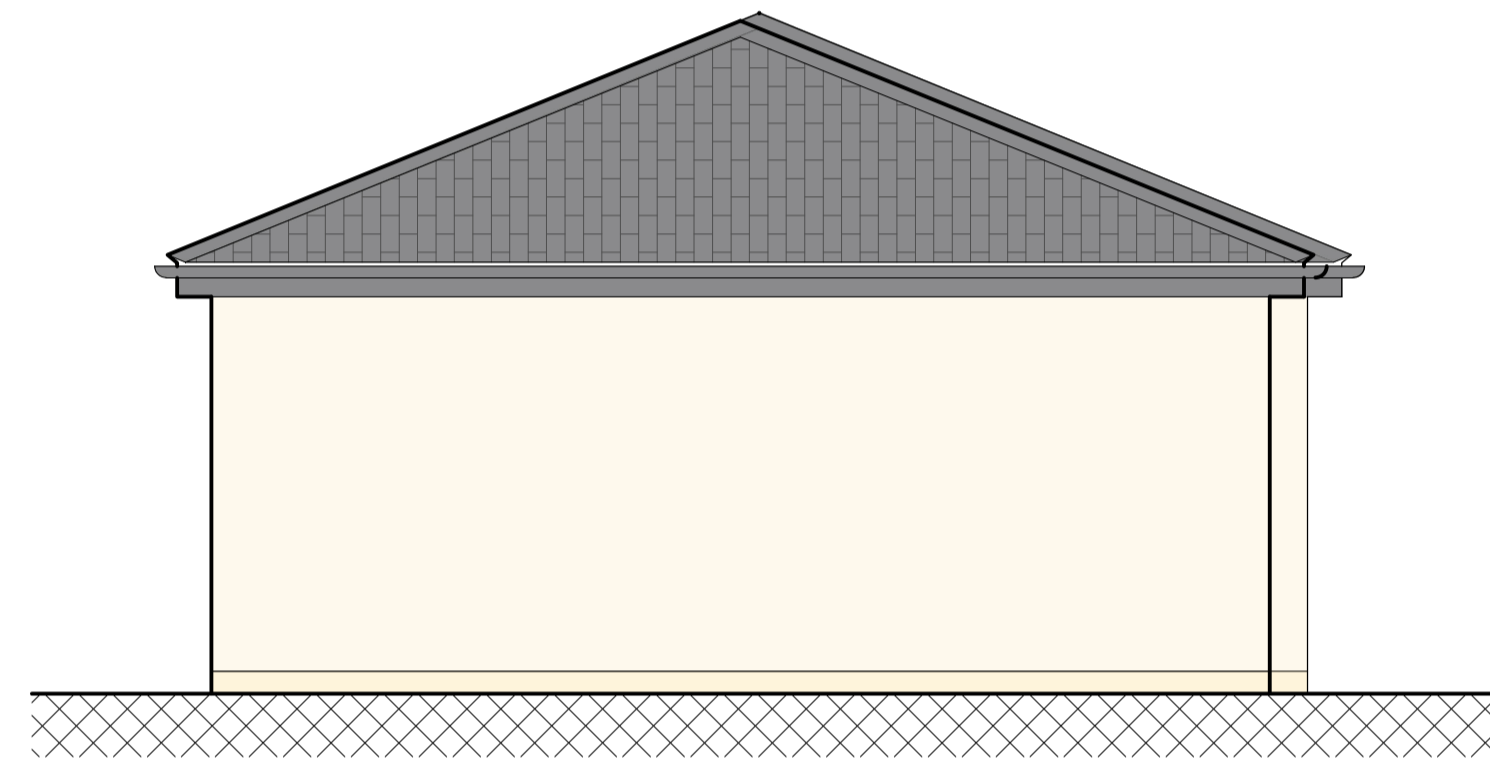

○ Side Elevation
Scale: 1:50

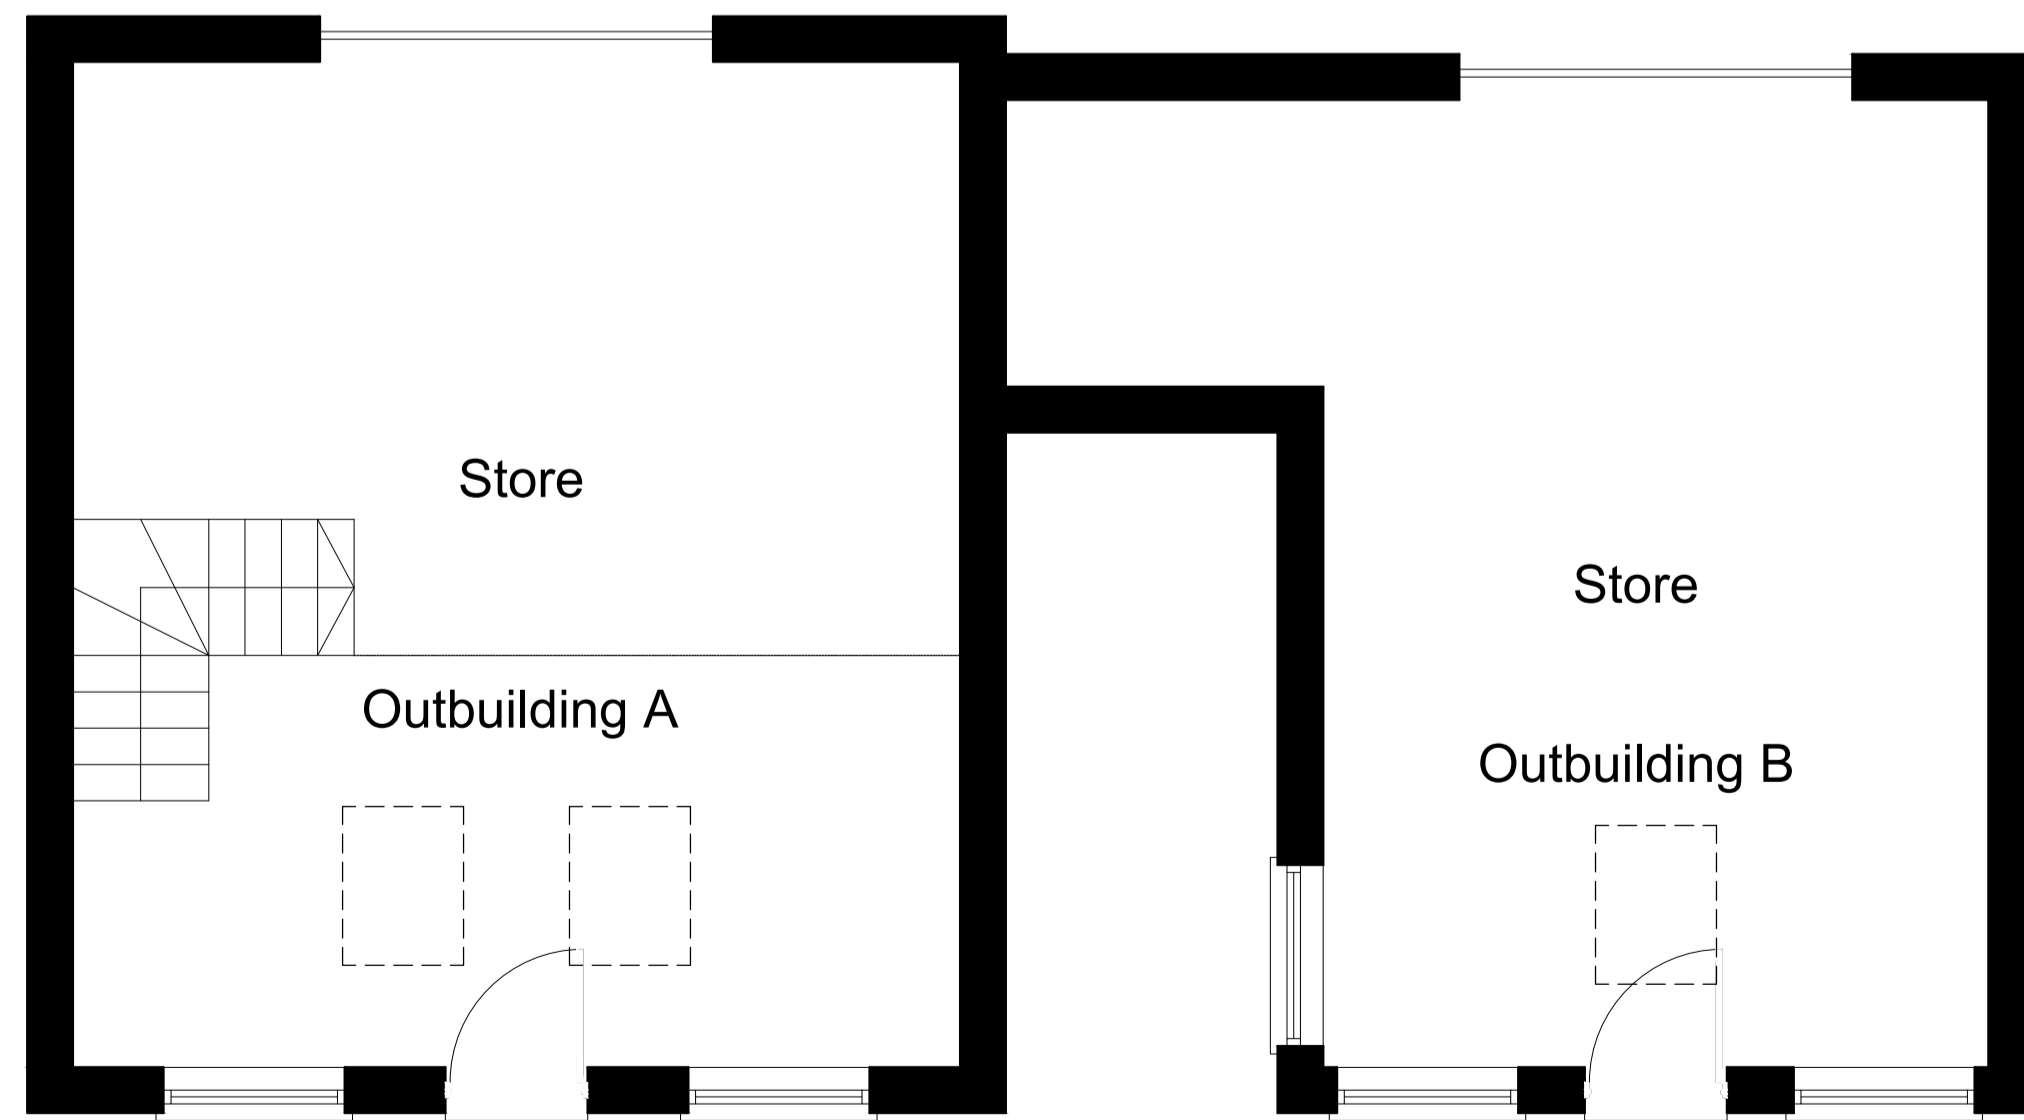

○ Ground Floor Plan
Scale: 1:50

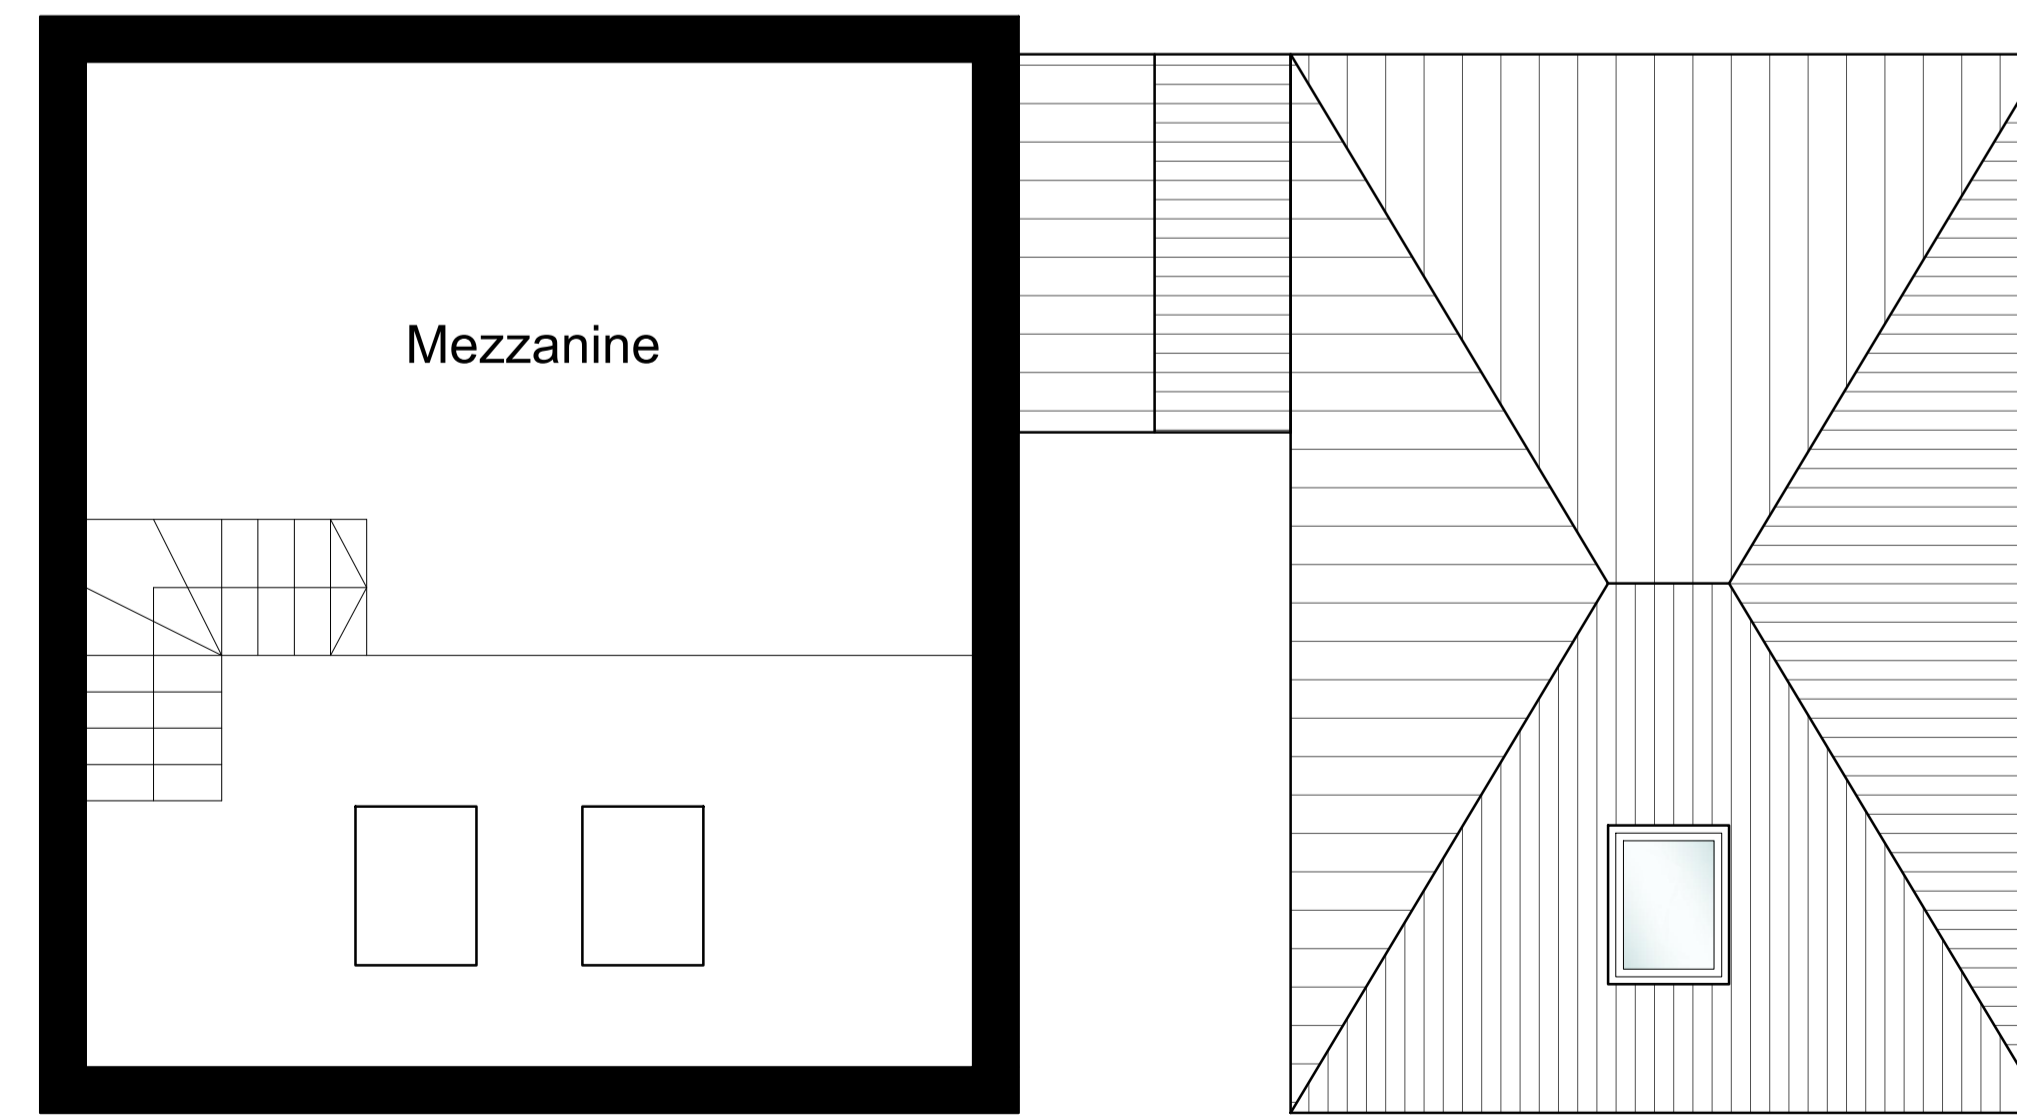

○ First Floor Plan
Scale: 1:50

This drawing is for planning purposes only. Responsibility is not accepted for errors made by others scaling from these plans. All construction information should be taken from figured dimensions only. This drawing is copyright © DEXTER, Building Design Ltd. 2018. All rights reserved.

**PRELIMINARY
DRAWING
NOT FOR
CONSTRUCTION**

| | |
|--------------|--|
| Revision no. | |
| | |
| | |
| | |
| | |

| | |
|-------------|---------------|
| Project No. | 1662 |
| Cad File | 1662_V1.0.dwg |
| Drawn | SCS |
| Checked | JD |
| Date | July 2023 |
| Scale | As Shown @ A1 |
| Title/No. | |

Plans & Elevations

