
 


Demolition

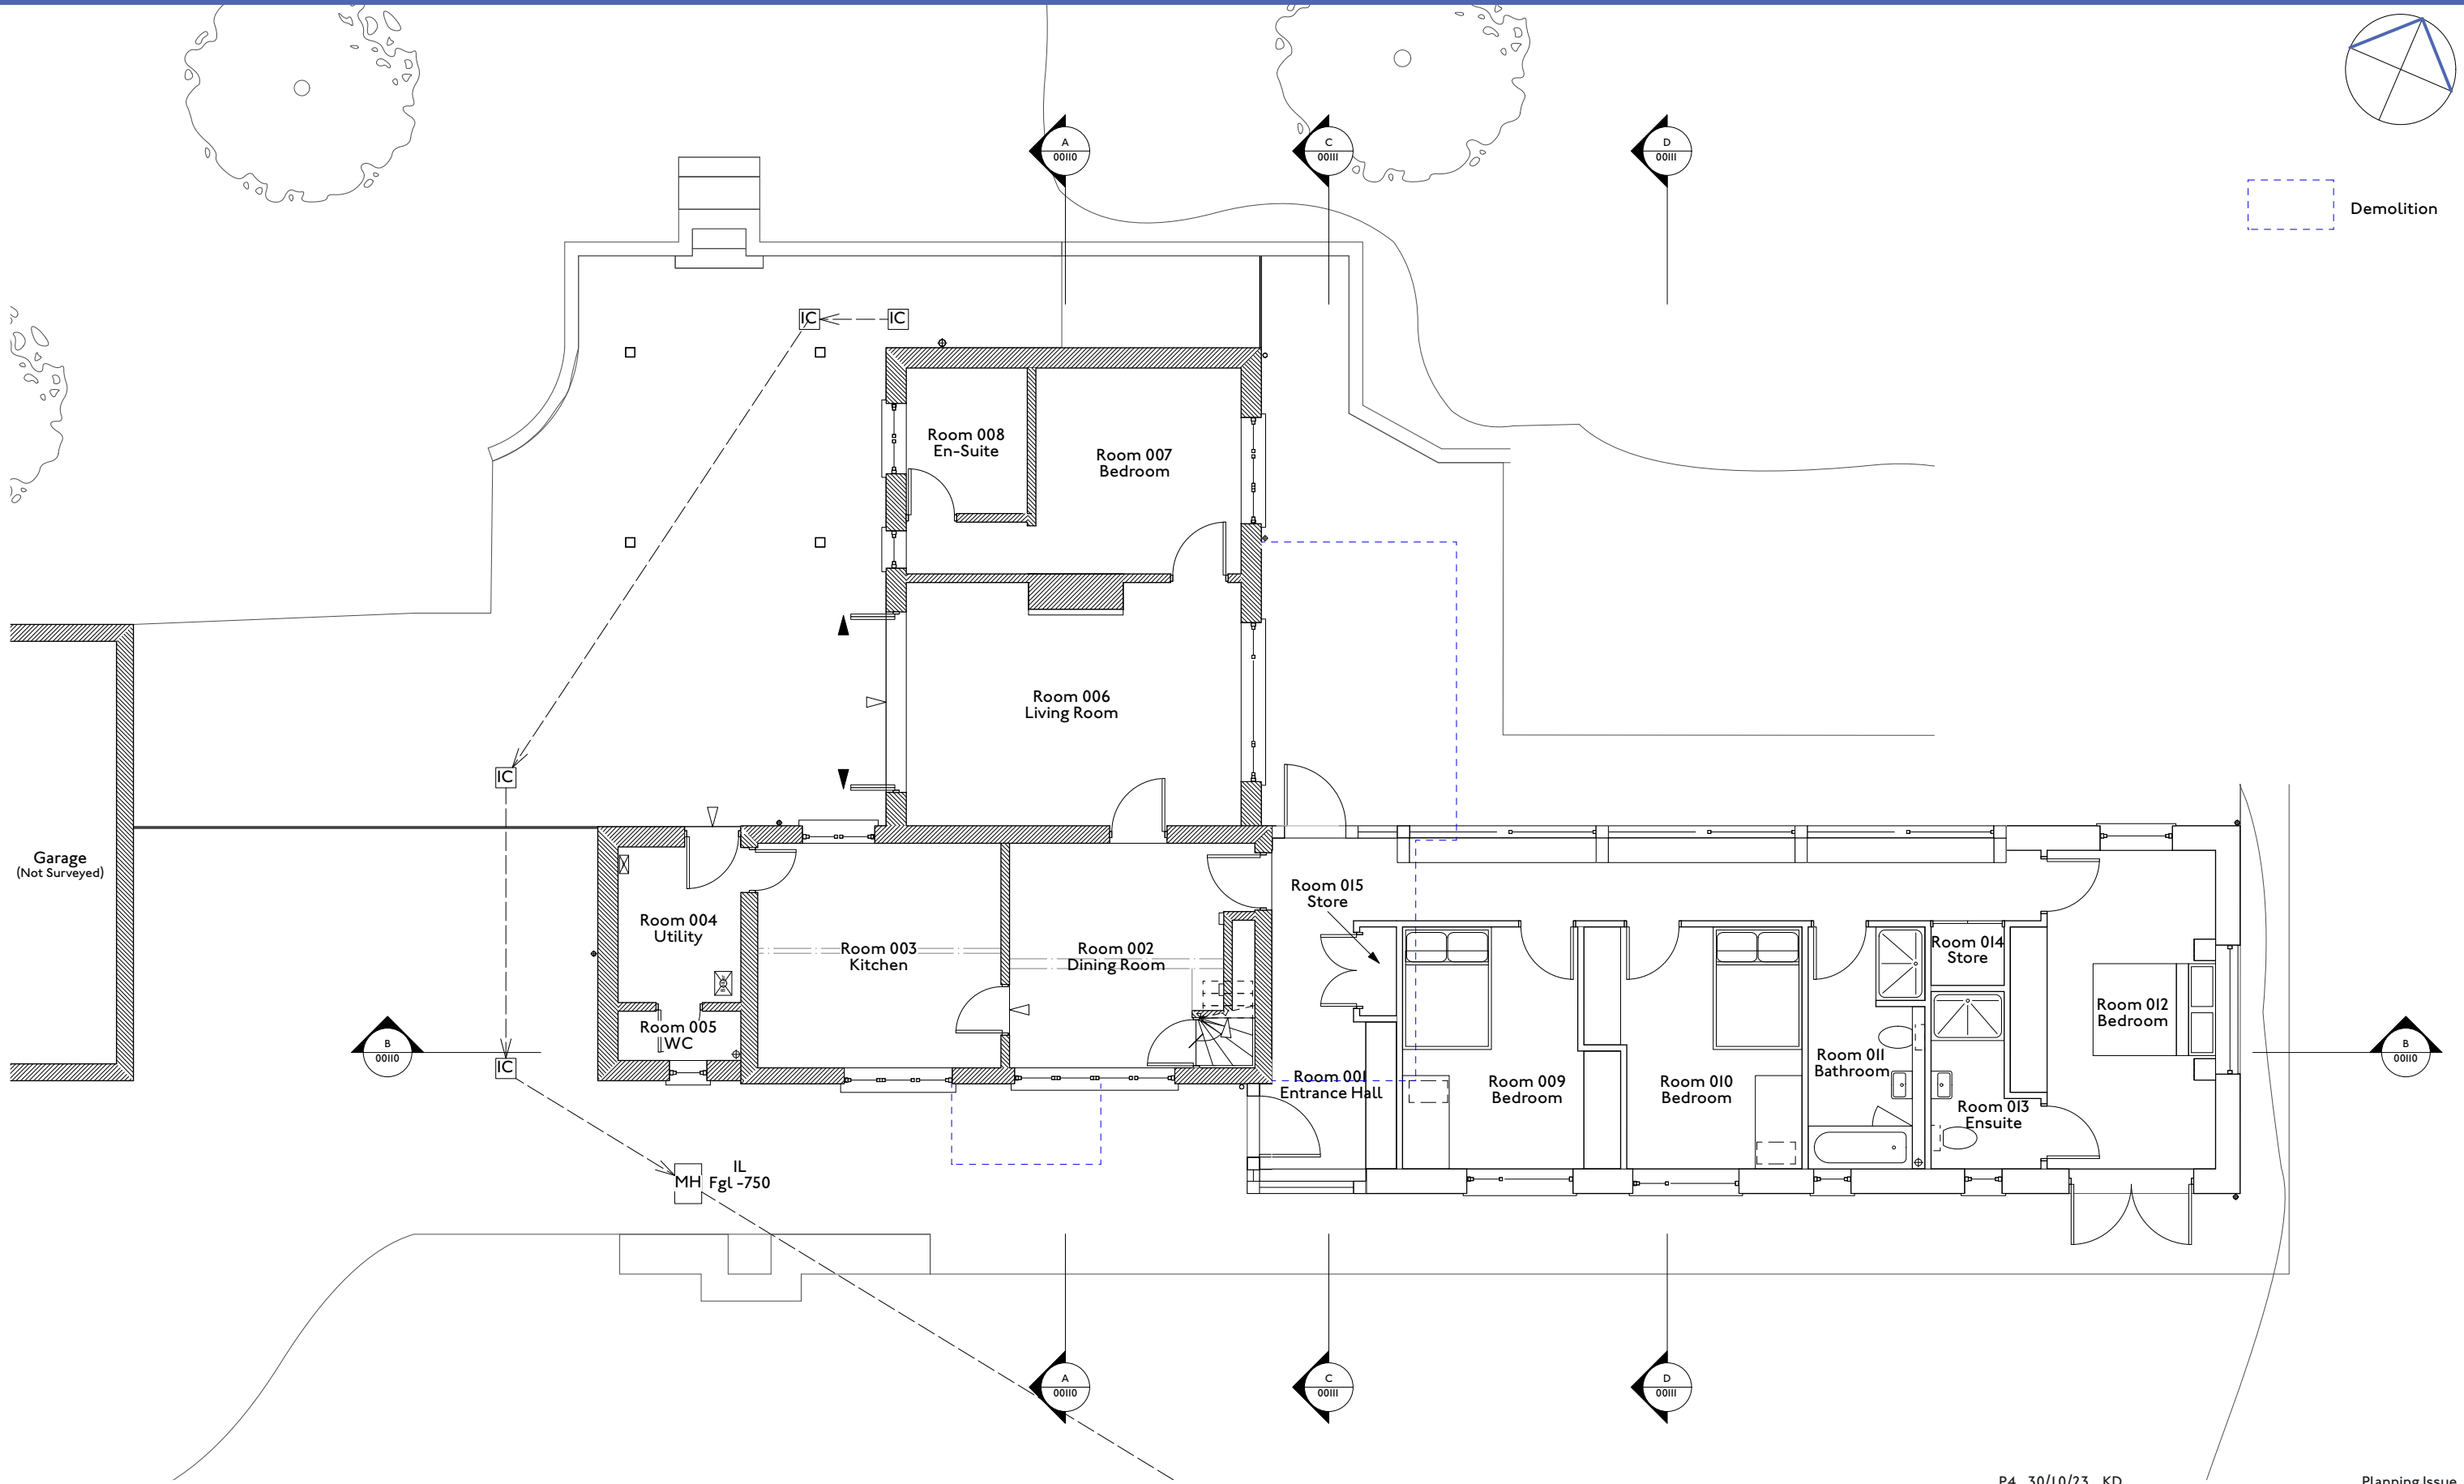

Ordnance Survey © Crown Copyright 2019. All rights reserved. Licence number 100022432

**HEM**  
ARCHITECTS

📍 Parkhead House, Carver Street,  
Sheffield, S1 4FS  
☎ 0114 442 0123  
🌐 hemarchitects.co.uk  
✉ hello@hemarchitects.co.uk

Scale @ A3: 1:100

Purpose: For Information

Status: S2 Revision: P4

Drawn: KD Checked: KD

P4 30/10/23 KD  
P3 21/09/23 KD

Planning Issue  
Window and hall updates

**THE FERNS**

### Proposed Ground Floor Plan

Client: Sean Mendelson & Emma Bagshaw

Drawing No: H2321-HEM-00-00-DR-A-00103

This drawing is the copyright of HEM Architects & should not be reproduced in whole or in part without their written permission.

H2321-HEM-00-ZZ-M3-A-00101.vwxp