


NOTE:
 This Drawing Has Been Produced To Obtain
 Planning/Building Regulations Approval Only.
 All Dimensions, Levels And Roof Pitch To Be
 Checked On Site, If In Doubt Ask.
 Use Only Noted Dimensions- Do Not Scale.
 If This Drawing Has Been Received Electronically
 It Is The Recipients Responsibility To Print The
 Document To The Correct Scale.



Rear Elevation



Side Elevation

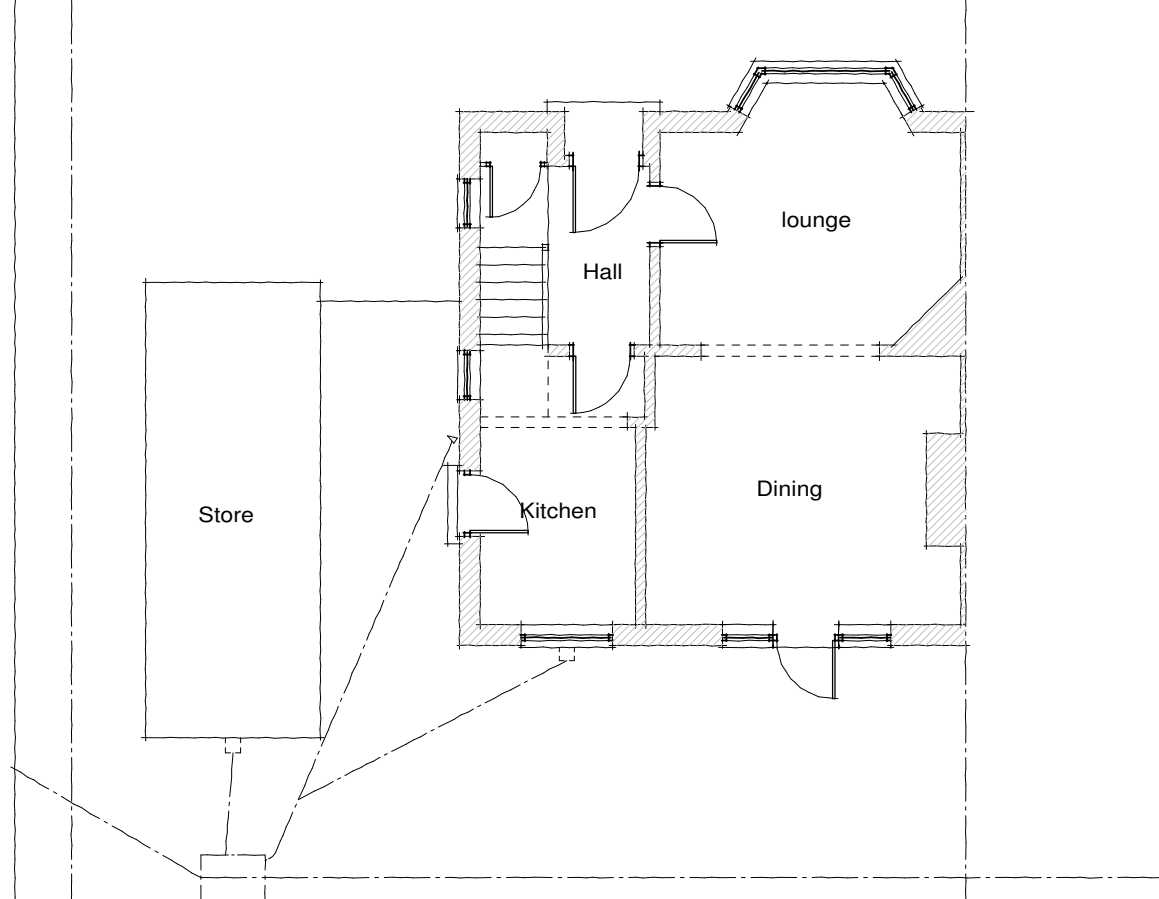

Ground Floor Plan

A	Date	Revisions

Taylor Loom Consultants Ltd
 The Consulting Rooms
 29 Grove Coach Road
 Retford
 Retford, Nottinghamshire DN22 7HG
 Tel: 01777 702544

Client
 Mr & Mrs P Wallis

Job Title
 Proposed Single Storey Rear Extension
 48 Bawtry Road
 Harworth

Drawing Title
 Survey Details

Scale 1:100@A3	Sheet Size A3
Date October 2023	Drawn by JML

Drg No. TLC/23/211/01	Rev. -
--------------------------	-----------

