



PLANNING STATUS

This drawing has been produced for PLANNING purposes only and should not be used for any other purpose.
 This drawing may be subject to amendment whilst seeking approvals from the Local Authority. Work undertaken prior to consent is done so at clients risk.
 Any surveyed information incorporated within this drawing cannot be guaranteed as accurate unless confirmed by fixed dimension.
 Do NOT Scale from this drawing, if in doubt Ask.
 OS Map Licence Number 100003370
 This drawing and copyright is the property of building link design ltd and should not be used by any other third party without express consent from the company.
 Site boundaries taken from Ordnance Survey plan and are not to be used for legal purposes. THE PARTY WALL etc. ACT 1996
 Where work is to take place either on or adjacent to a boundary and adjoining building then notice must be served on the adjacent owner in accordance with the above act, 2 months prior to the commencement of works. The notice should include the following details:-
 Your name and address together with the building address.
 A clear statement that the notice is served under the act.
 Full details of the proposal including plans where appropriate.
 The proposed start date.





EXISTING NORTH ELEVATION (Facing High Street)
Scale 1-100 @ A1

EXISTING WEST ELEVATION
Scale 1-100 @ A1

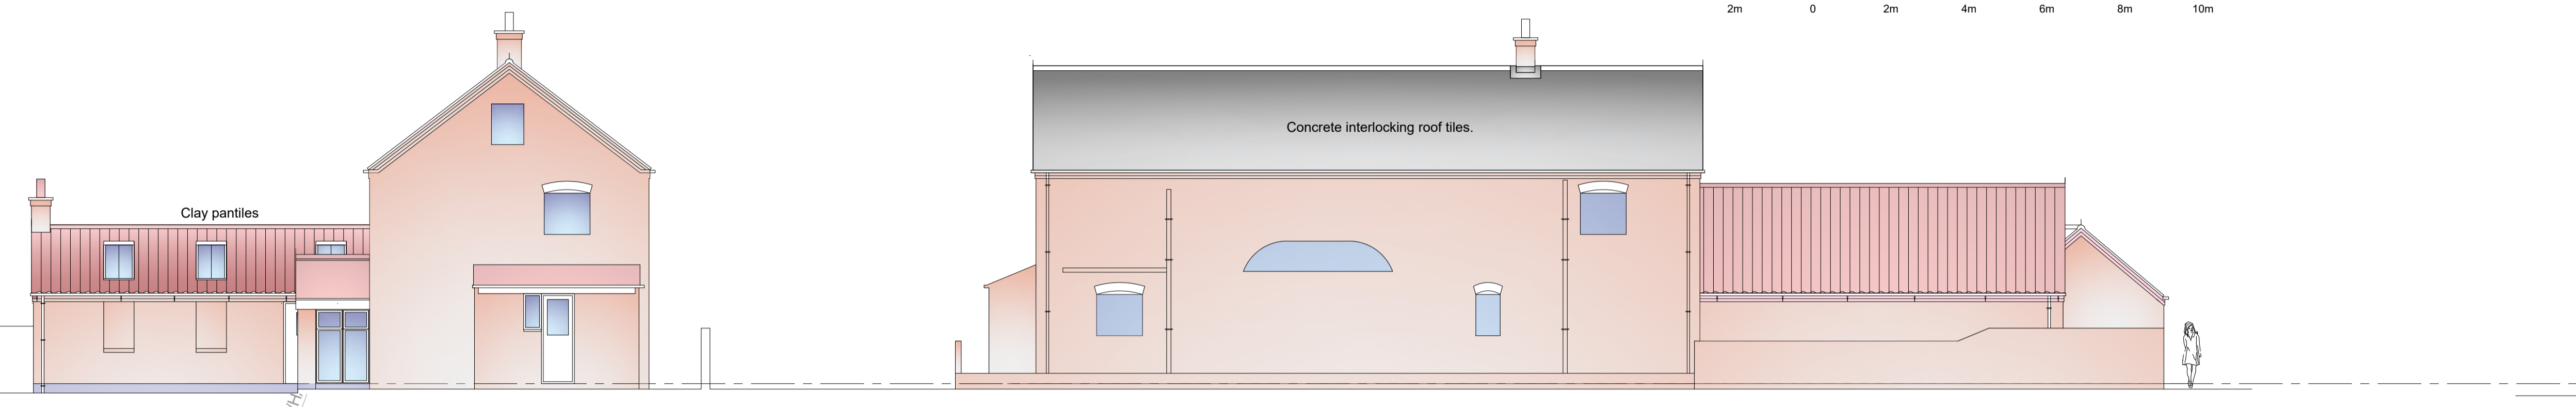
 


EXISTING SOUTH ELEVATION
Scale 1-100 @ A1

EXISTING EAST ELEVATION
Scale 1-100 @ A1

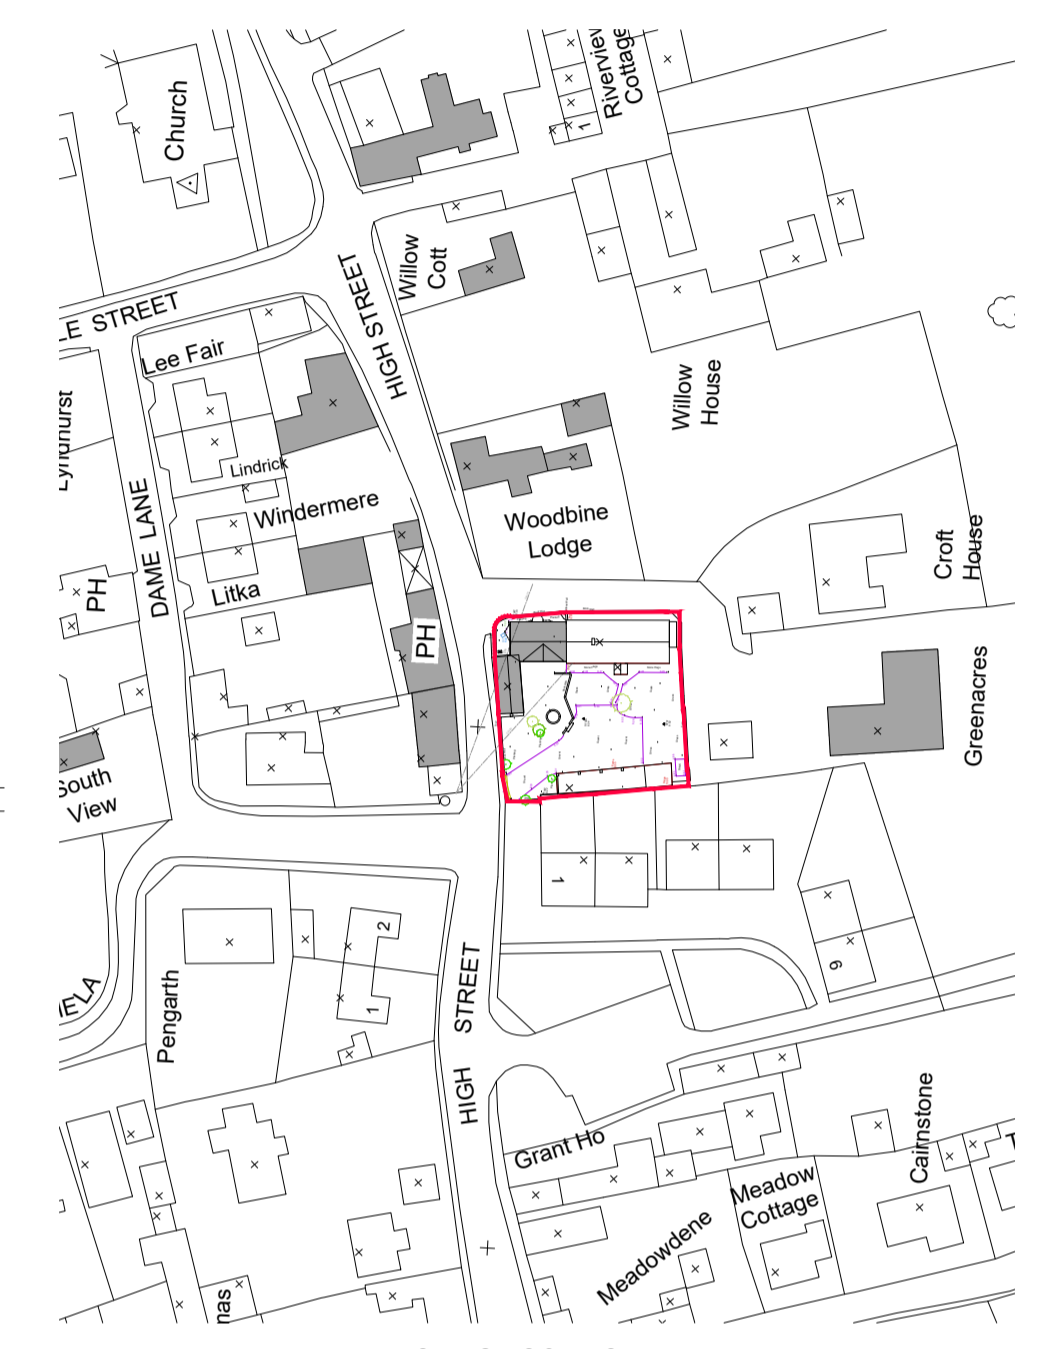 


EXISTING LOCATION PLAN
Scale 1-1250 @ A1

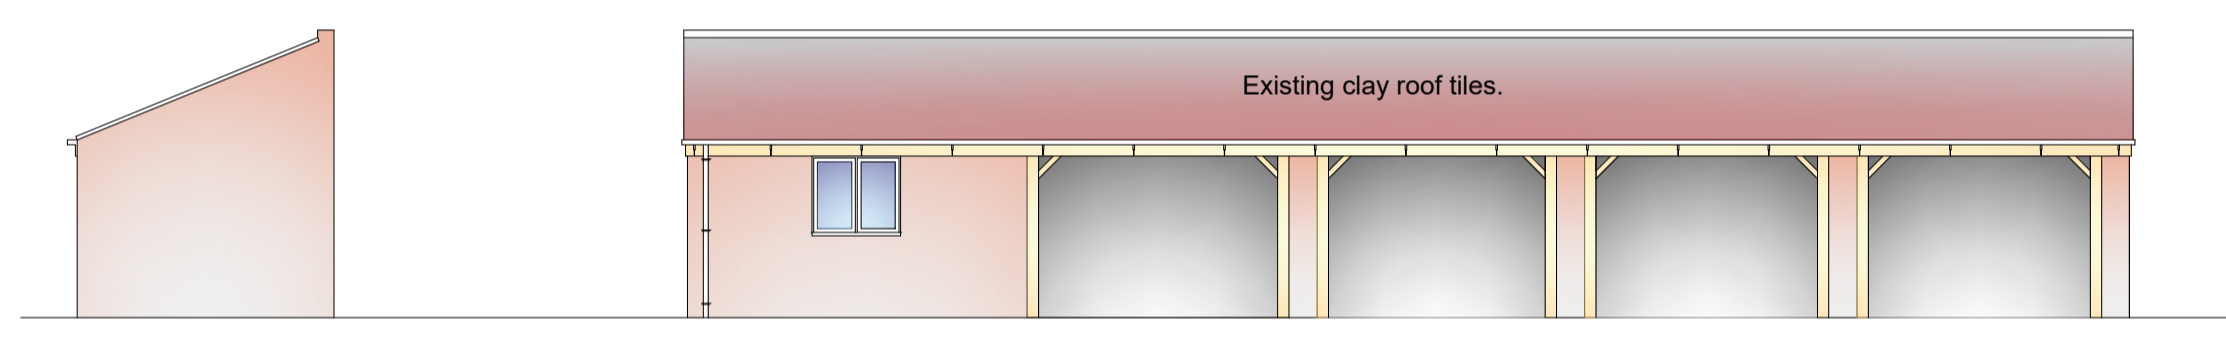 

EXISTING NORTH ELEVATION (Carport) - UNALTERED
Scale 1-100 @ A1

EXISTING EAST ELEVATION (Carport)
Scale 1-100 @ A1


 


EXISTING WEST ELEVATION (Carport)
Scale 1-100 @ A1



EXISTING SOUTH ELEVATION (Carport)
Scale 1-100 @ A1



EXISTING BLOCK PLAN
Scale 1-500 @ A1

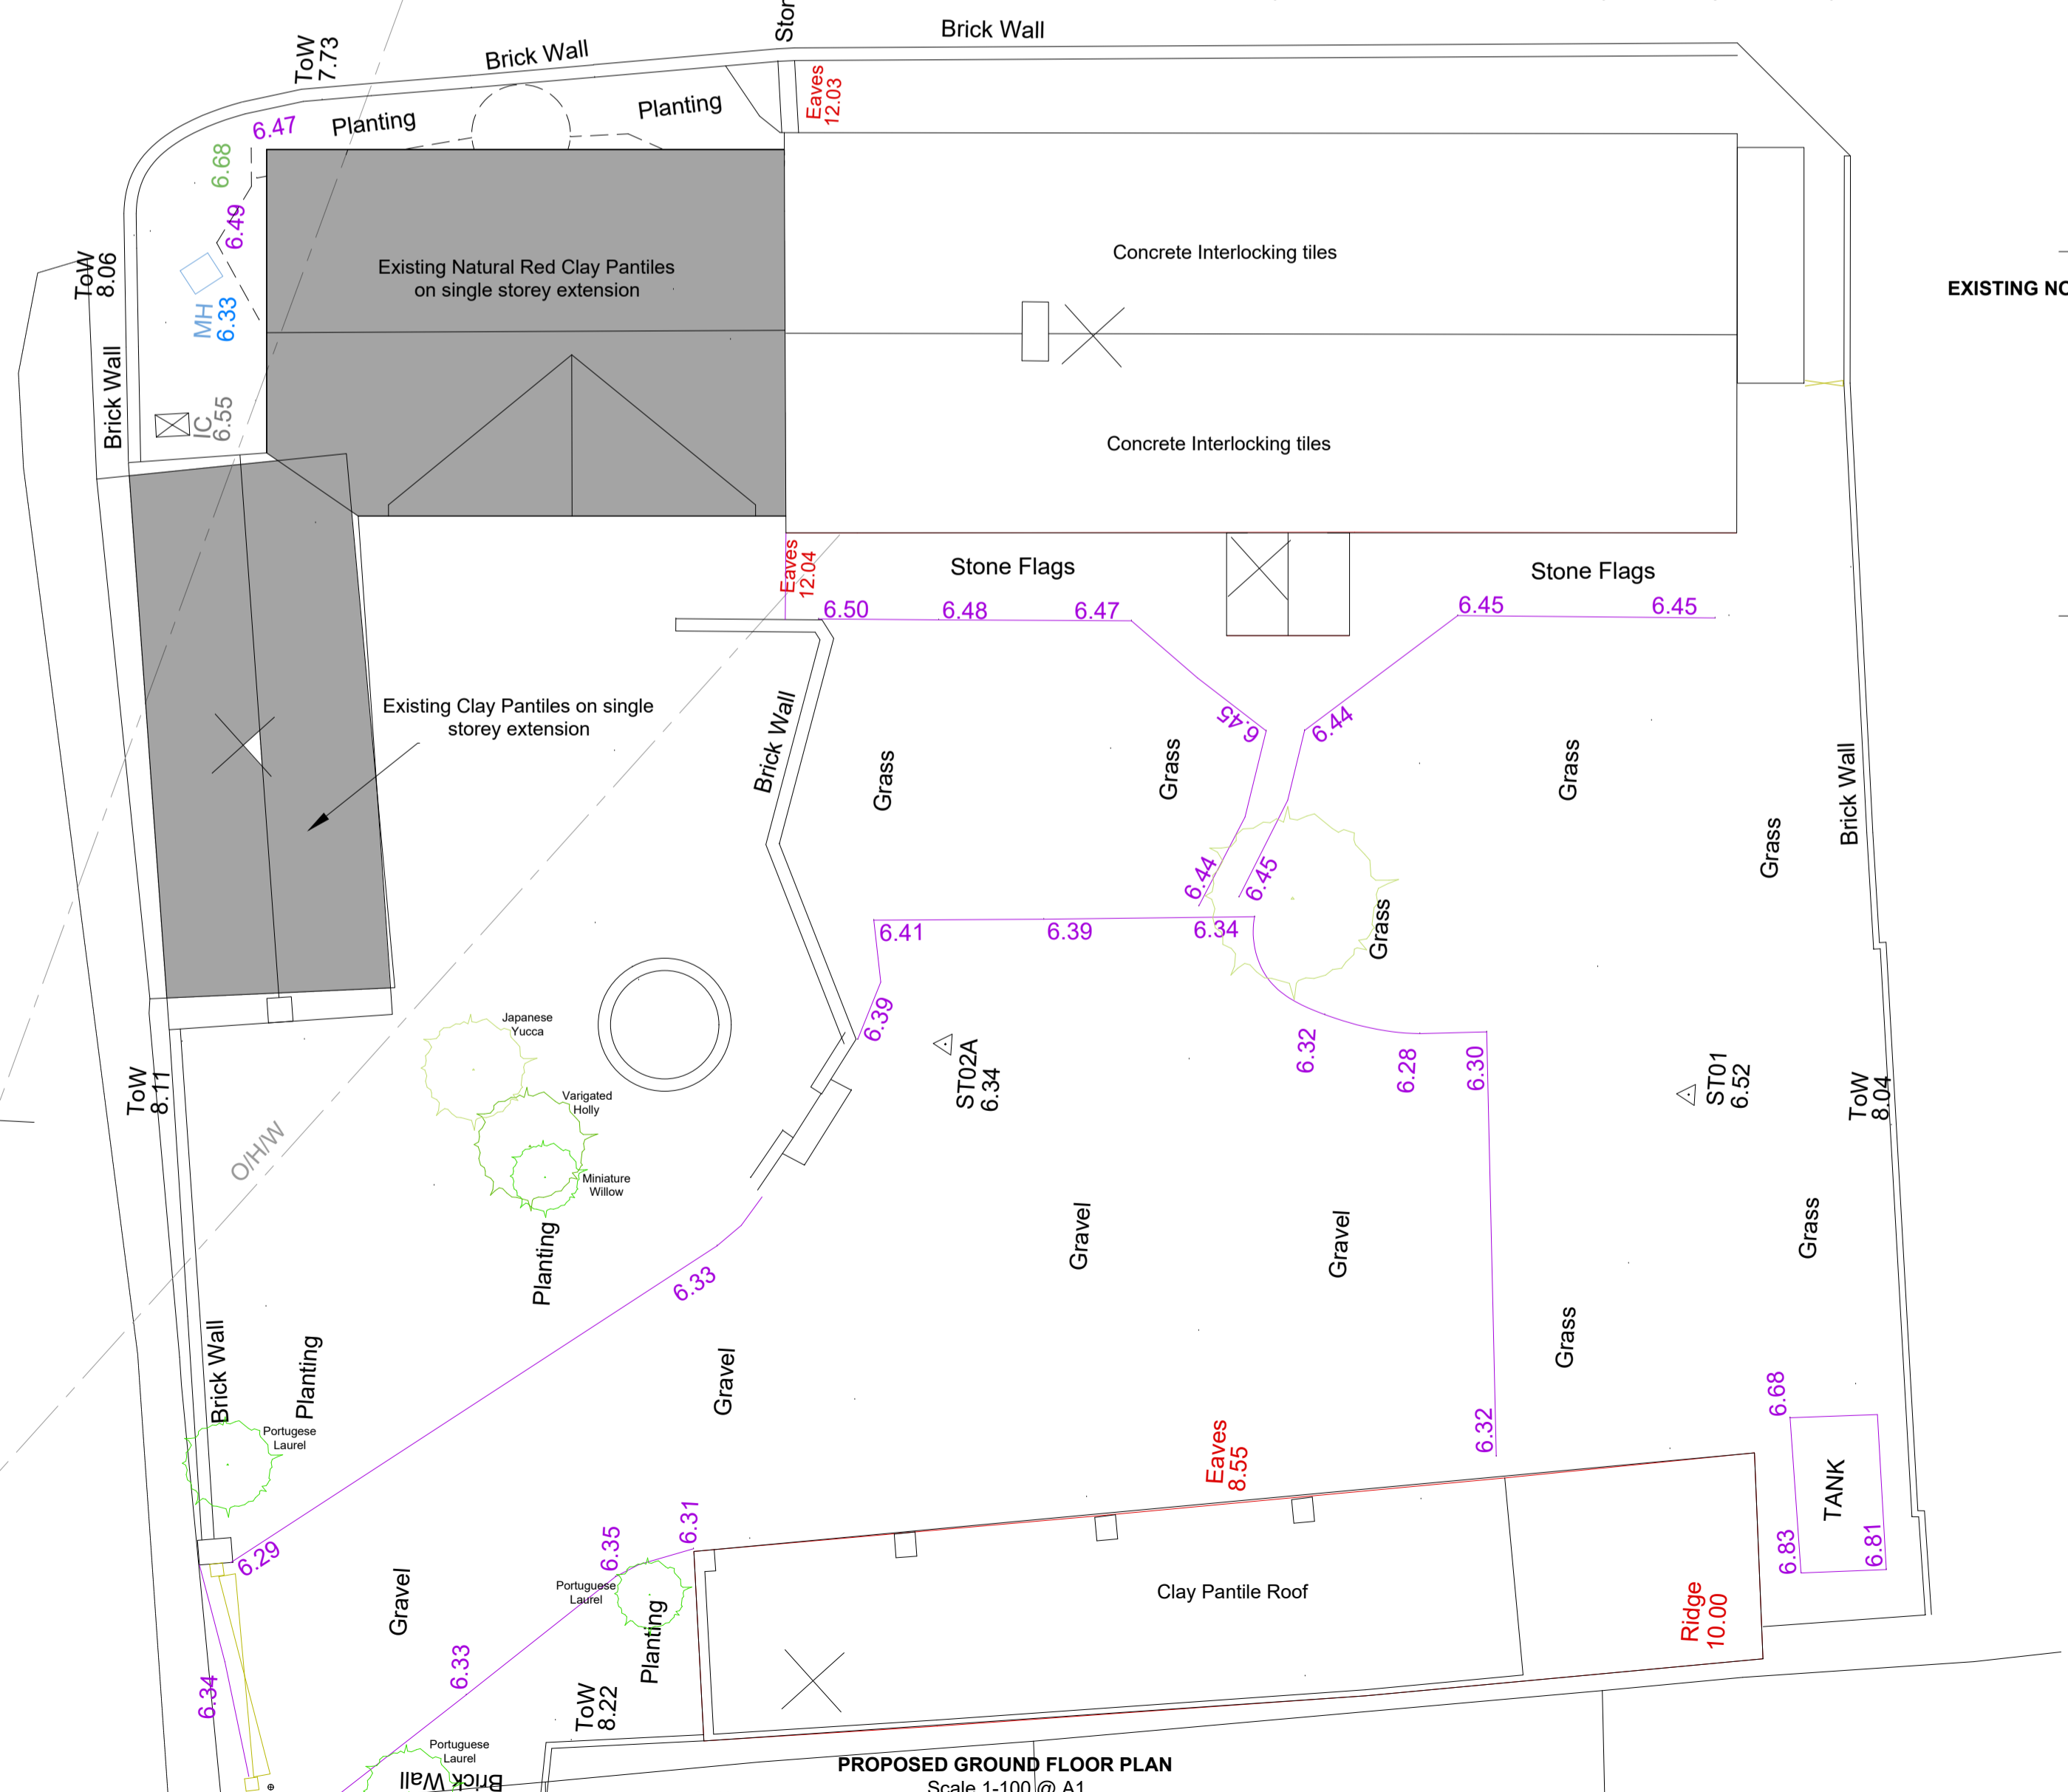 

PROPOSED GROUND FLOOR PLAN
Scale 1-100 @ A1

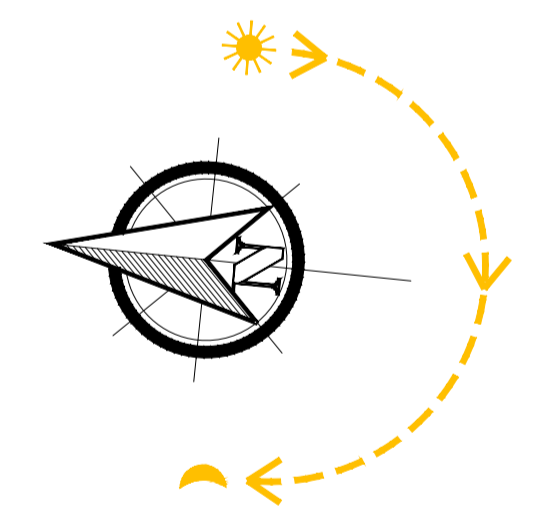 

AMENDMENTS
client

MR. R. COCKER

project
PROP REPLACEMENT OF DAMAGED CONCRETE ROOF TILES WITH CLAY PANTILES AT THE OLD GRANARY HIGH STREET, MISSON, DN10 6ED
drawing

EXISTING

date 09-23 drawn SM checked
scale as noted drawer no dwg no 3972-01

buildinglinkdesign

15 Thorne Road, Doncaster, DN11 2HG
Tel: (01302) 321199 Fax: (01302) 730166
Email: info@buildinglinkdesign.co.uk
www.buildinglinkdesign.co.uk

bld
ARCHITECTS

Building Link Design Limited
Company reg. 4377549