



FRONT ELEVATION


SIDE ELEVATION

REAR ELEVATION

SIDE ELEVATION

MATERIALS NOTES

- 1 Wienerberger Olde Essex Red Multi facing brickwork in cream mortar
- 2 James Hardie - Hardie Plank Cedar black weatherboarding
- 3 Timber posts
- 4 Redland Fenland Pantile - Farmhouse Red

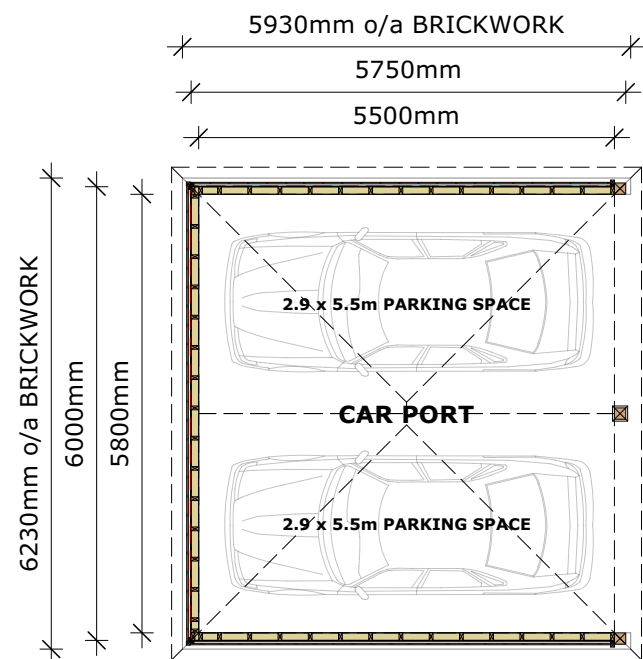

FLOOR PLAN

GENERAL NOTES

1. Dimensions are in millimetres (unless stated otherwise) and are to block or stud faces.
2. Drawings are not to be scaled, use figured dimensions only.
3. Notify the Architect of any discrepancies within the drawing and contact for clarification before proceeding.
4. All proprietary items to be fitted strictly in accordance with manufacturers instructions.
5. All works to be carried out in accordance with latest related British Standards and relevant codes of practice.

Rev	Date	Revision Description
Project Title		Scale 1:100 @ A3
PROPOSED CAR PORT HARWICH ROAD LAWFORD		Project Ref. 3664
Drawing Title		Drawing Ref. PA-02
PROPOSED FLOOR PLAN AND ELEVATIONS		Date Drawn OCTOBER 2023
		Drawn By CM
		Checked By IJ

DUNCAN CLARK & BECKETT LTD

12A William's Walk, Colchester, Essex, CO1 1TS
 T: 01206 578732
 E: mail@dcbarchitects.co.uk
 W: www.dcbarchitects.co.uk

RIBA Chartered Practice

0 cm	1	2	3	4	5	6	7	8	9
------	---	---	---	---	---	---	---	---	---

COPYRIGHT: This drawing and any design hereon is the copyright of Duncan Clark & Beckett Ltd and may not be reproduced without their written consent.