
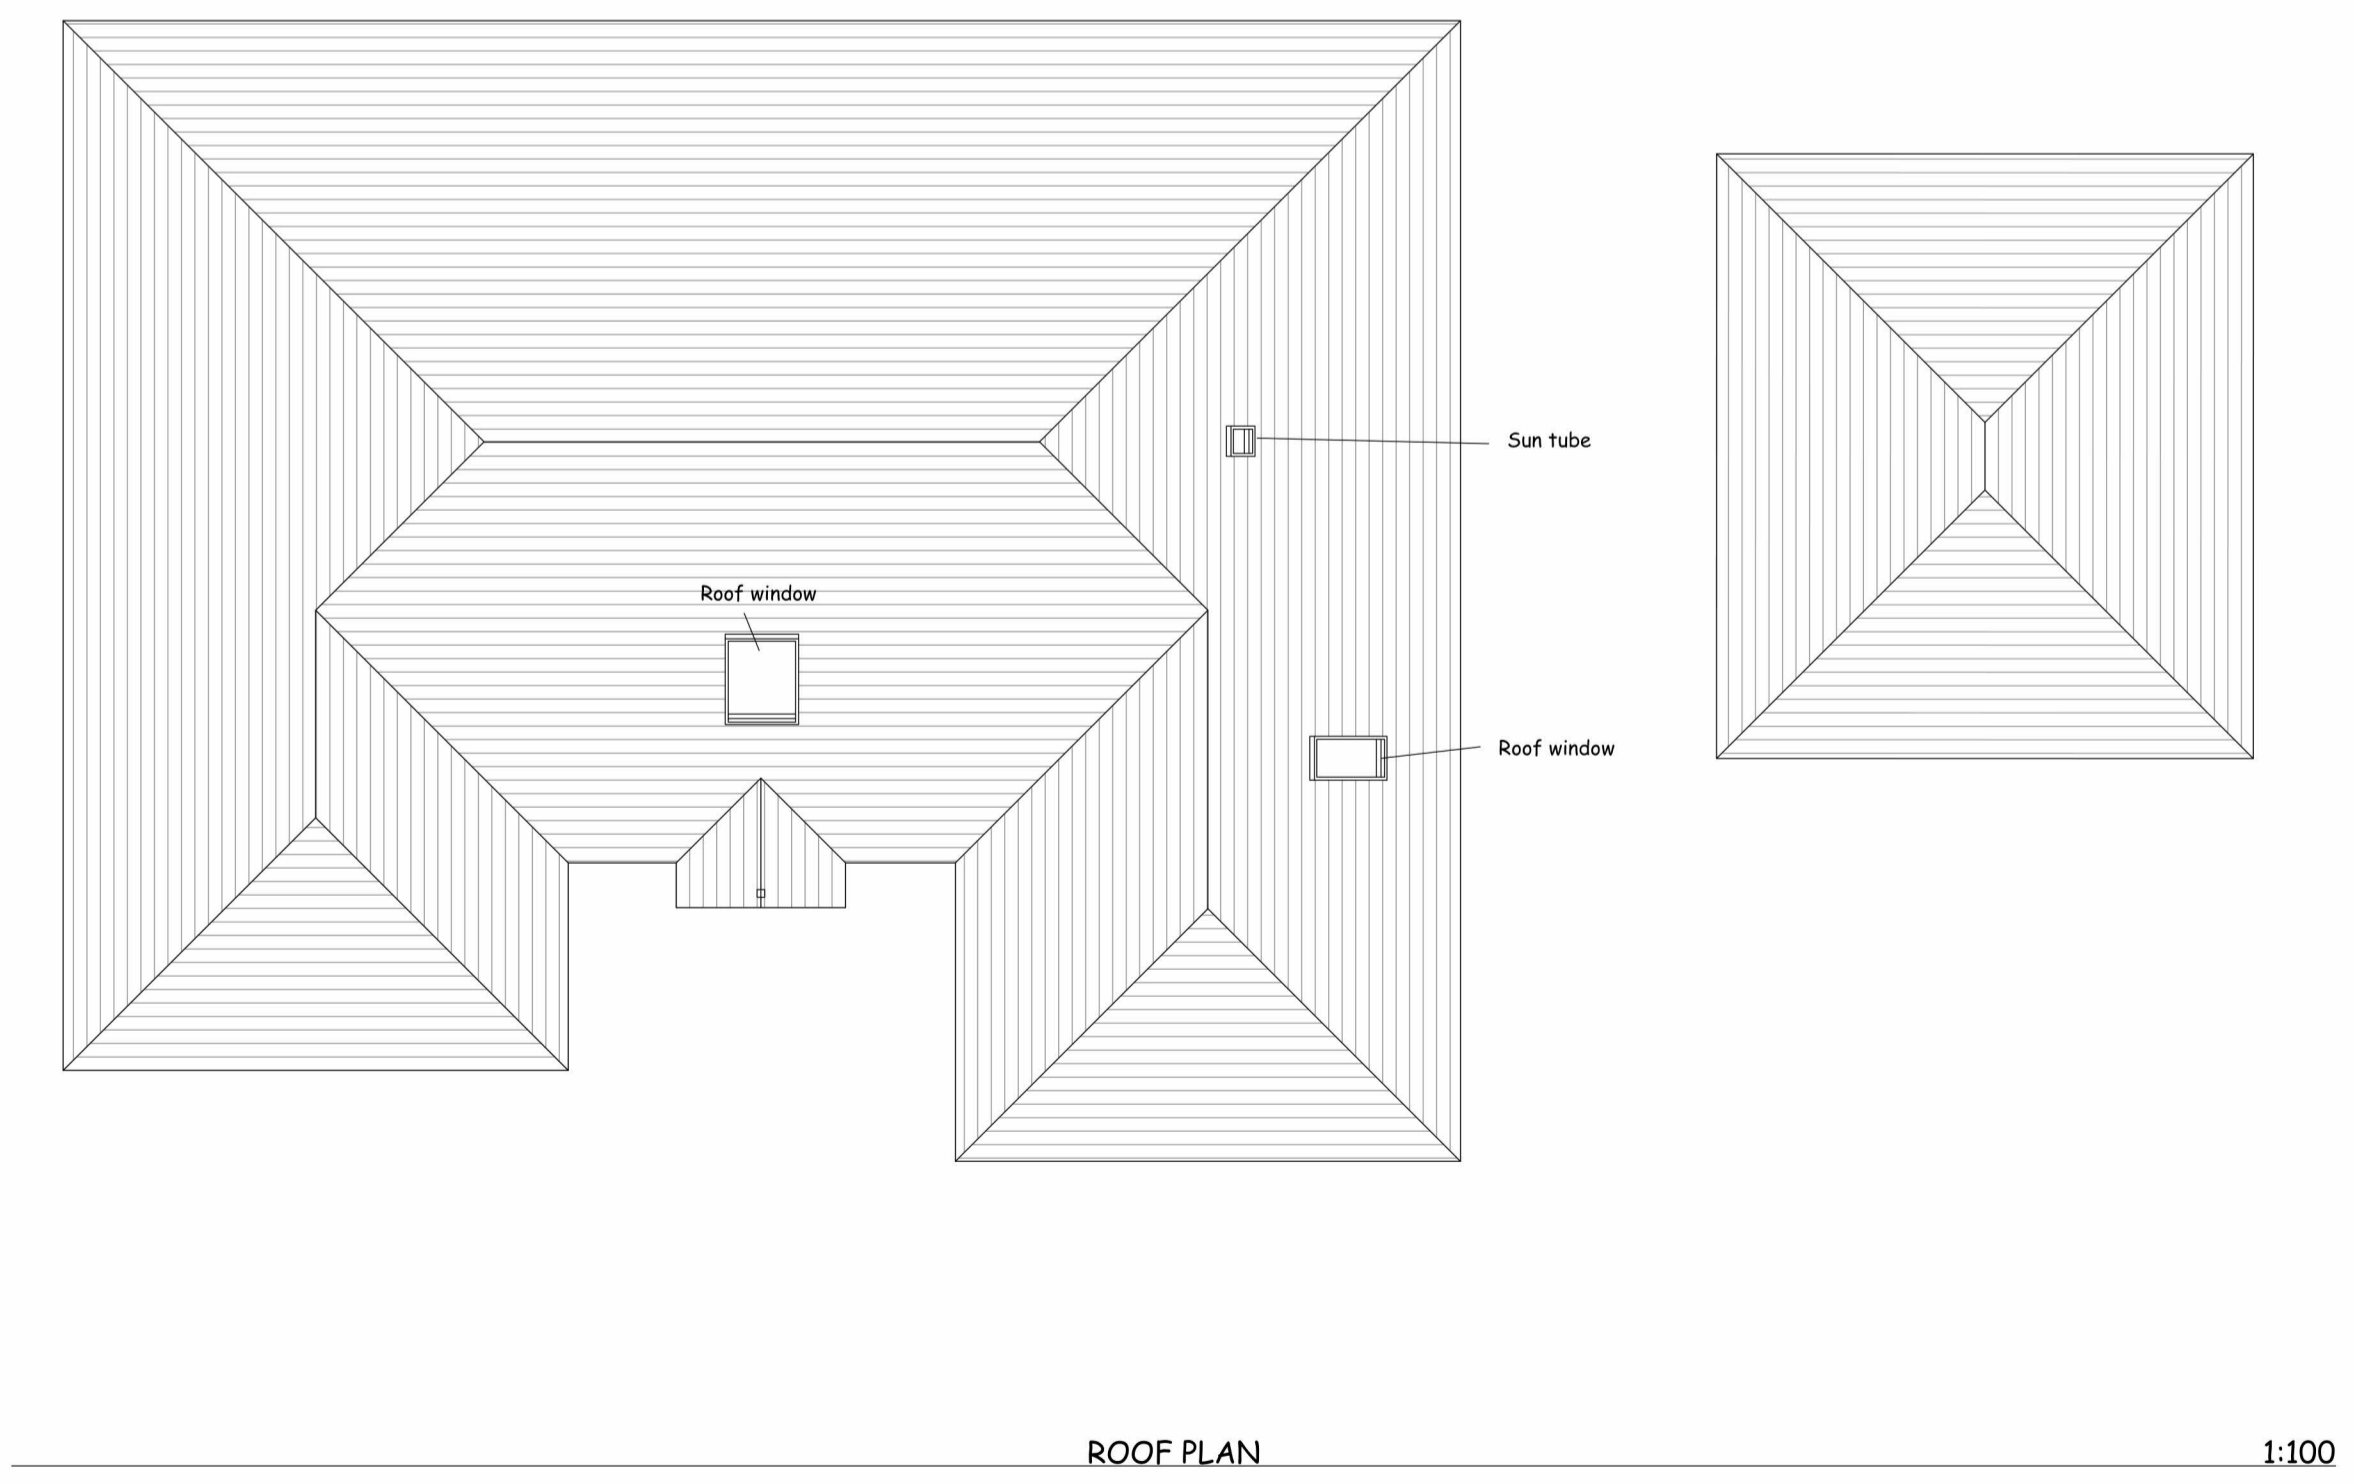


This document and its design content is copyright ©. It shall be read in conjunction with all other associated project information including models, specifications, schedules and related consultants documents. Do not scale from documents. All dimensions to be checked on site. Immediately report any discrepancies, errors or omissions on this document to the Originator. If in doubt ASK. It is assumed that all works on this drawing will be carried out by a competent contractor working, where appropriate, to an appropriate method statement.

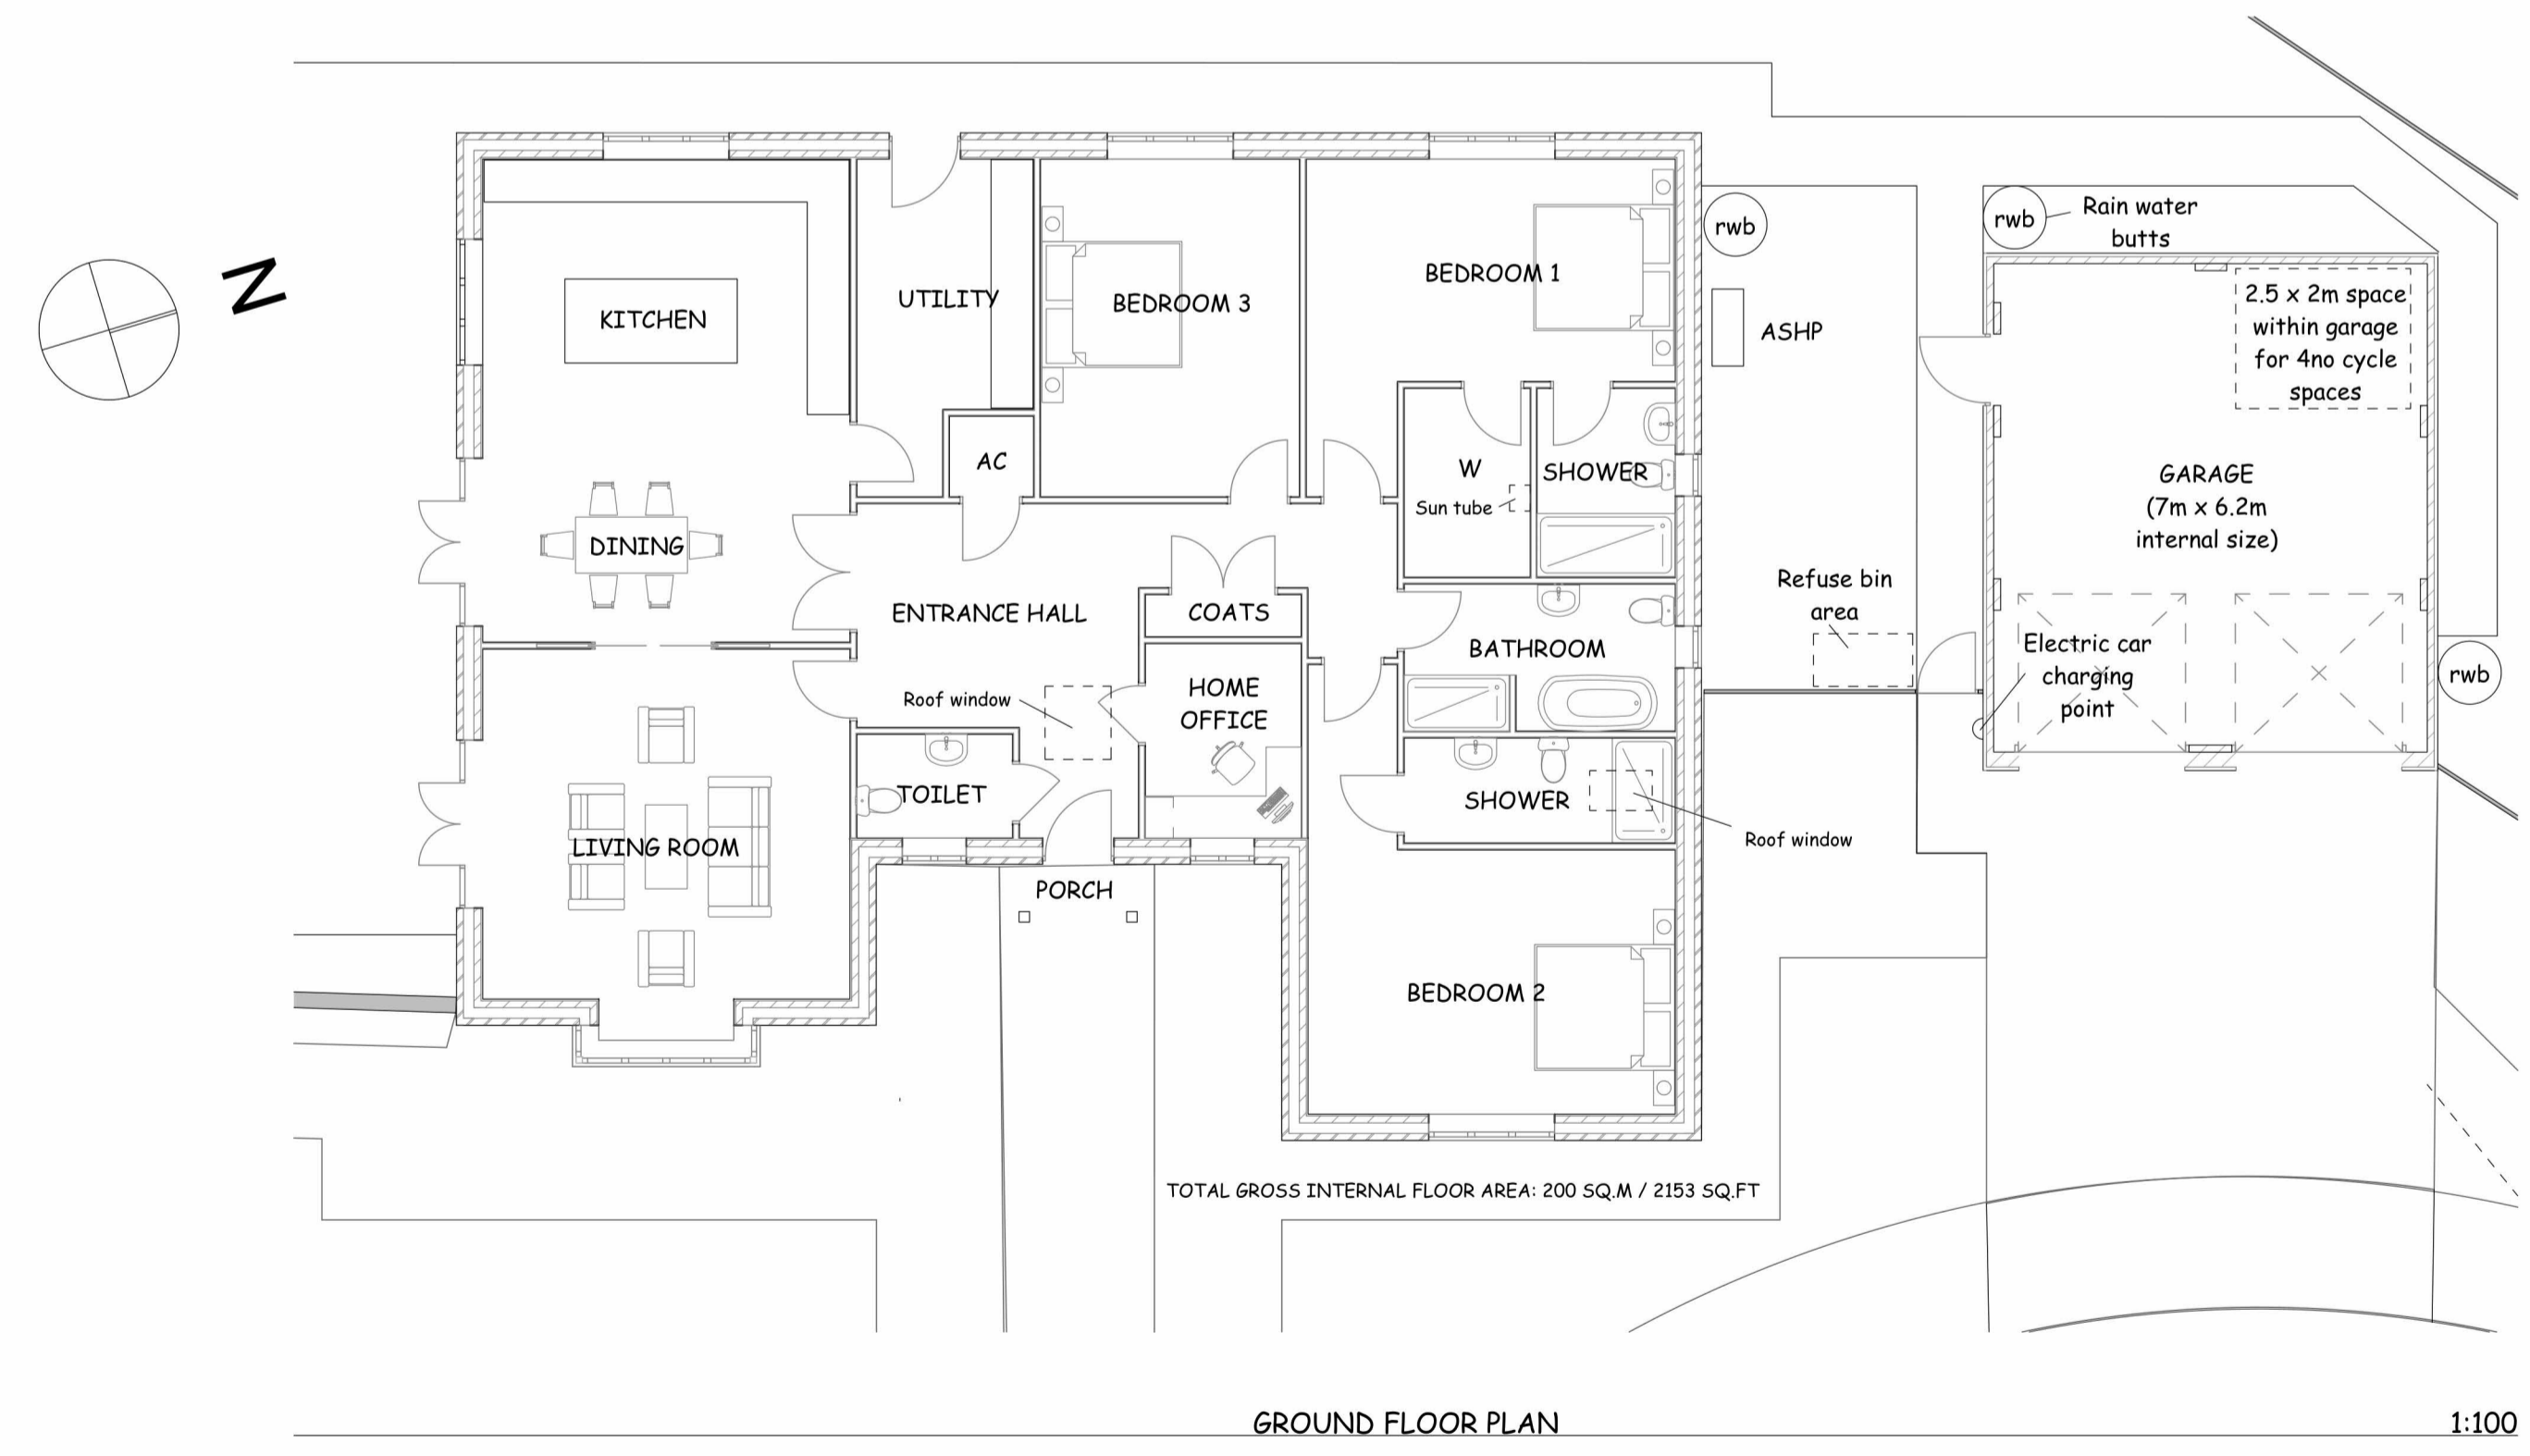

FINISHES

ROOF	MARLEY RIVENDALE SLATES
WALLS	CAMTECH LONGTHORPE BUFF BRICKS AND MARLEY SILVER GREY CEDRAL WEATHERBOARDING
WINDOWS	GREY UPVC WINDOW
DOORS	GREY DOORS AND COMPOSITE FRONT DOOR

job PROPOSED BUNGALOW AT LAND BEHIND FORRES, GLACTON ROAD, ELMSTEAD MARKET, ESSEX FOR SOUTH EAST DEVELOPMENTS LTD		title PLANNING STAGE PROPOSED BUNGALOW FLOOR PLANS AND ELEVATIONS		scales @ A1 1:100	job no. 2519	drawing no. 9-03	design & development consultancy Herringbone, Harold Way, Frinton on Sea, Essex, CO13 3BA Telephone 01255 675376 Website www.design-development.co.uk Copyright © Design and Development Consultancy
A - Work in Progress	Planning issue	IDS	date NOVEMBER 2023	drawn IDS	revision A - WIP		
RevID date	Layout Comment	Approved by					