

DO NOT SCALE FROM THIS DRAWING
The contractor shall check all dimensions on site before commencing any work.


FOR ELECTRONIC DATA ISSUE
Electronic Data / drawings are issued as "read only" and should not be interrogated for measurement. All dimensions and levels should read, only from those values stated in text on the drawing.



Scale 1:500 Proposed Site Plan



Scale 1:1000 Proposed Location Plan

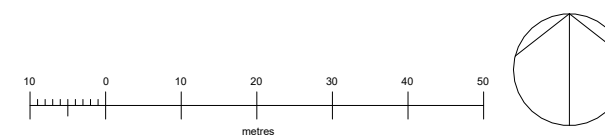

REV.	DATE	AMENDMENT
	November 2023	

CLIENT & PROJECT

Mr & Mrs Finch
8A North Kirklands
Eaglesham
East Renfrewshire
G76 0JF

SCALE@A3 DATE

As indicated

8A North Kirklands Location Plan & Site Plan

STATUS PURPOSE FOR ISSUE

For Approval

DRAWING NO.

8A000

REV.