



DO NOT SCALE FROM THIS DRAWING
The contractor shall check all dimensions on site before commencing any work.


FOR ELECTRONIC DATA ISSUE
Electronic Data / drawings are issued as "read only" and should not be interrogated for measurement. All dimensions and levels should read, only from those values stated in text on the drawing.

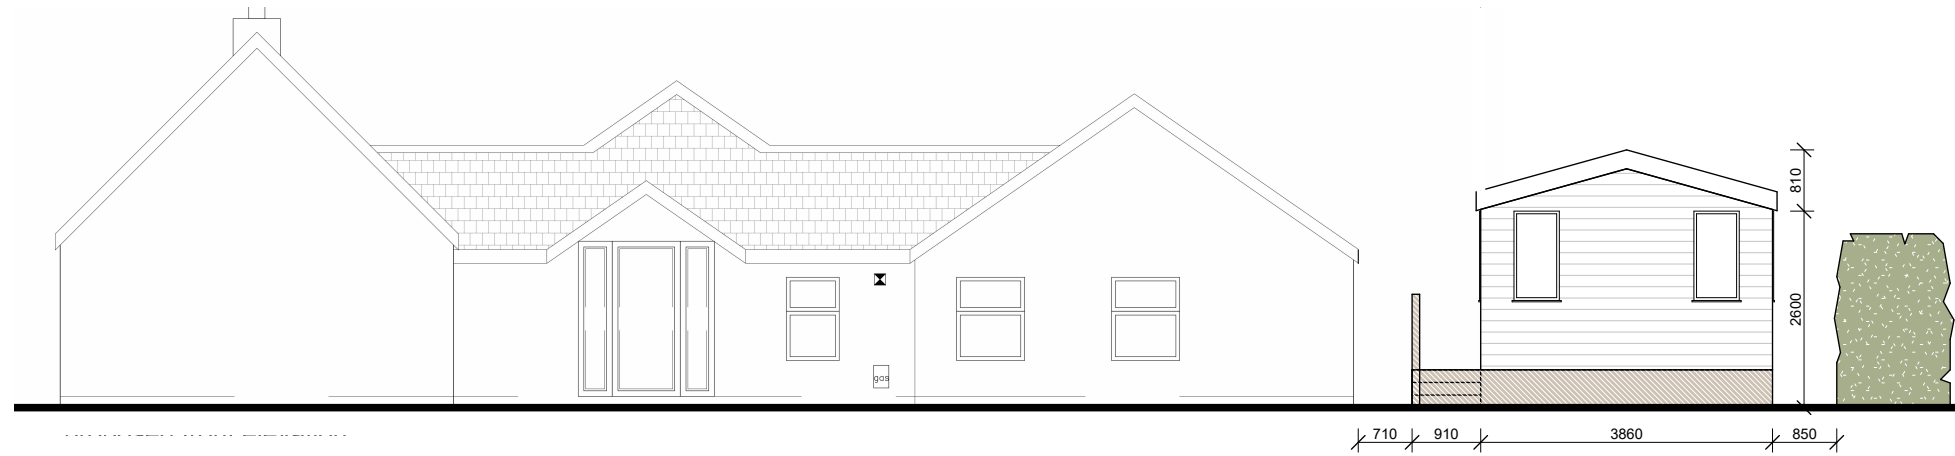


North West Elevation

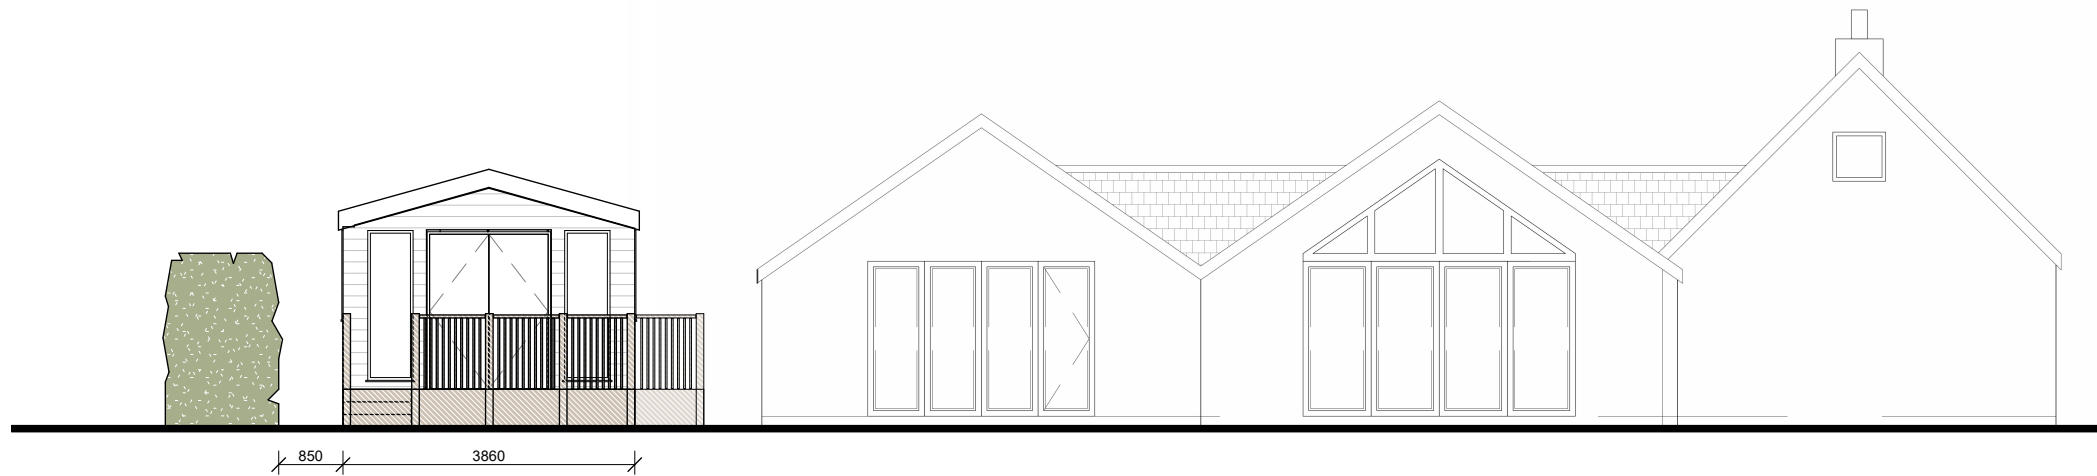

South East Elevation

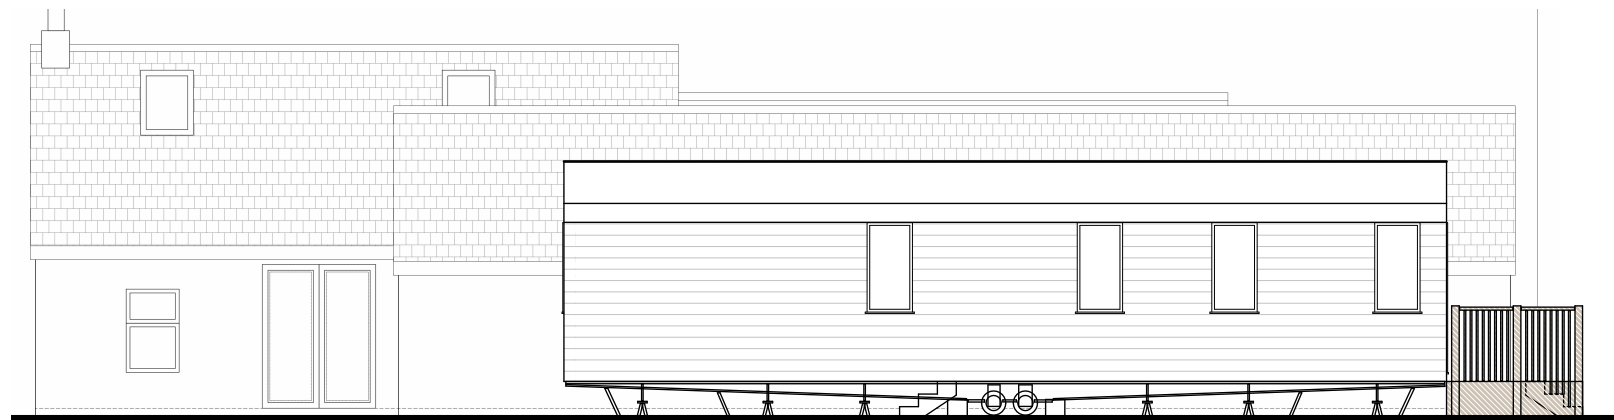

South West Elevation (obscured by hedge)

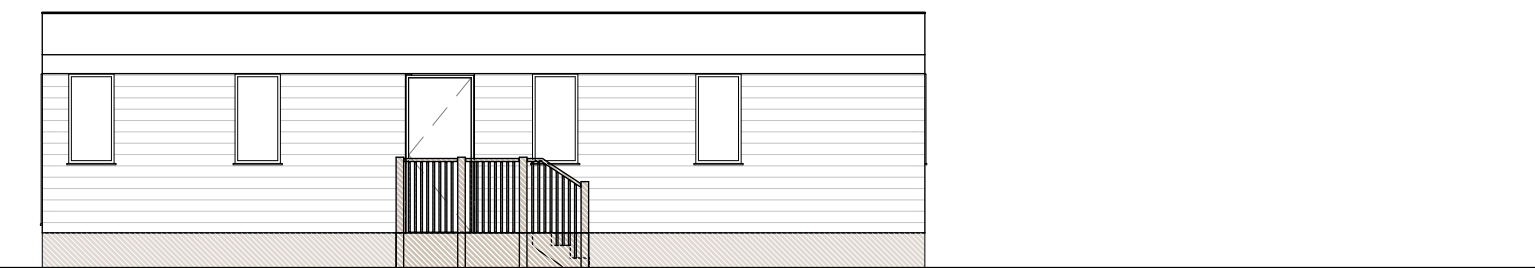

North East Elevation

REV.	DATE	AMENDMENT
	November 2023	

CLIENT & PROJECT

Mr & Mrs Finch
8A North Kirklands
Eaglesham
East Renfrewshire
G76 0JF

SCALE@A3 DATE
1 : 100

8A North Kirklands
Proposed Elevations

STATUS PURPOSE FOR ISSUE

DRAWING NO.
8A002

REV.