
 


PLANNING APPLICATION

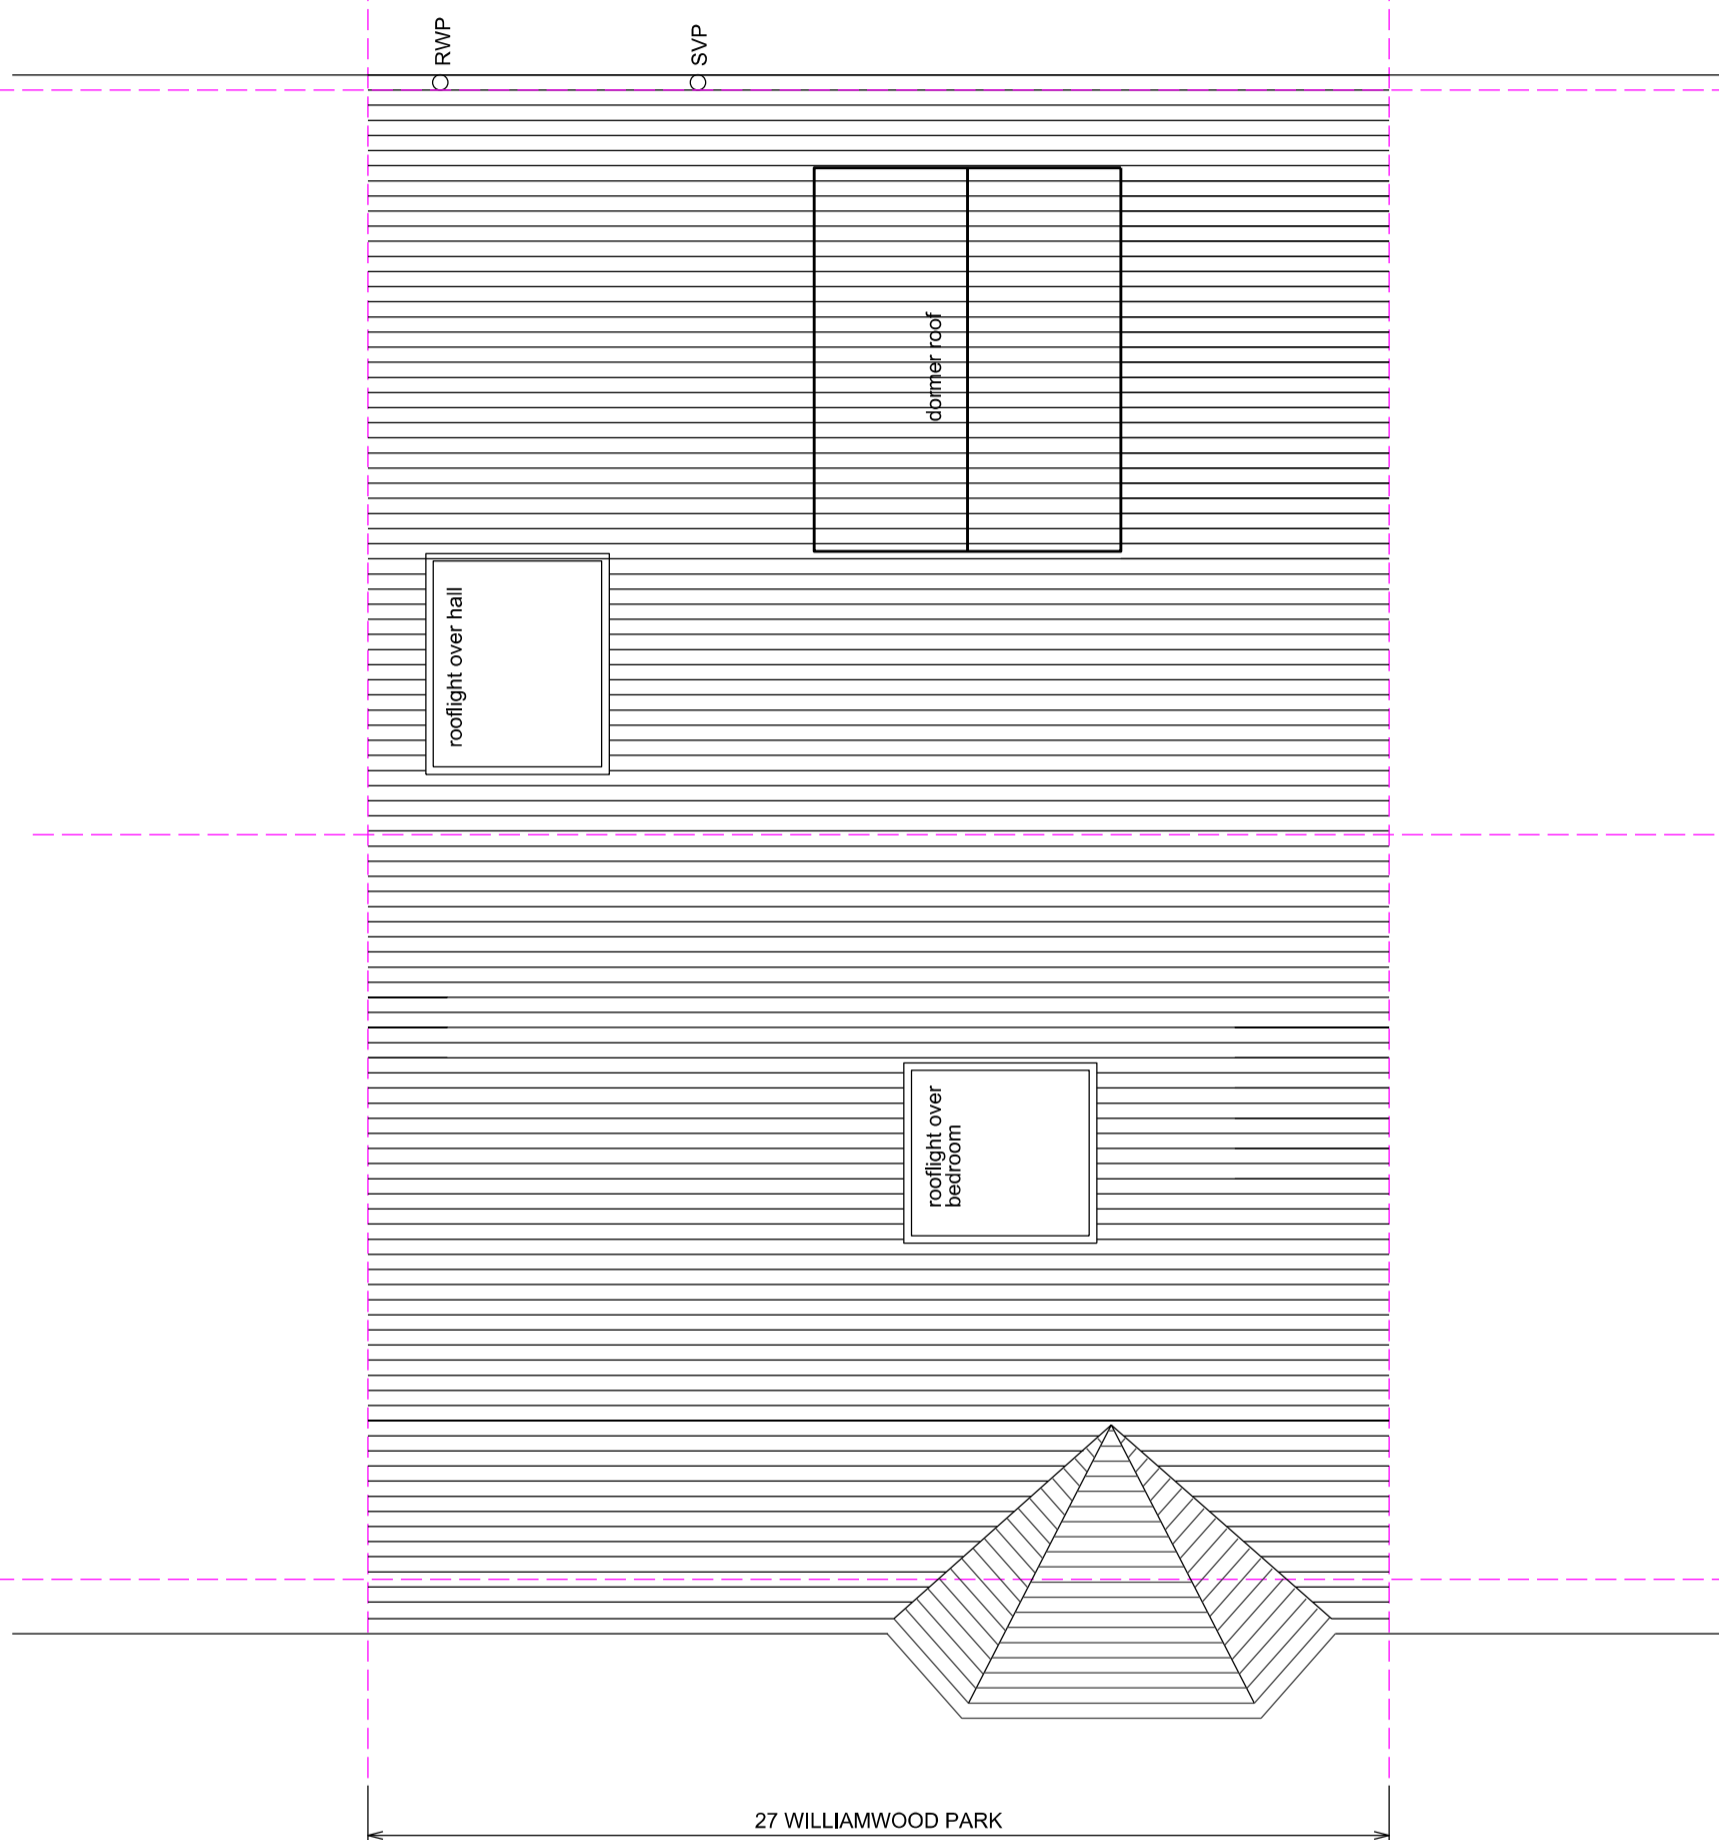

EX(182)012 EXISTING ROOF PLAN rev A

SCALE 1:50 @A3

MR AND MRS SCOTT
27 WILLIAMWOOD PARK
MUIREND
G44 3TD

NOTES:

1. Do not scale from this drawing.
2. All dimensions to be site sized.
3. Any drawing errors to be the attention of the Architect.
4. Structural Engineer's drawings to take precedence for all structural information.

REV	DATE	REASON
A	14.08.23	PLANNING APP

KAREN MOIR ARCHITECTS

P. 0141 632 4777
M. 07532428325
E. khmoir@gmail.com
W. www.karenmoirarchitects.com