
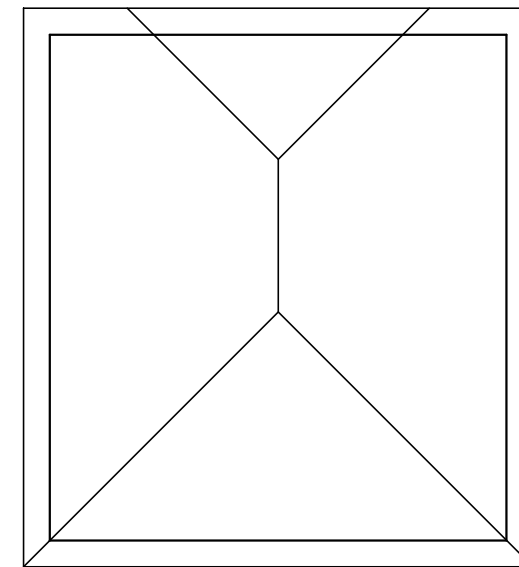
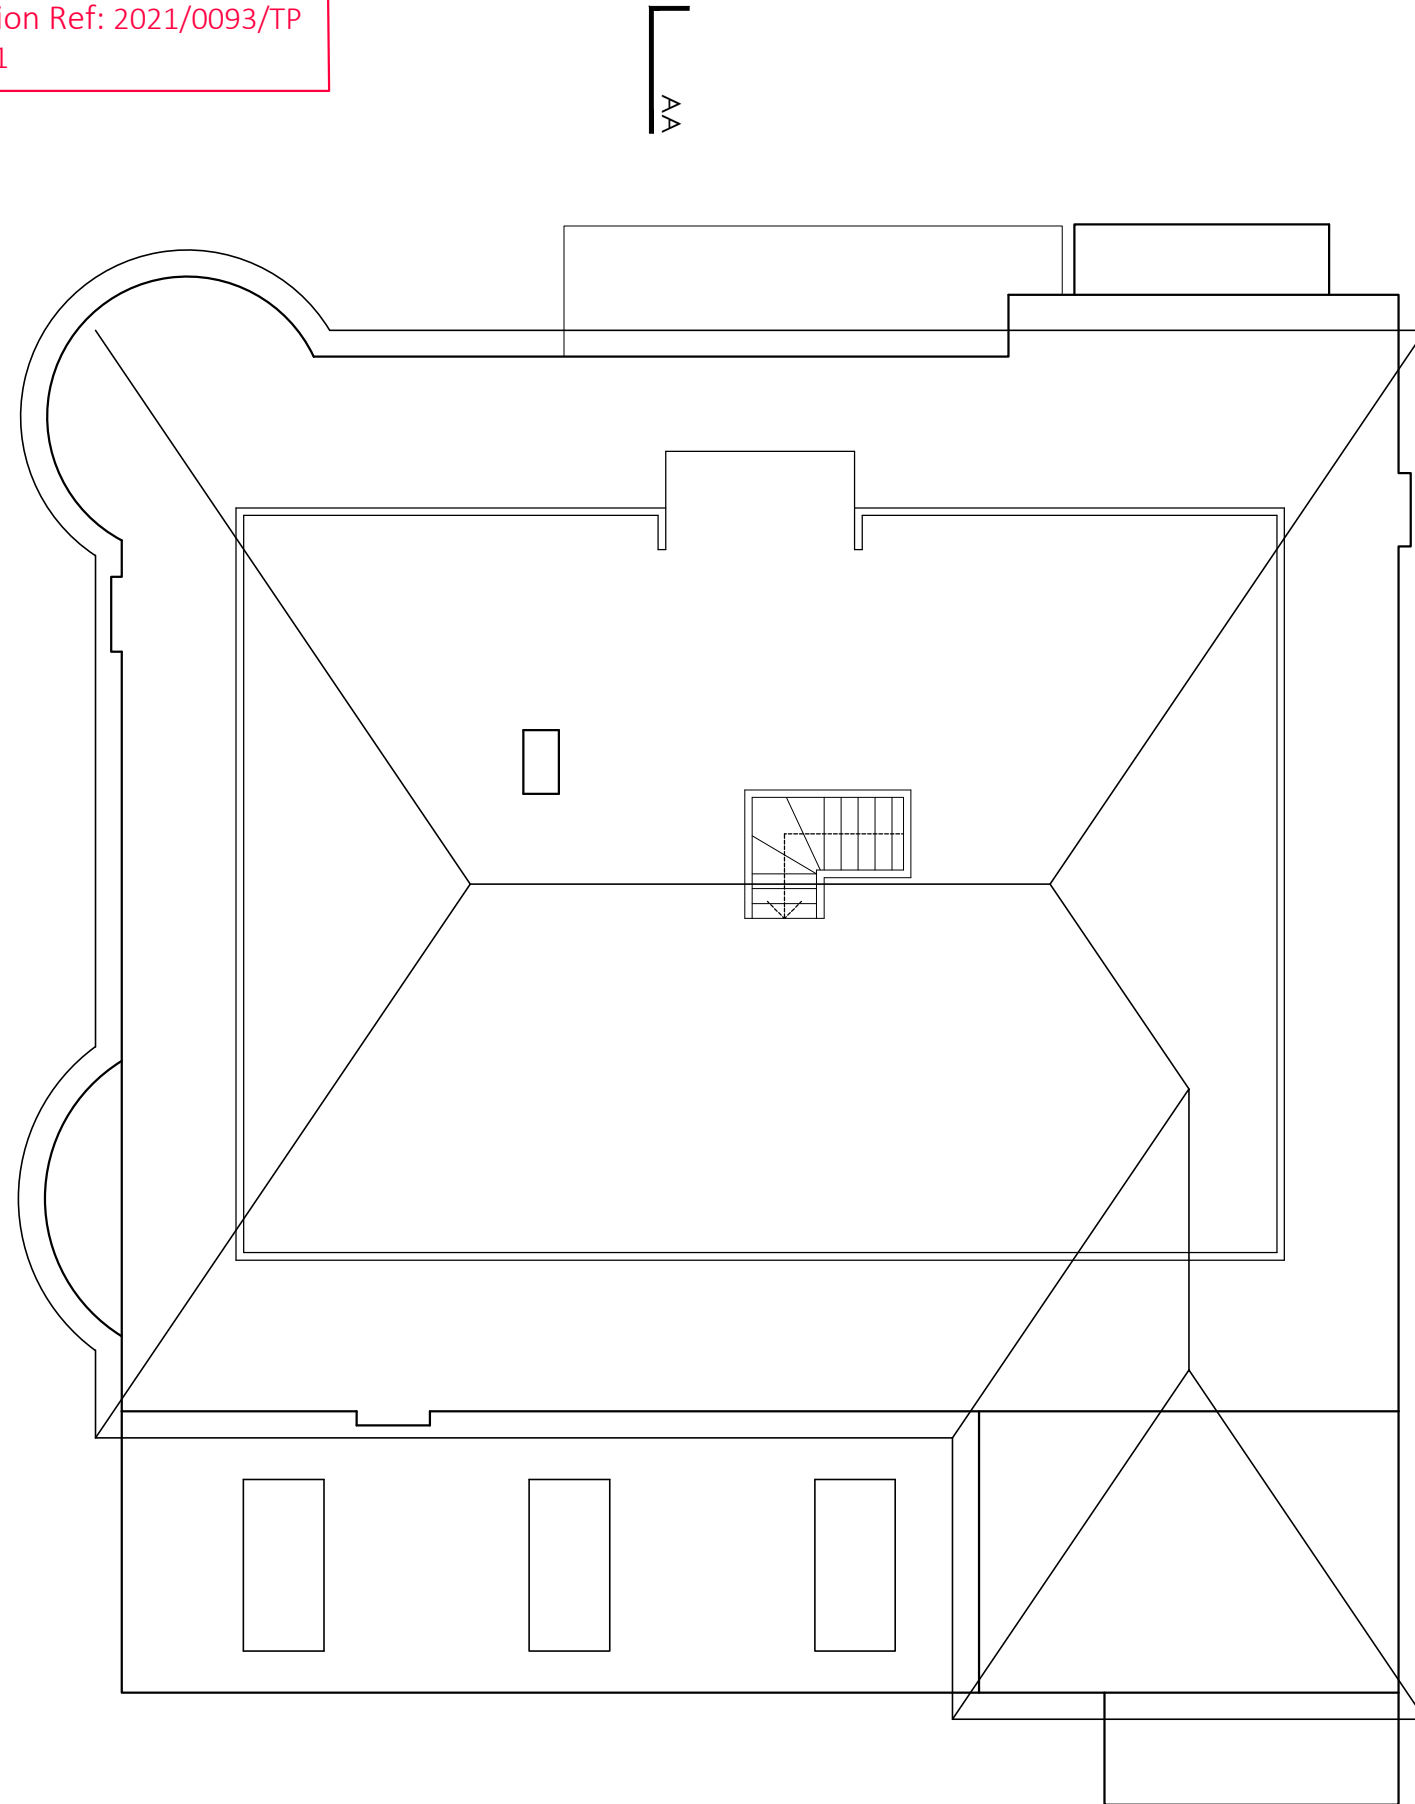


As Approved:
 Planning Application Ref: 2021/0093/TP
 Approved 21/04/21

 

Notes:

Do not scale from this drawing.
 If in doubt consult the architect.

REV.	REVISION NOTES:	DATE	ISSUED

inkdesign
 architecture

0141 552 2729
 info@inkdesign.co.uk
 www.inkdesign.co.uk

141 Bridgegate, The Briggait, Glasgow, G1 5HZ.

Client

Mr. & Mrs. Caldwell
 6 Greenhill Avenue,
 Giffnock,
 Glasgow,
 G46 6QX
 Project

Garage Extension at
 6 Greenhill Avenue,
 Giffnock,
 Glasgow,
 G46 6QX

Drawing	Scale
First Floor Plan as Approved	1:100 @ A3

Drawn	Checked
LD	MH

Stage	Revision Date
Planning	

Drawing Date	Drawing No.	Revision No.
Nov. 23	23-960-PL 04	

First Floor Plan as Approved @ 1:100