



EXISTING WEST ELEVATION

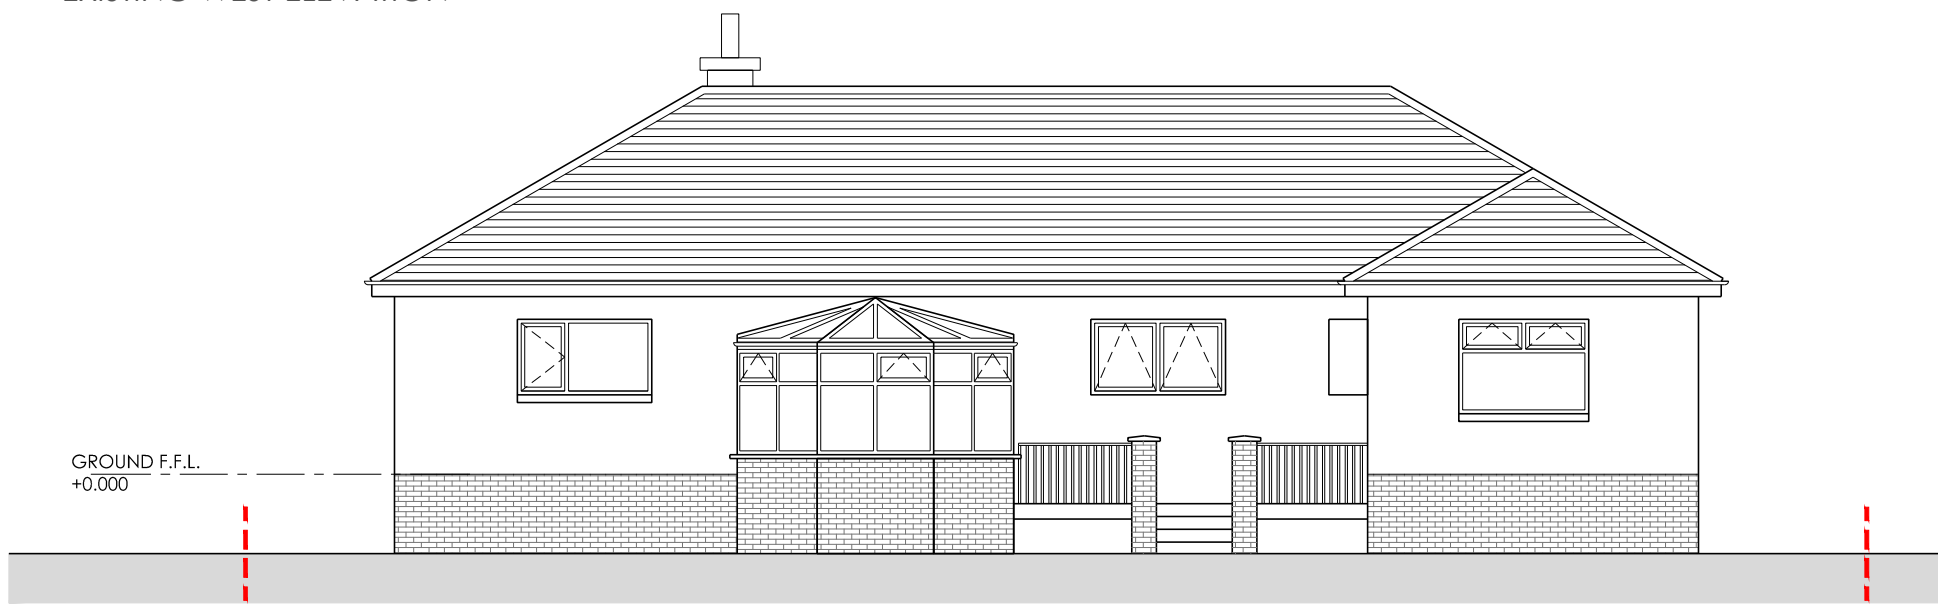

EXISTING SOUTH ELEVATION





EXISTING PHOTOGRAPHS

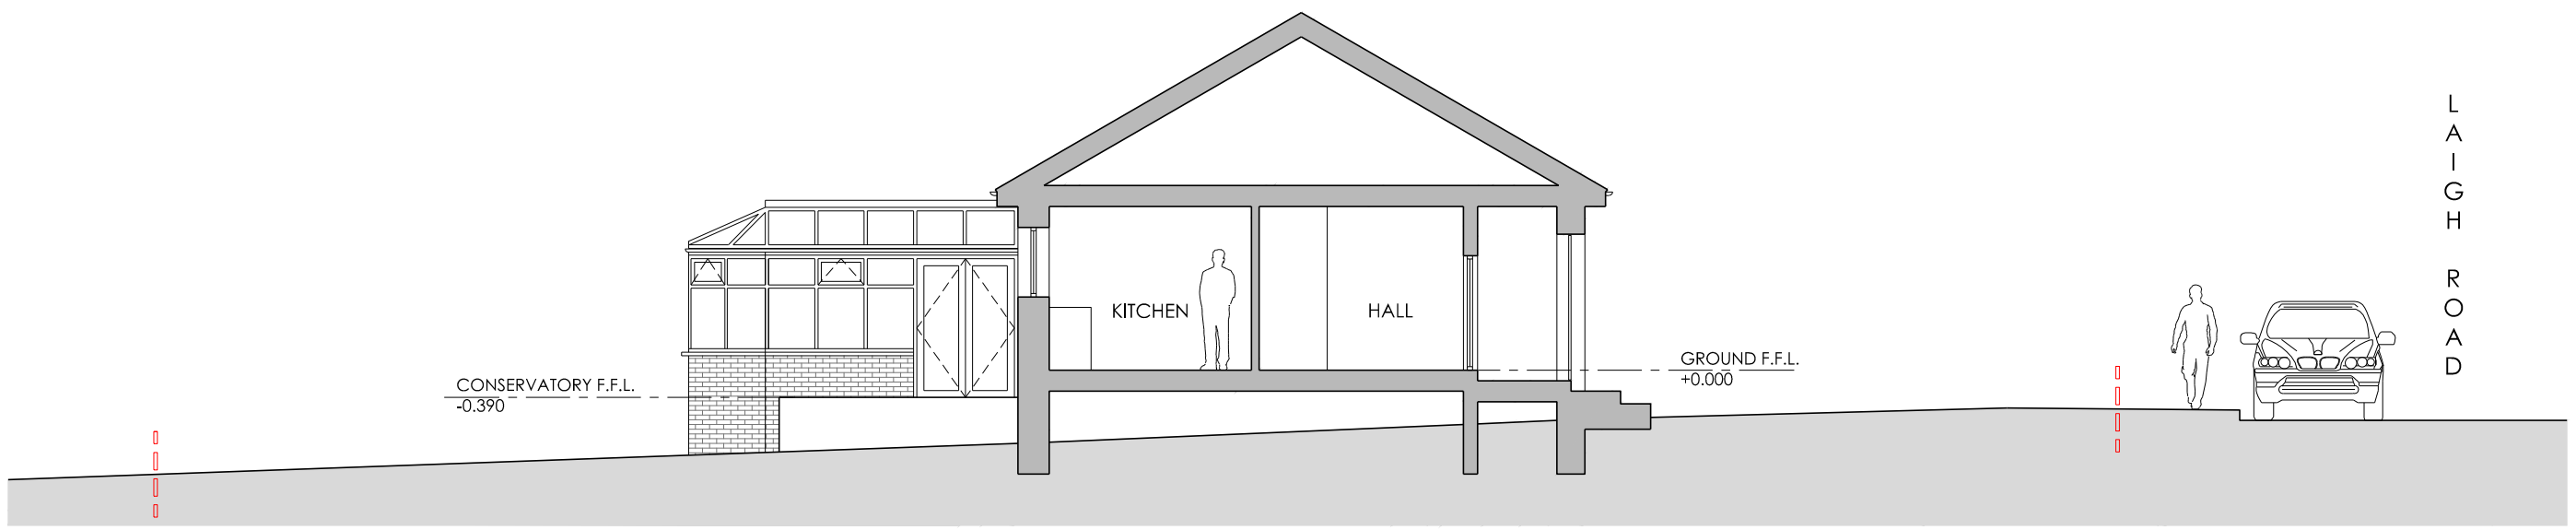

EXISTING SECTION A

These drawings are to be read in conjunction with engineer's documents. Do not scale drawings. Use figured dimensions only. Contact designer where discrepancies arise. Contractor must verify measurements on site prior to construction or preparation of shop drawings.

revision status	No.	Description	Date
01	ISSUED FOR PLANNING	06.11.23	

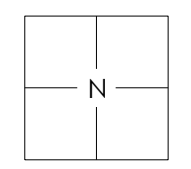 

EXISTING ELEVATIONS
 revision 01
 scale 1:100
 stage PLANNING
EX10

57 LAIGH ROAD
 NEWTON MEARNS
 G77 5EX
 PAVAN KUSAM

