



BARN 1



General Notes:
 1. Do not scale this drawing. All dimensions to be as noted. Contractor to check all dimensions on site before carry out works.
 2. This drawing is for the private and confidential use of the client for whom it was undertaken and it should not be reproduced in whole or in part or relied upon by third parties for any use without the express written authority of Beech Architects Limited.

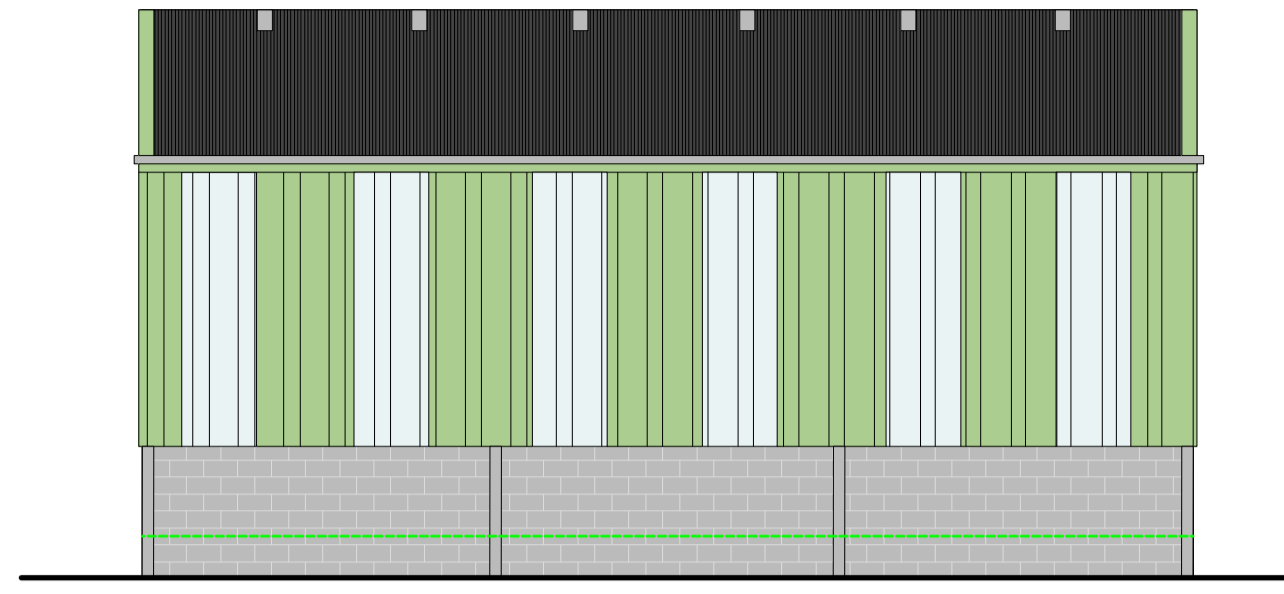


a. NORTH ELEVATION

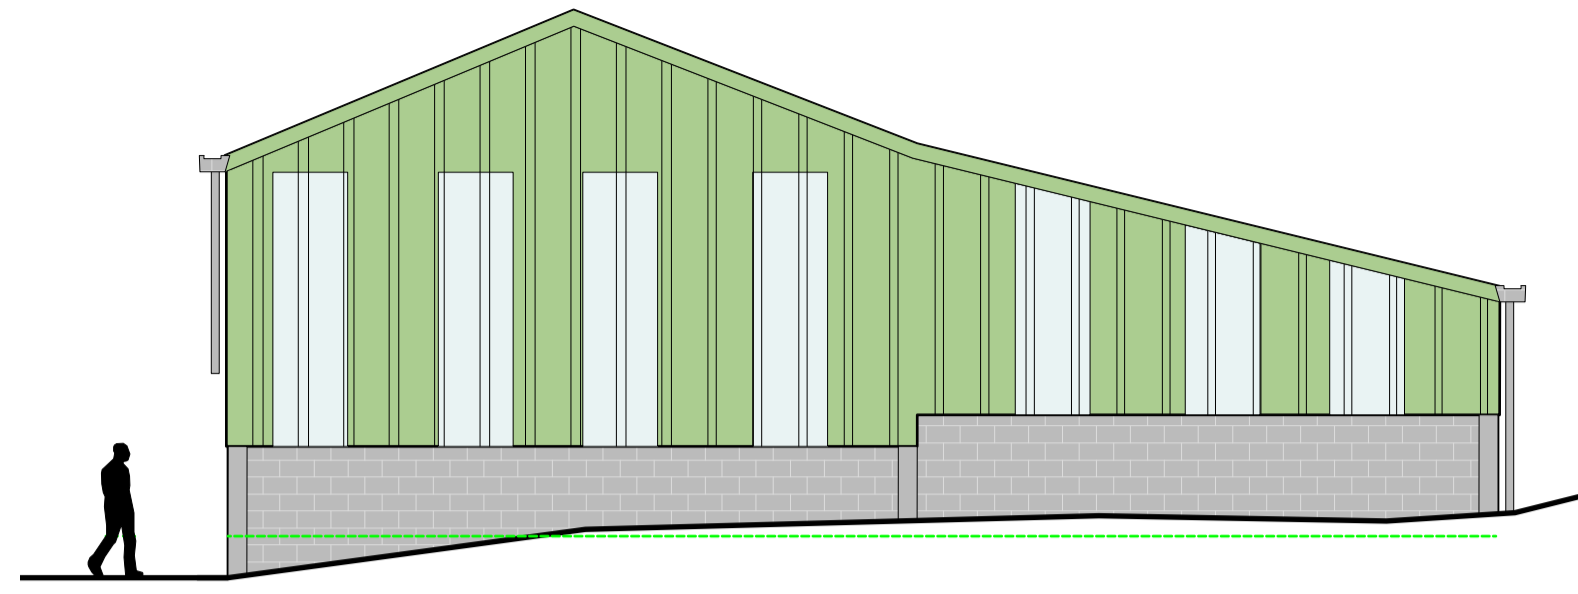


b. WEST ELEVATION

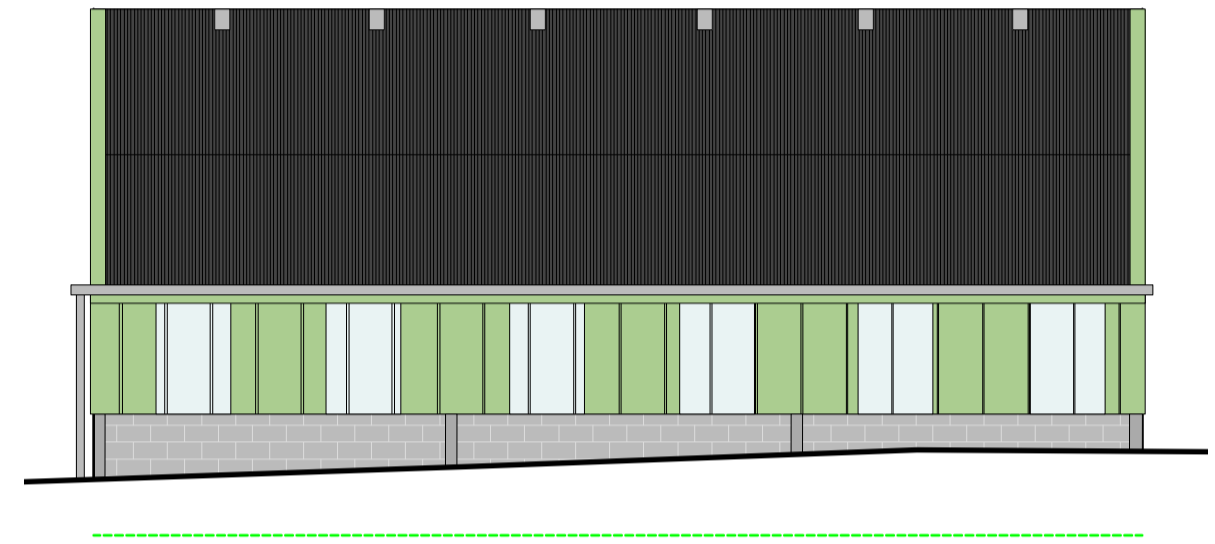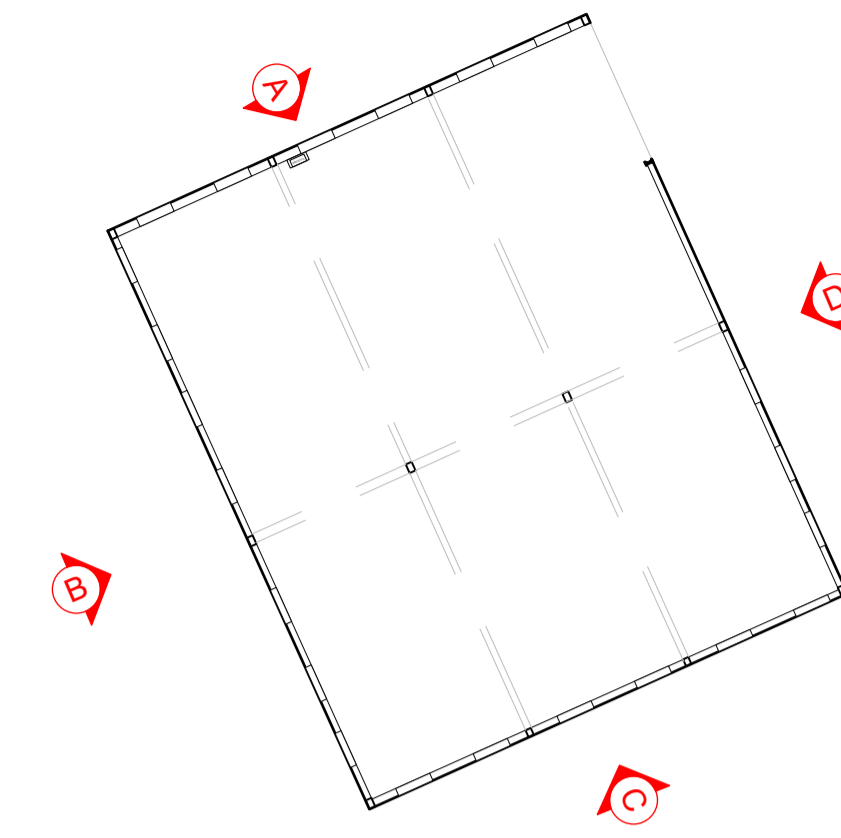

c. SOUTH ELEVATION

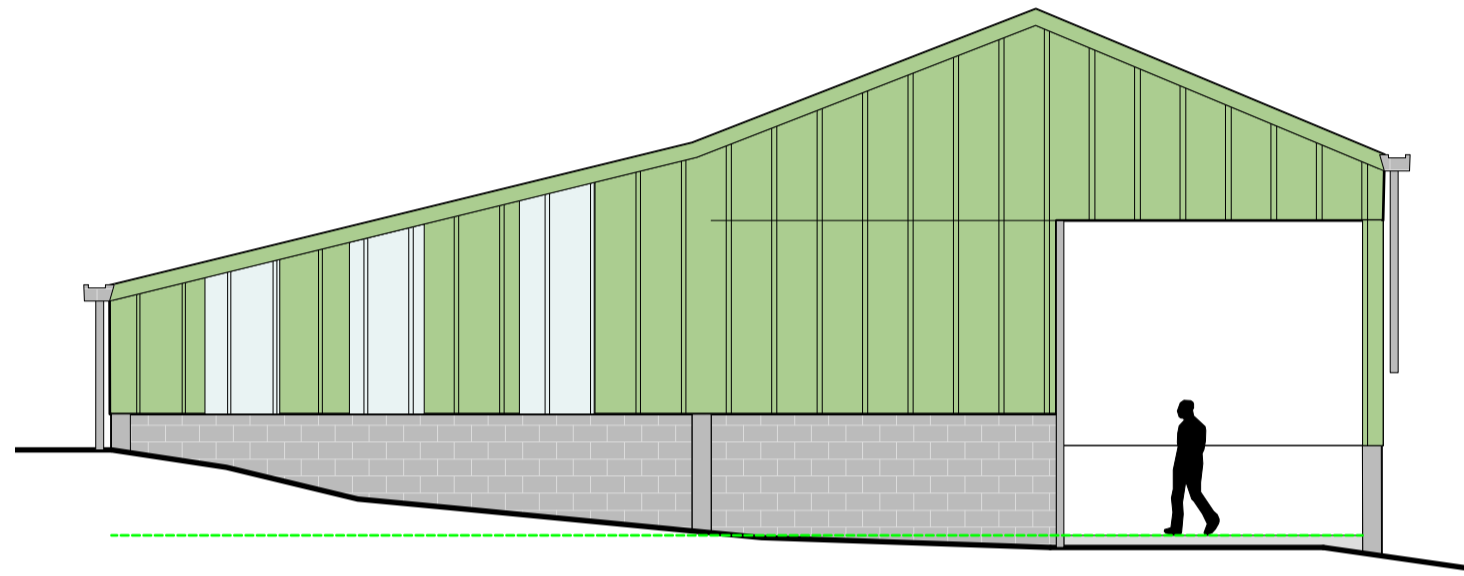


d. EAST ELEVATION

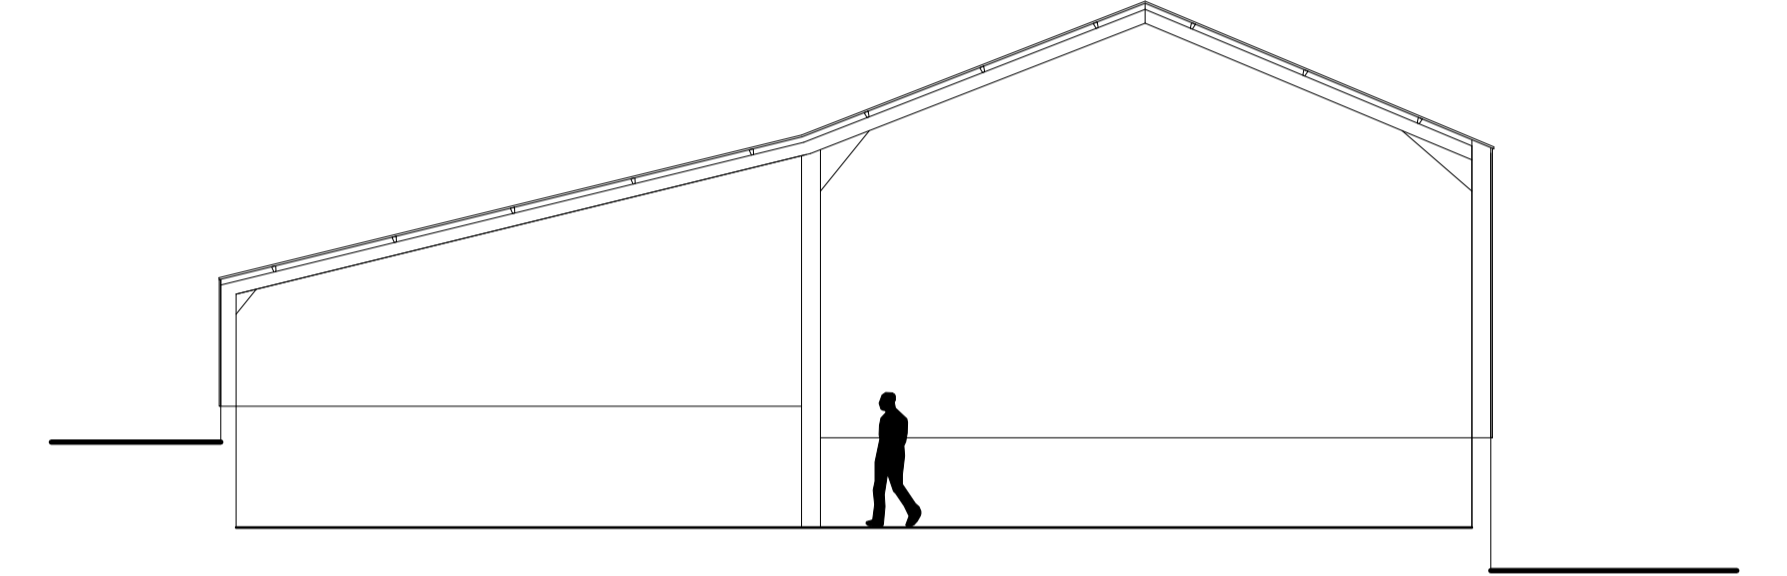

SECTION A-A



BARN 2

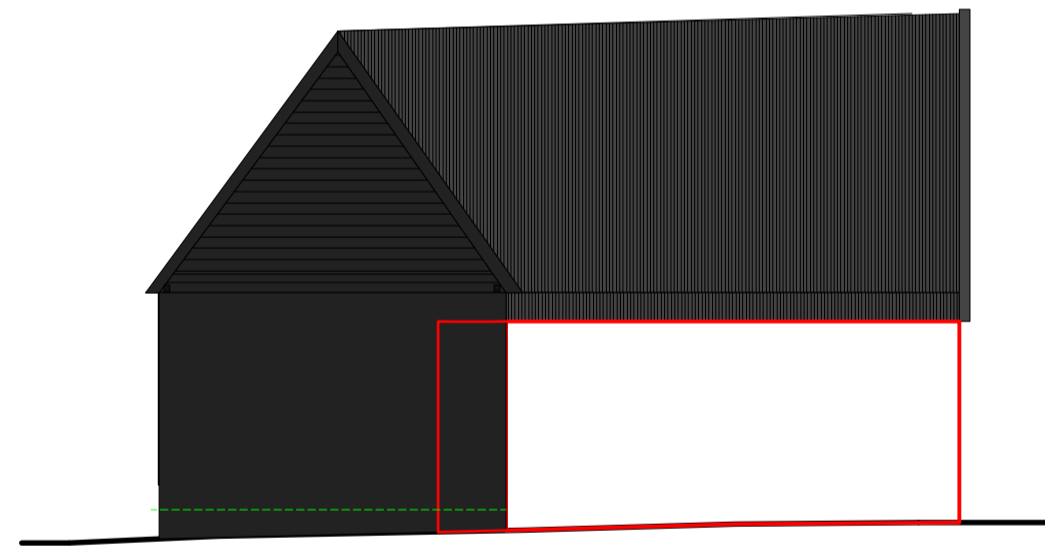


a. NORTH ELEVATION




b. EAST ELEVATION

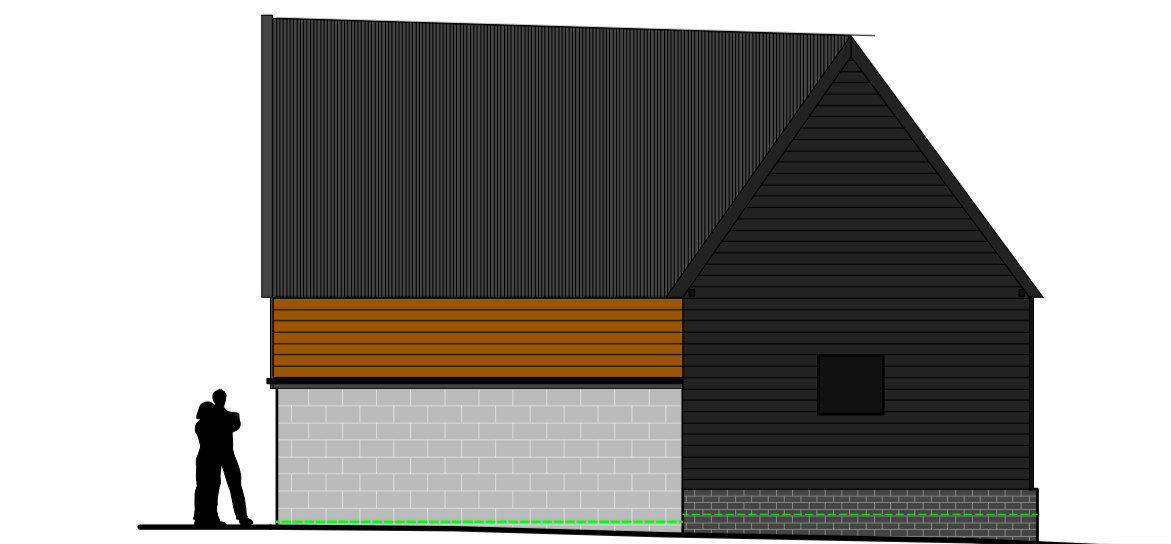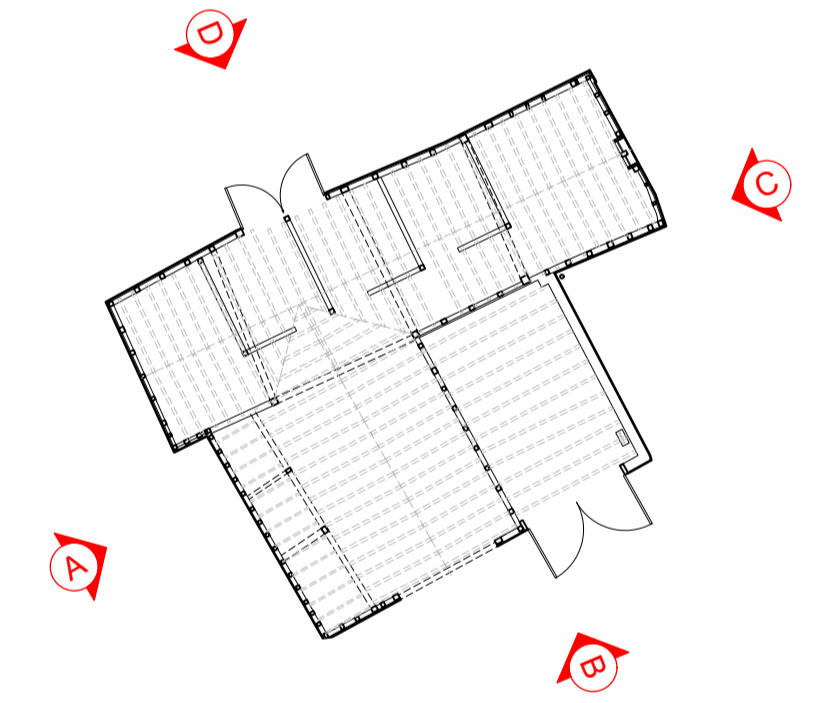

c. SOUTH ELEVATION

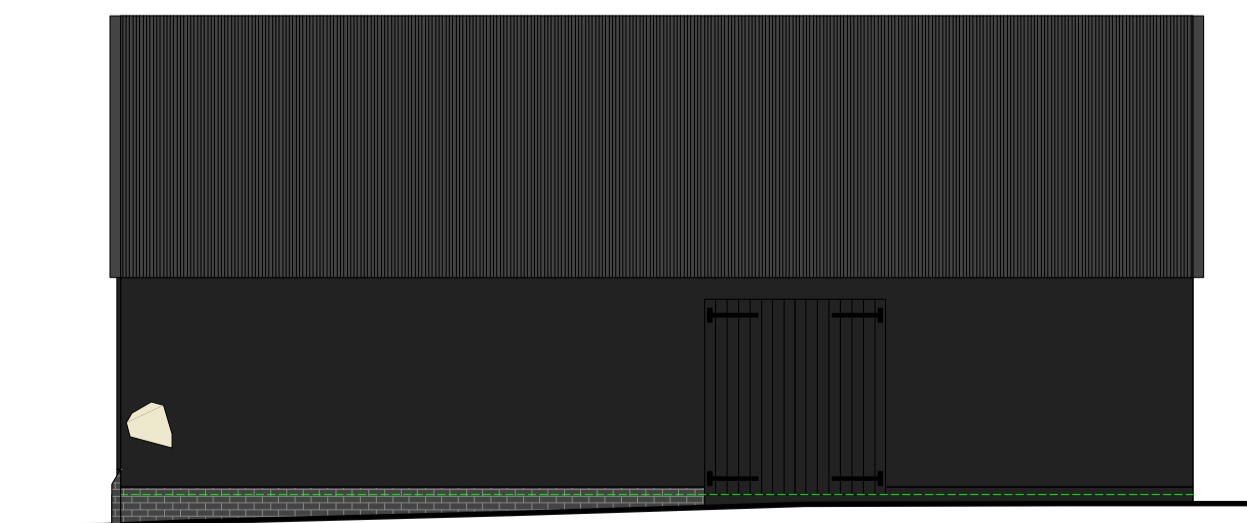

d. WEST ELEVATION

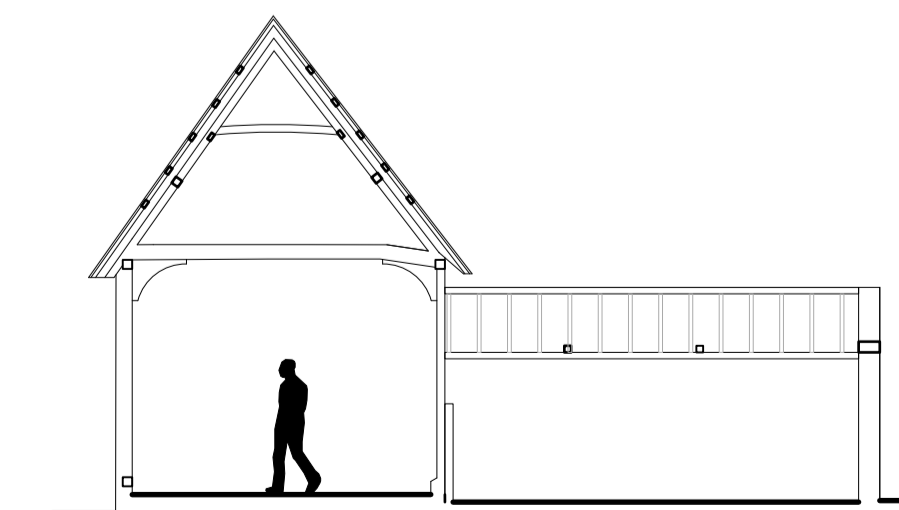

SECTION A-A

<p>Rev</p> <p>Beech ARCHITECTS Church Farm Barn The Street Thornston Suffolk IP23 7JR www.beecharchitects.com enquiries@beecharchitects.com t 01379 678442</p>			
<p>CLIENT Amy Schick</p>			
<p>PROJECT Gowers Farm Barns Low Road Bunwell Norfolk NR16 1SD</p>			
<p>DRAWING Existing Elevations and Section - Barn 1 & Barn 2</p>			
SCALE 1:100 @ A1	DATE Dec 2022	DRAWN BY	CHECKED
DRAWING NUMBER 07	JOB NUMBER 694	STATUS Not For Construction	REV

This drawing is copyright and remains the property of Beech Architects Ltd. Original size A1. Scale shown will be incorrect if reproduced in any other format. All dimensions to be checked on site.