


General Notes:
 1. Do not scale this drawing. All dimensions to be noted. Contractor to check all dimensions on site before carry out works.
 2. This drawing is for the private and confidential use of the client for whom it was undertaken and it should not be reproduced in whole or in part or relied upon by third parties for any use without the express written authority of Beech Architects Limited.

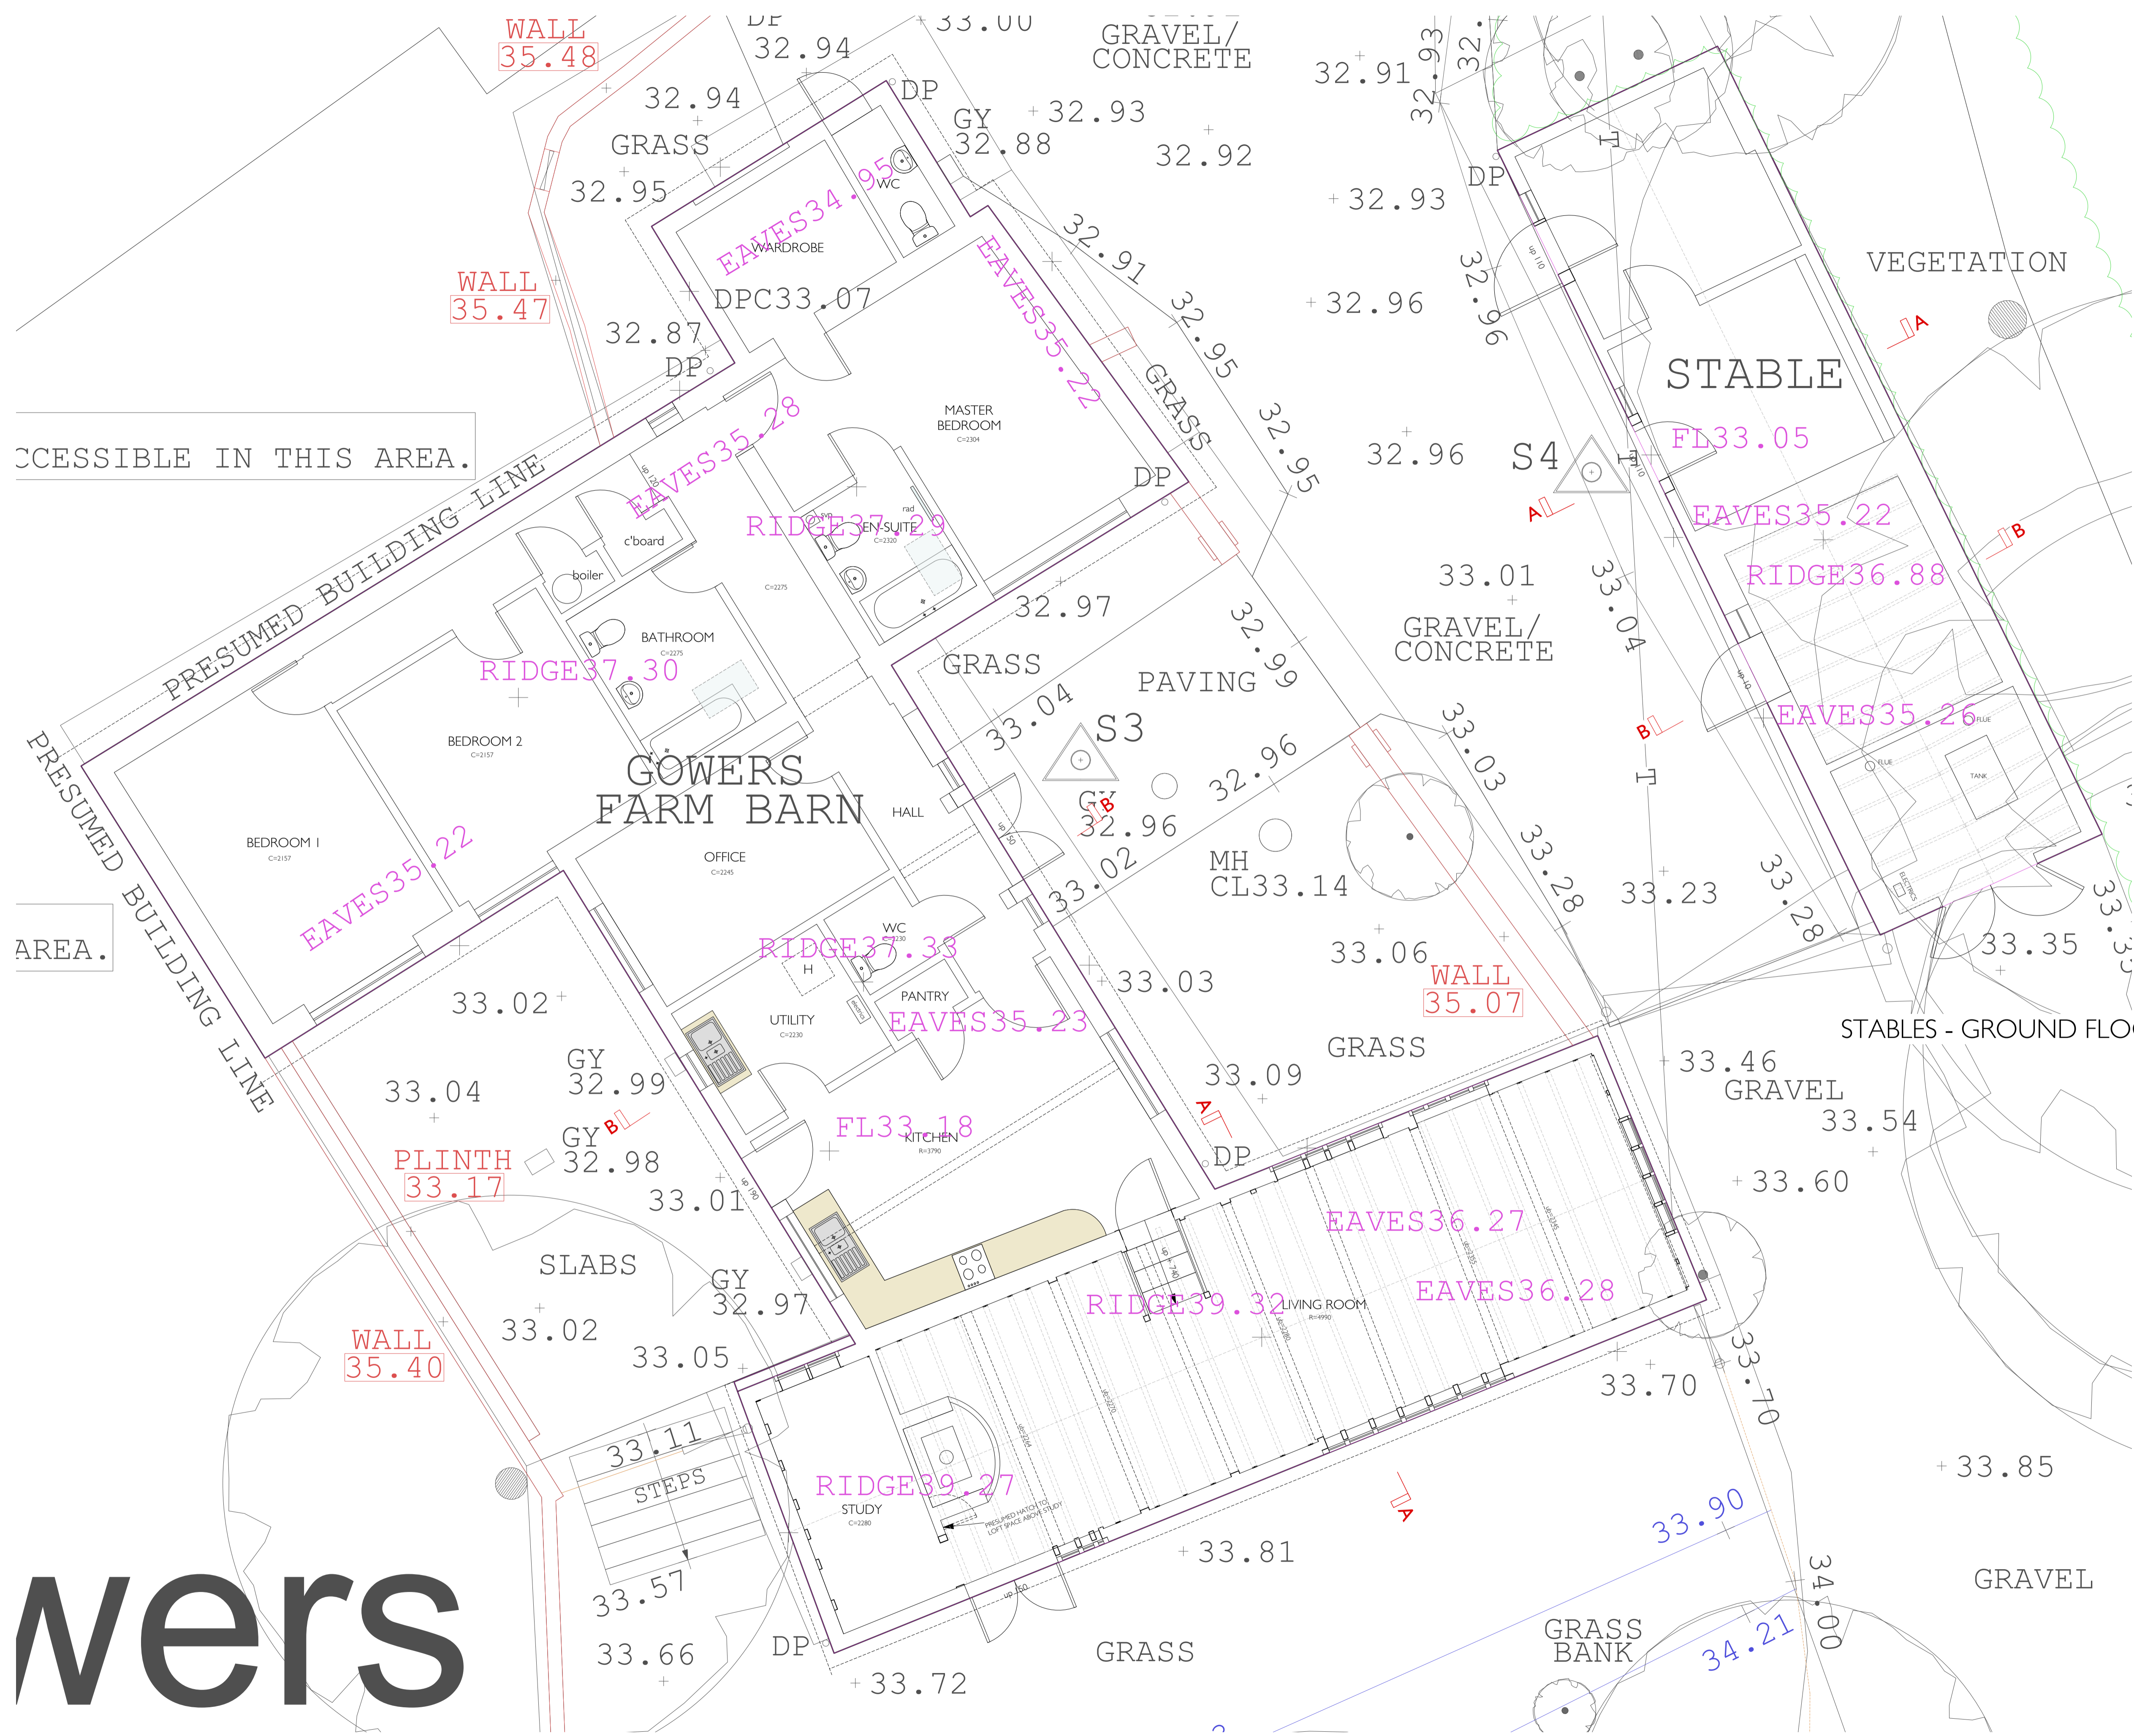


ACCESSIBLE IN THIS AREA.


AREA.

Gowers

DWELLING - GROUND FLOOR PLAN

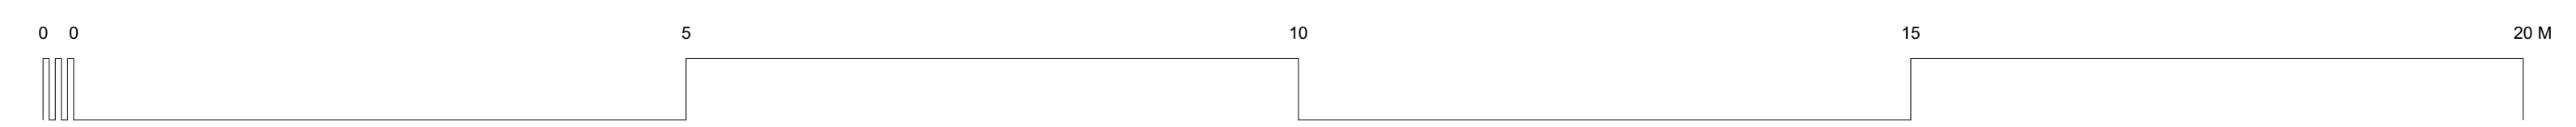

STABLES - GROUND FLOOR PLAN

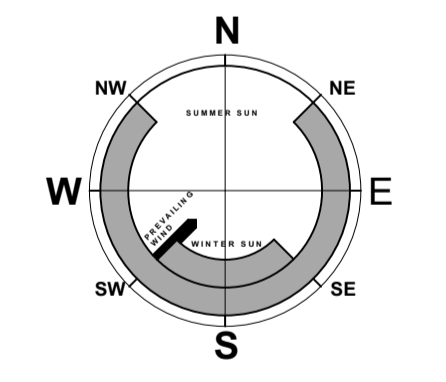

Beech ARCHITECTS Church Farm Barn The Street Thornford Suffolk IP23 7JR www.beecharchitects.com enquiries@beecharchitects.com t 01379 678442			
CLIENT Amy Schick			
PROJECT Gowers Farm Barns Low Road Bunwell Norfolk NR16 1SD			
DRAWING GA PLANS - DWELLING AND STABLES			
SCALE	DATE	DRAWN BY	CHECKED
1:50 @ A1	Dec 2022		
DRAWING NUMBER	JOB NUMBER	STATUS	REV
04	694	Not For Construction	

This drawing is copyright and remains the property of Beech Architects Ltd. Original size A1. Scale shown will be incorrect if reproduced in any other format. All dimensions to be checked on site.