






**Existing Front Elevation**

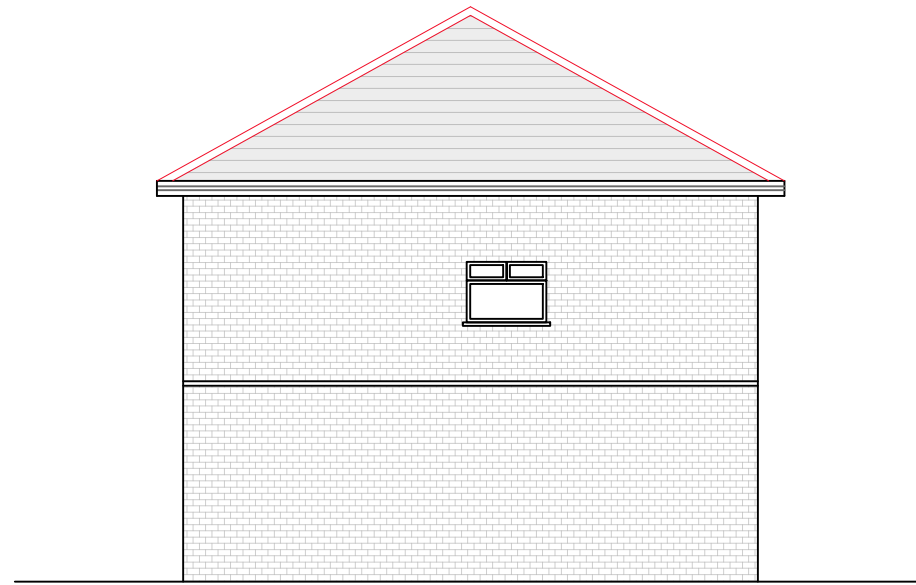

**Existing Side (Right) Elevation**

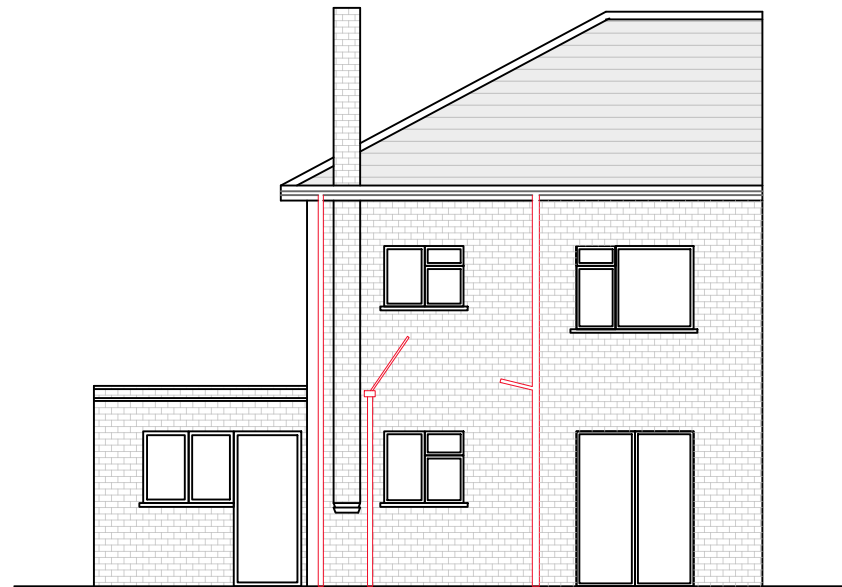

**Existing Rear Elevation**

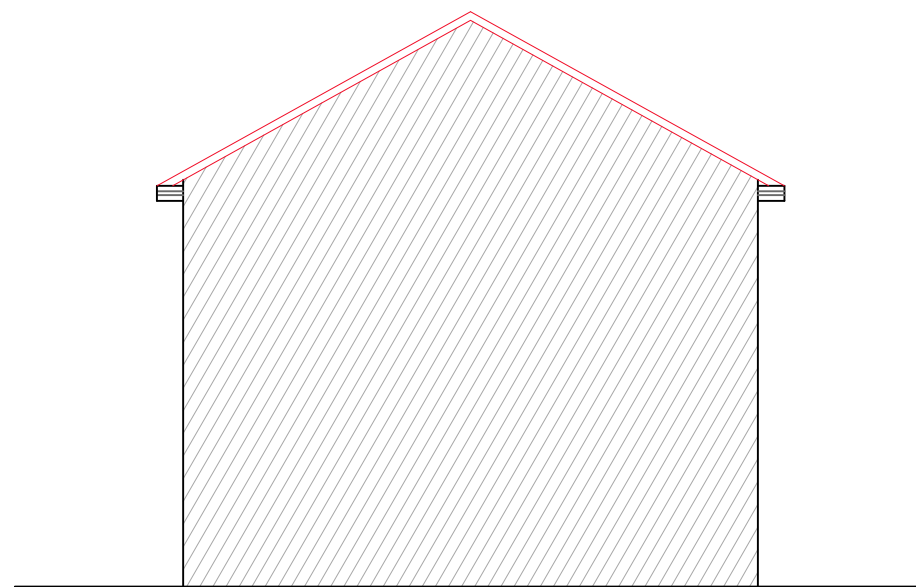

**Existing Side (Left) Elevation**

O A Falusi Ltd.  
 Architectural Consultants  
 www.olajidefalusi.com

Client:

Project:  
 130 Alderney Road,  
 Erith,  
 Bexley,  
 DA8 2JD.

Title:  
 Proposed Loft Conversion With  
 Rear Dormer And Internal  
 Reconfiguration.

Existing Front Rear And Sides  
 Elevation.

Drawing No. AUG/44/03

Scale : 1:100 & A3

Date : August 2023

