




**Proposed Front Elevation**

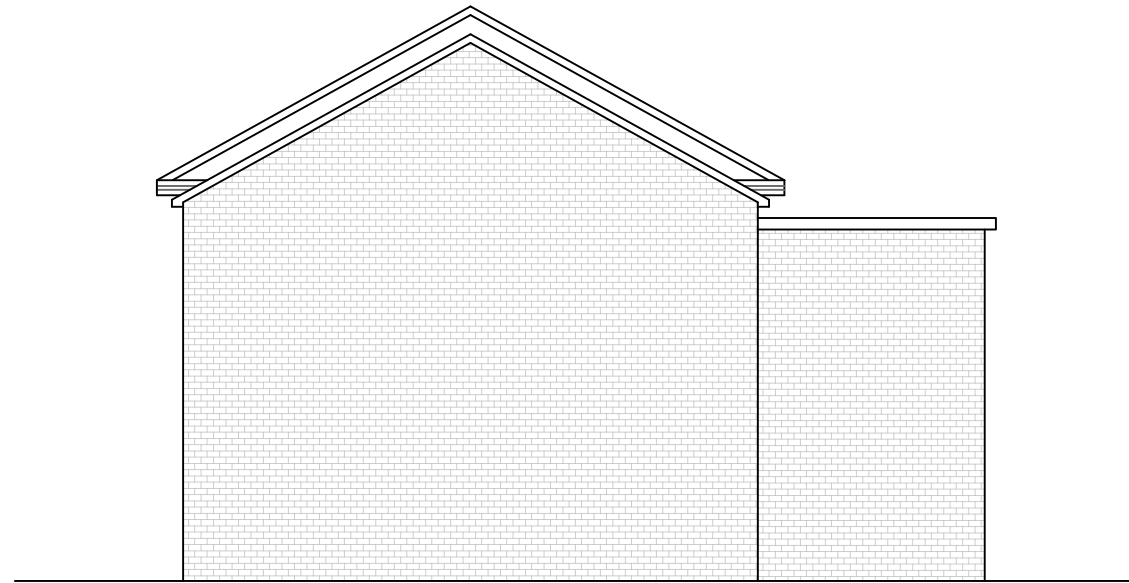

**Proposed Side (Right) Elevation**

O A Falusi Ltd.  
 Architectural Consultants  
 www.olajidefalusi.com

Client:

Project:  
 130 Alderney Road,  
 Erith,  
 Bexley,  
 DA8 2JD.


Title:  
 Proposed Double Storey Side  
 Extension ,Wrap Around  
 Extension With 3M To The Rear  
 And internal Reconfiguration.

**Proposed Front Rear and Side  
 Elevations.**


Drawing No. AUG/45/05

Scale : 1:100 & A3

Date : August 2023

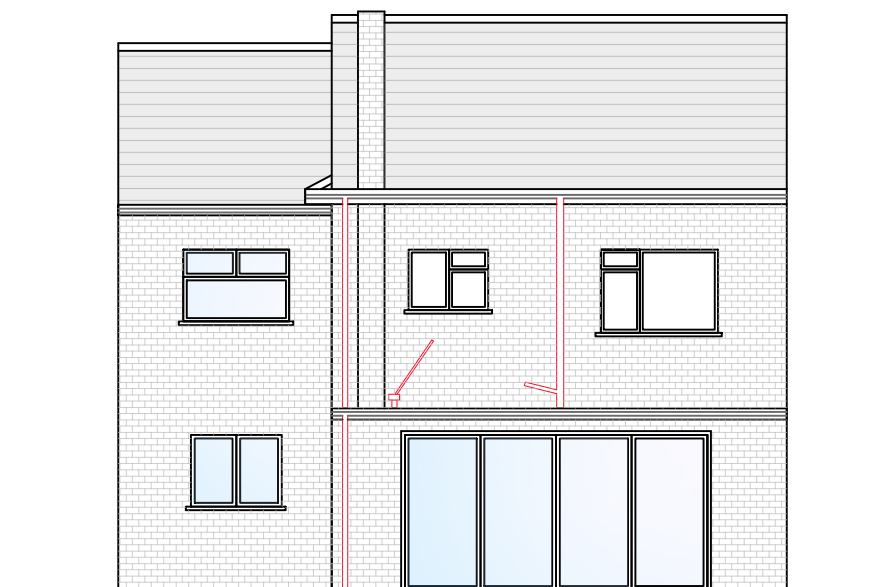

**Proposed Rear Elevation**

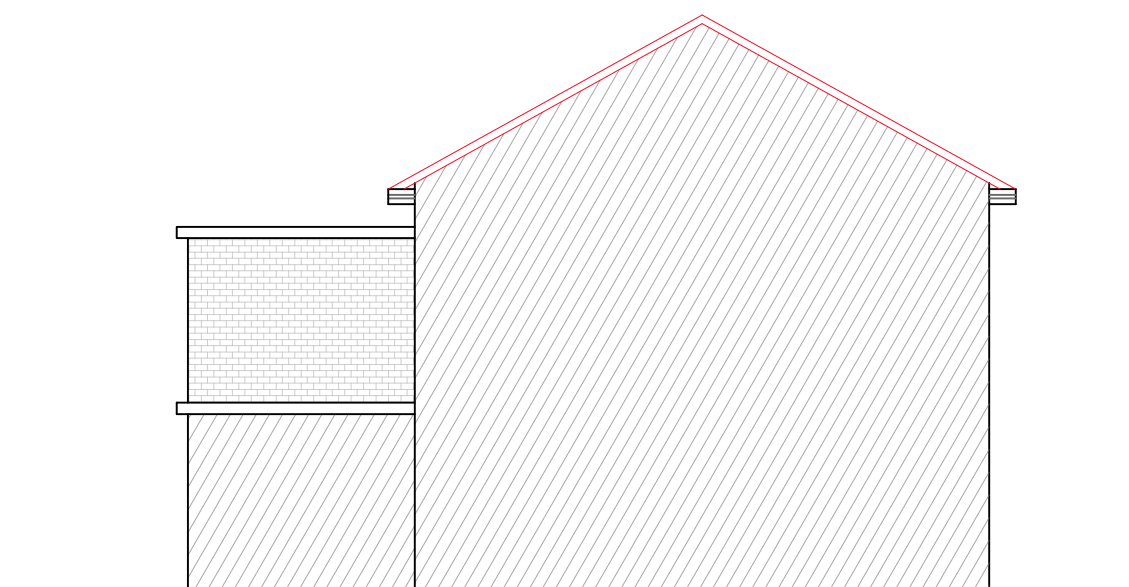

**Proposed Side (Left) Elevation**

