




Scale Bar




Existing Rear Elevation

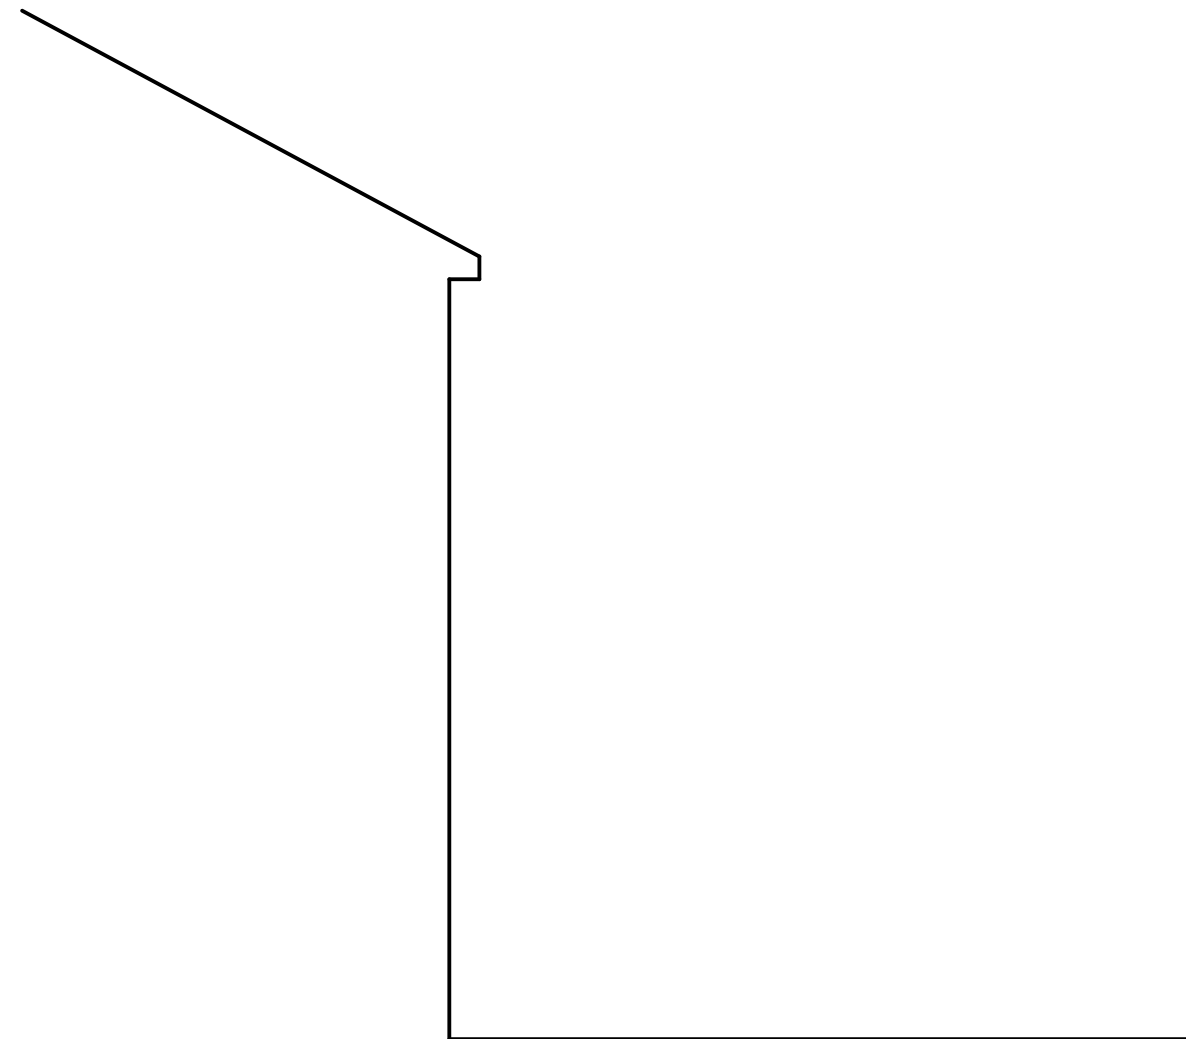

Existing Side Elevation

SINGLE STOREY REAR EXTENSION
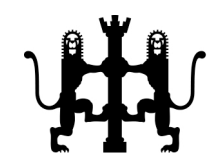
<p>Revisions</p>	<p>No dimensions are to be scaled from this drawing No deviation may be made from the details shown on this drawing without prior permission of the architect Any discrepancy found between this drawing and any other document should be referred immediately to the architect</p>	<p>Date Oct. 2023 Scale 1:50</p>	<p>Project 2 Troon Close, Thamesmead London SE28 8QG</p>	<p>Client Drawing No. 1145/01/03 Rev.</p>		<p>ARDA Architecture . Design . Project Management . Party Wall Matters Mob.: 07956 886 334 Fax: .07092 251 967 e-Mail: mail@alrasheeddauda.com</p>
-------------------------	---	---	---	---	---	---