



Existing Ground Floor Plan
(scale 1/50)

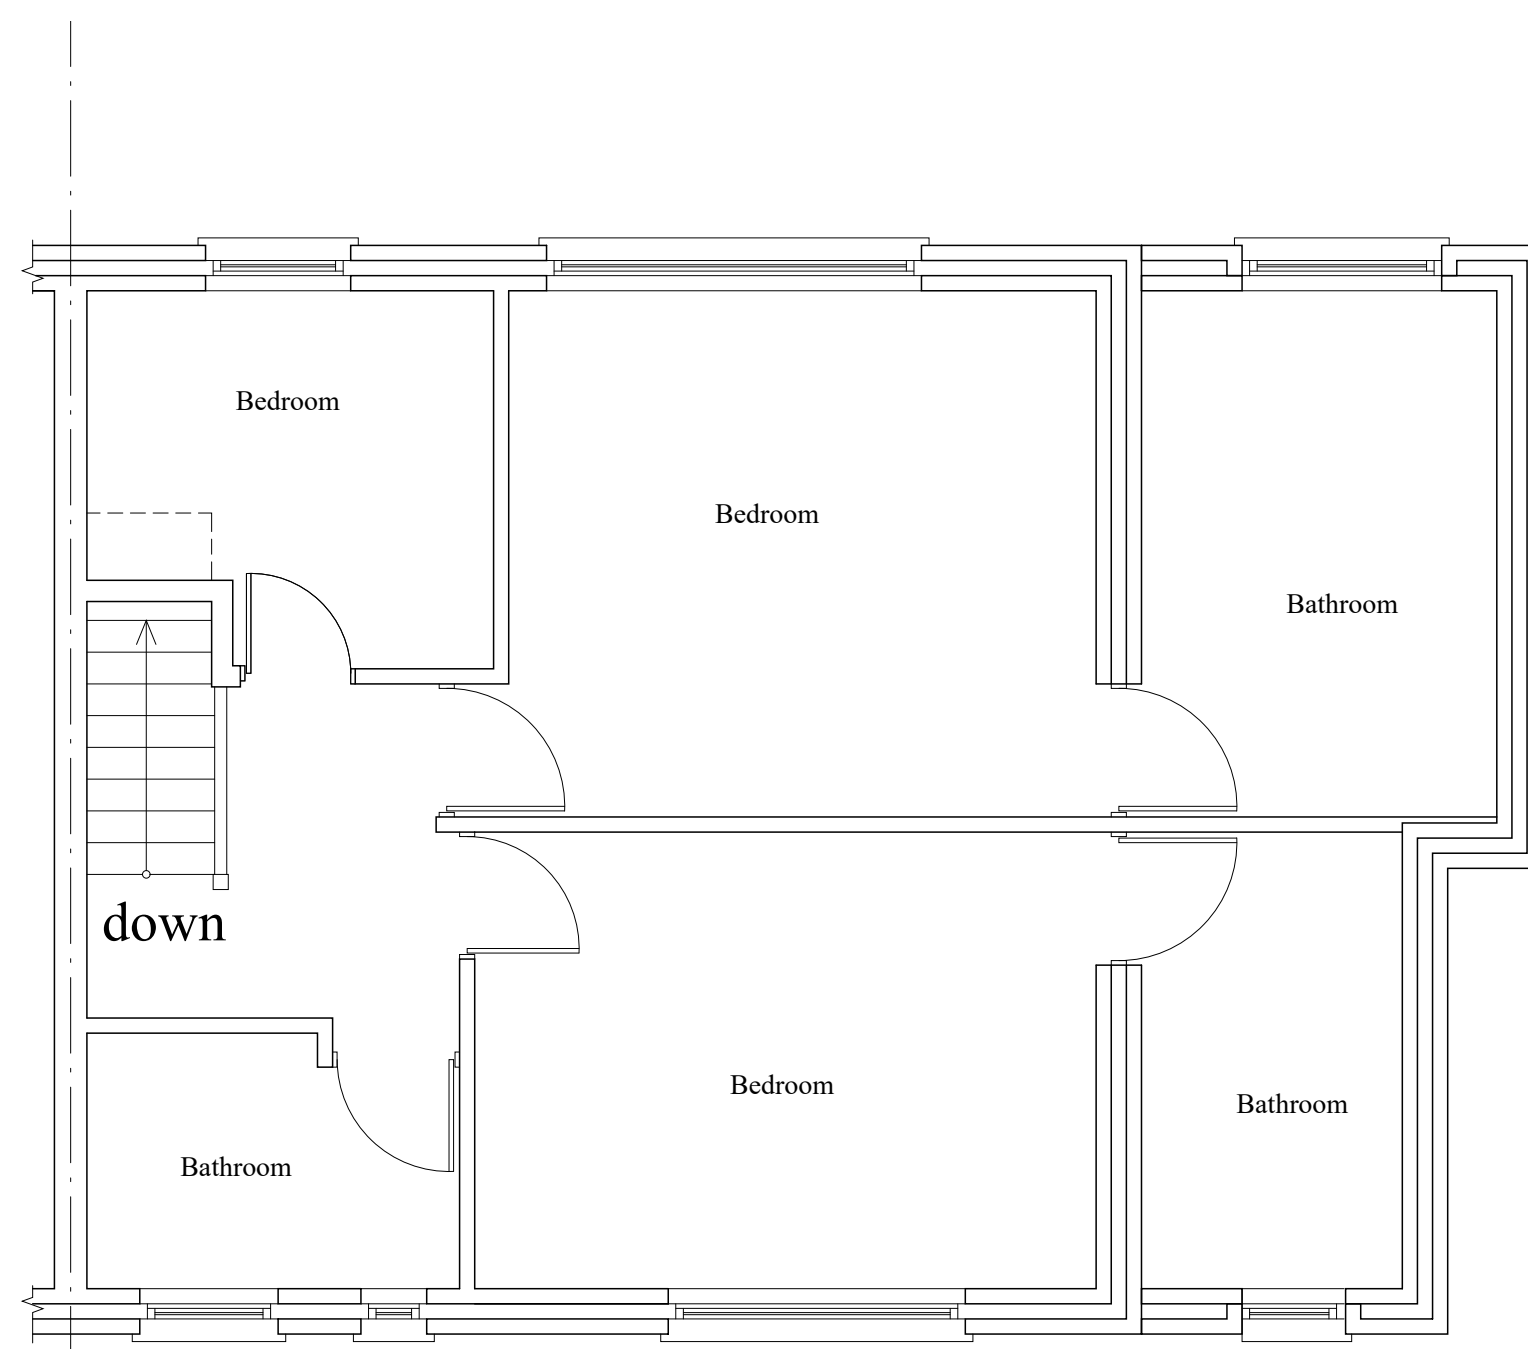


Existing First Floor Plan
(scale 1/50)

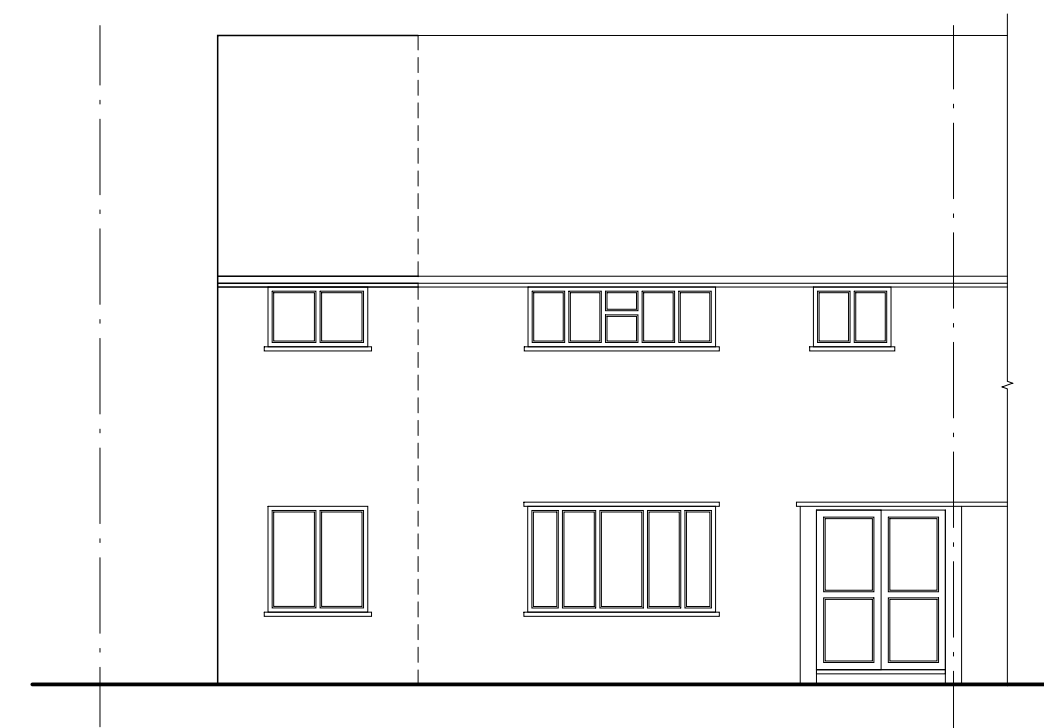


Existing Front Elevation
(Scale:1/100)




Existing Rear Elevation
(Scale:1/100)

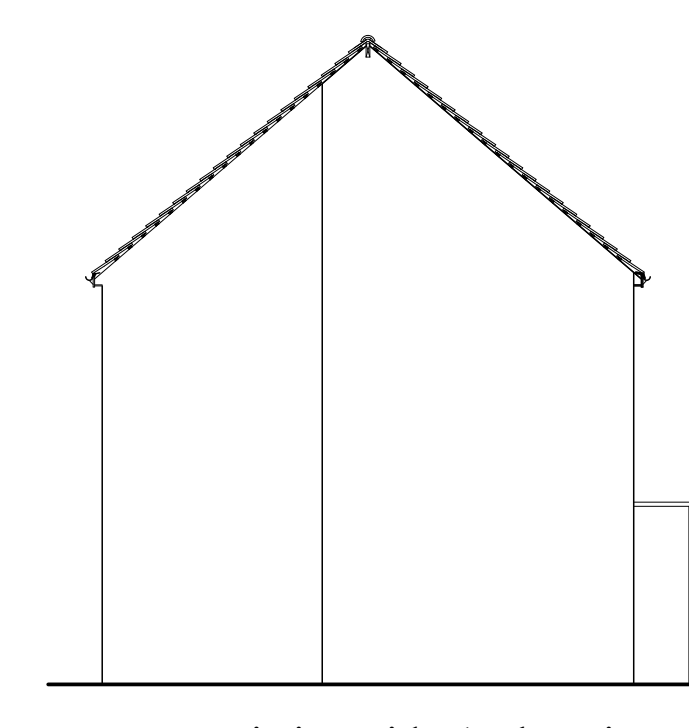

Existing Side-1 Elevation
(scale :1/100)

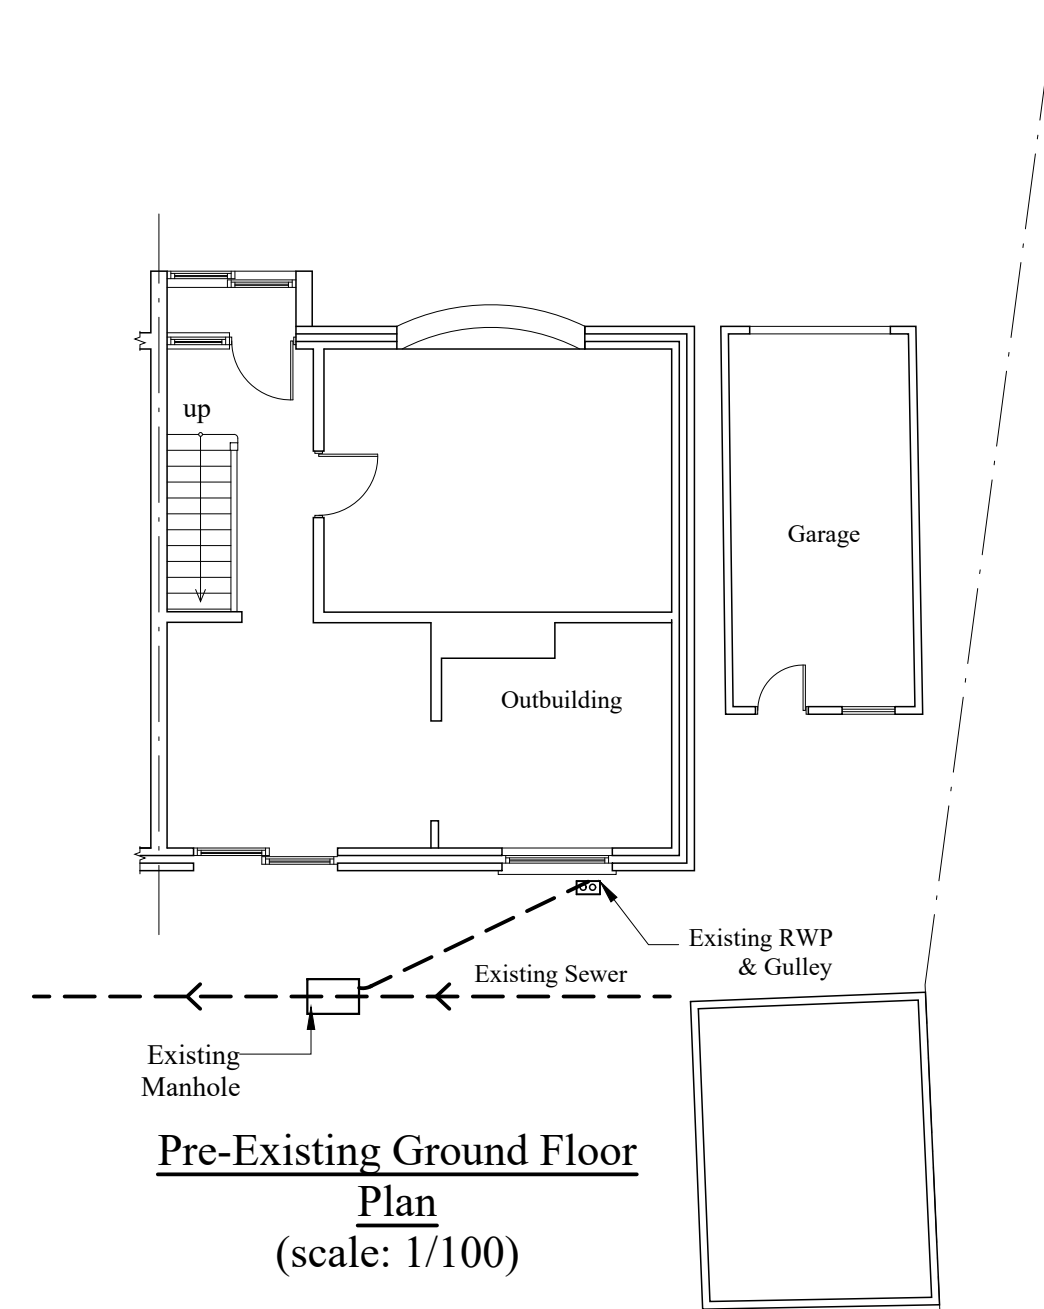

Pre-Existing Ground Floor Plan
(scale: 1/100)

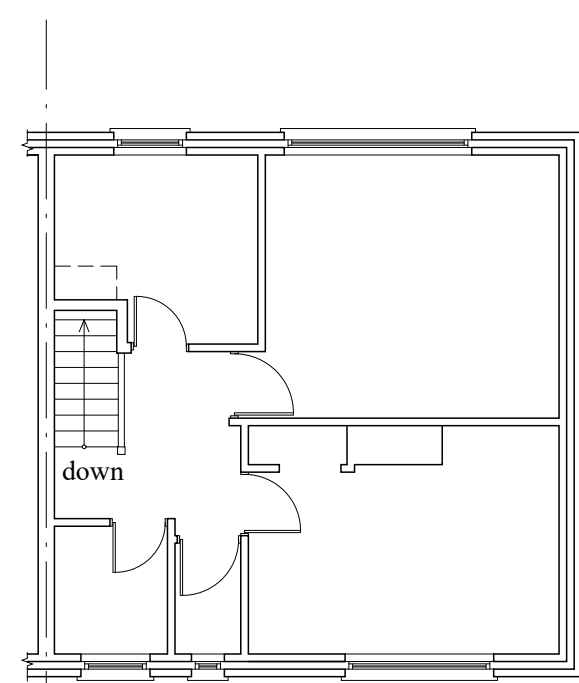


Pre-Existing First Floor Plan
(scale: 1/100)




Pre-Existing Front Elevation
(Scale:1/100)



Pre-Existing Rear Elevation
(Scale:1/100)

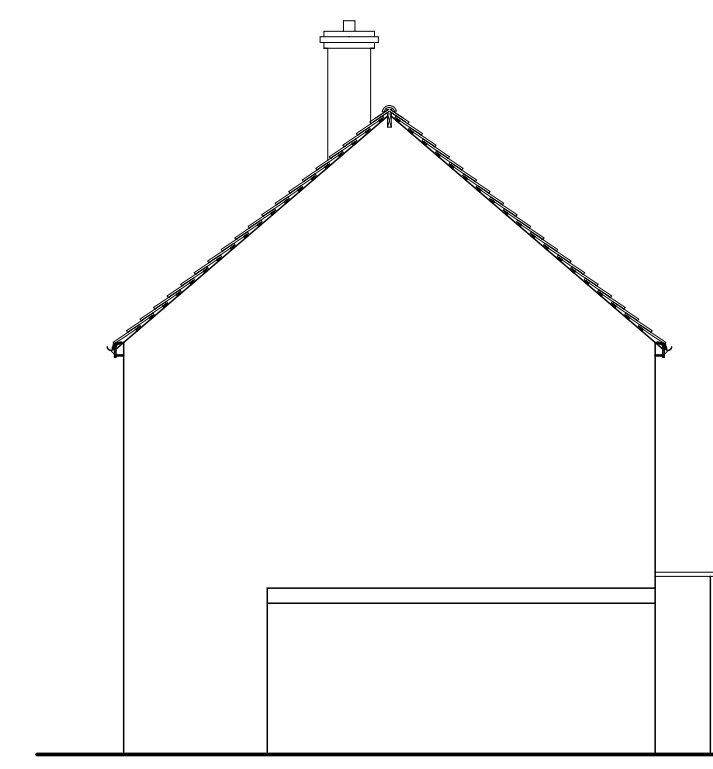

Pre-Existing Side-1 Elevation
(Scale:1/100)

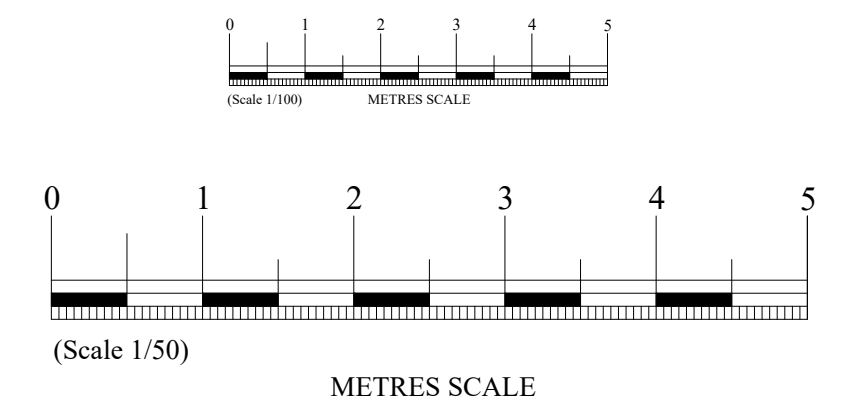

Rev.	Date	49 Stansted Crescent, DA5 3HS	
		Precise Architectural Design & Planning Consultancy for Stylish Living	
Address: Woodchurch Close, Sidcup, KENT DA14 6QH Tel: 020 3411 6467 Web: www.planningdesignlondon.co.uk e-mail: enquiries@planningdesignlondon.co.uk			
Client			
Scale	1/50, 1/100 @A1	Date	Sept 2023
Drawn By	KM	Checked By	KM
Project No	2206	Drawing No	15
		Revision	A
Drawing Title		Side Extension Planning Drawings	