
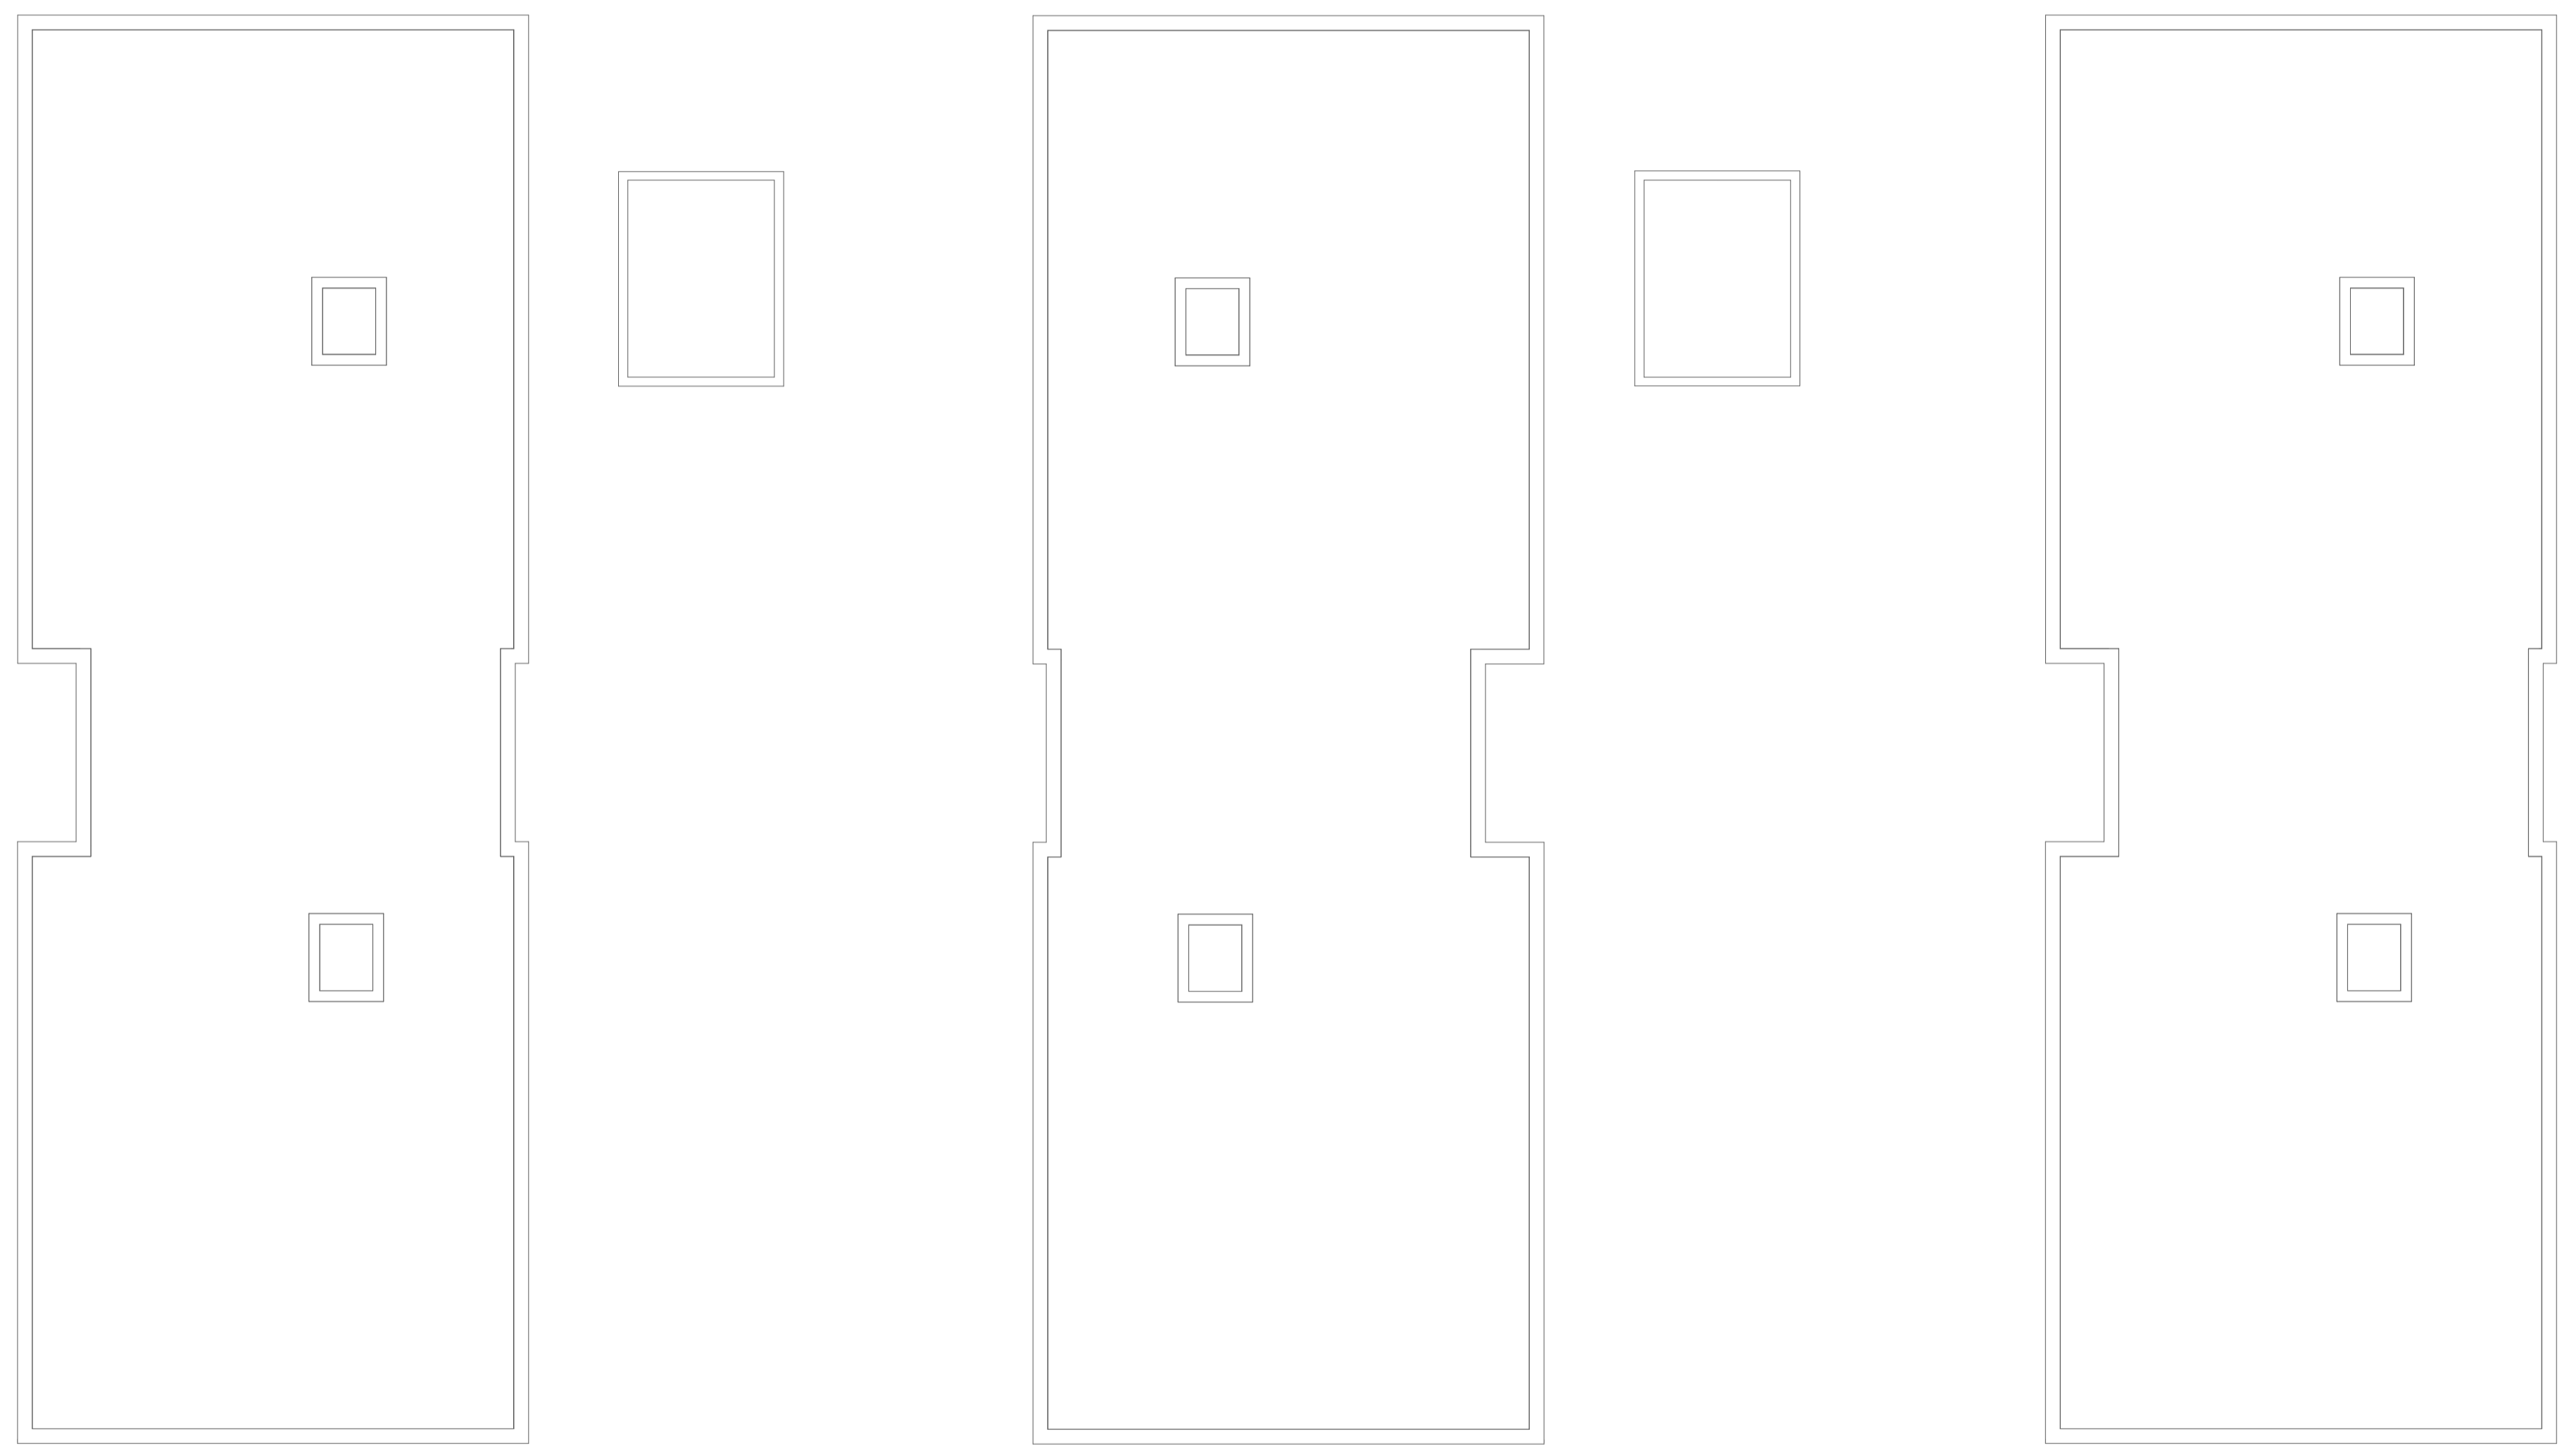


— Site boundary
 - - - Gas pipe area
 ■ 1B2P

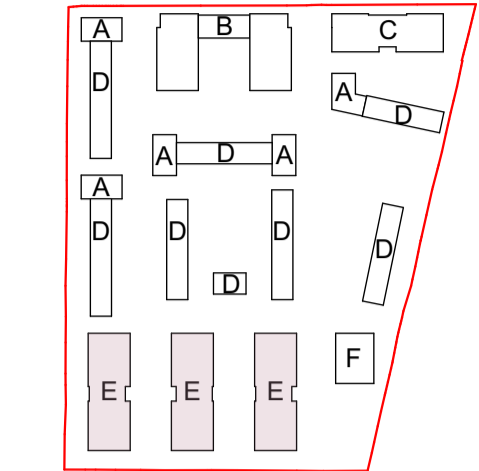

rev	date	description
P1	30/08/2023	

Roof Plan

1:200

stockwool

6 Orsman Road London N1 5QJ
 020 7264 8600 info@stockwool.co.uk

Client
Bellway Homes

Project
BELVEDERE

Drawing
Block E Roof Plan

Design Stage **PLANNING**
 Purpose
Planning Application

Scale 1:200@A1
 CAD File 3499_MainMode
 Date created 07. 07. 2023
 Drawn AP, EG, PO
 Checked JS

Layout status **P**

Project no_Drawing no_Revision
3499-STO-A-ZZ-PL-A-20012
P1



Any errors and omissions to be reported to the Architect prior to commencement. Dimensions and areas are based on survey information provided by the client. This drawing is copyright © STOCKWOOL. All dimensions to be checked on site. Do not scale.