



03\_Third Floor

1:200

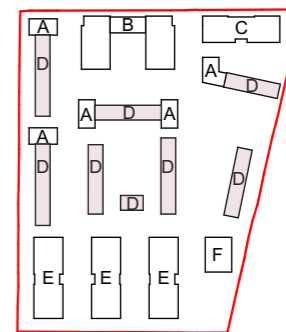


— Site boundary

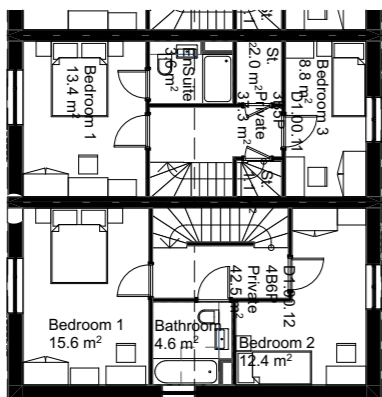


02\_Second Floor

1:200

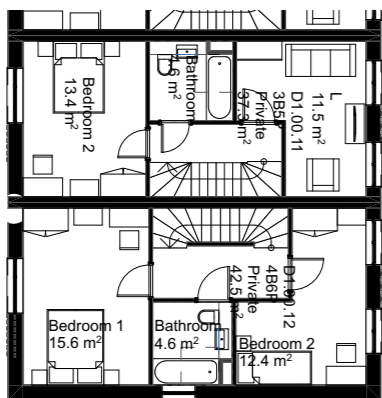

01\_First Floor

1:200

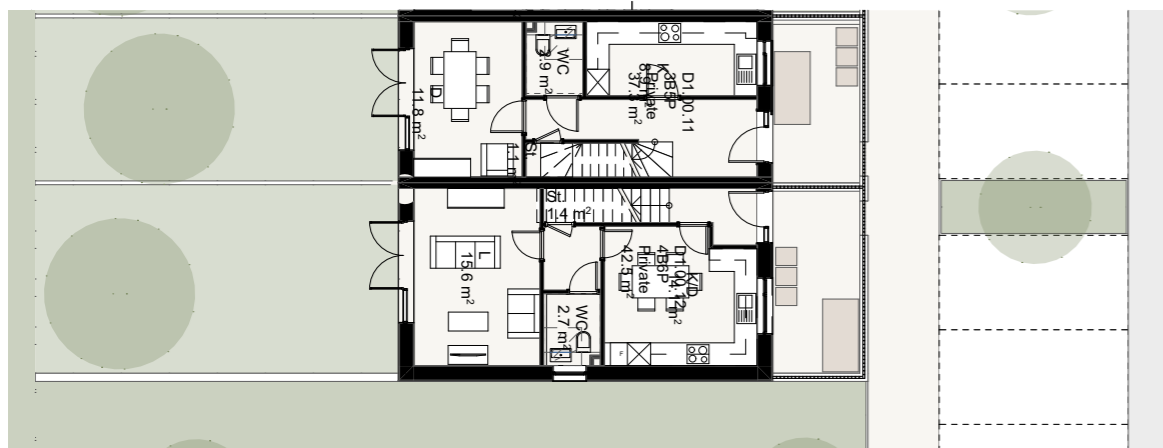

00\_Ground Floor

1:200




Block D East Elevation 1:200



Block D West Elevation 1:200



Block D South Elevation 1:200

 

Any errors and omissions to be reported to the Architect prior to commencement. Dimensions and areas are based on survey information provided by the client. This drawing is copyright © STOCKWOOL. All dimensions to be checked on site. Do not scale.

P1	30/08/2023	Planning Issue
00	04/08/2023	
rev	date	description

**stockwool**

6 Orsman Road London N1 5QJ  
020 7264 8600 info@stockwool.co.uk

Client  
Bellway Homes

Project  
BELVEDERE

Drawing  
Block D Floor Plans and  
Elevations - mid and corner  
house 3B  
Design Stage PLANNING

Purpose  
Planning Application

Scale 1:200@A3  
CAD File 3499\_MainMode  
Date created 07.2023  
Drawn AP, EG, PO  
Checked JS

Layout status P

Project no\_Drawing no\_Revision  
3499-STO-A-ZZ-PL-A-20007  
P1